

DATE	REVISION DESCRIPTION
6/30/2019	

YOUR VISION ACHIEVED THROUGH OURS.

THIS DRAWING PREPARED AT THE OFFICE OF KPO ENGINEERS, INC. 1001 Boulder Park Blvd., Suite 200, Henrico, VA 23225. TEL 804.200.6500 FAX 804.560.0116 www.kpoengineers.com


TIMMONS GROUP

Site Development | Residential | Infrastructure | Technology

EAST RAMP 3 ACCESS ROAD
HENRICO COUNTY - VIRGINIA

PHASE II EROSION & SEDIMENT CONTROL PLAN

JOB NO. 40930.001
SHEET NO. 02D(08)

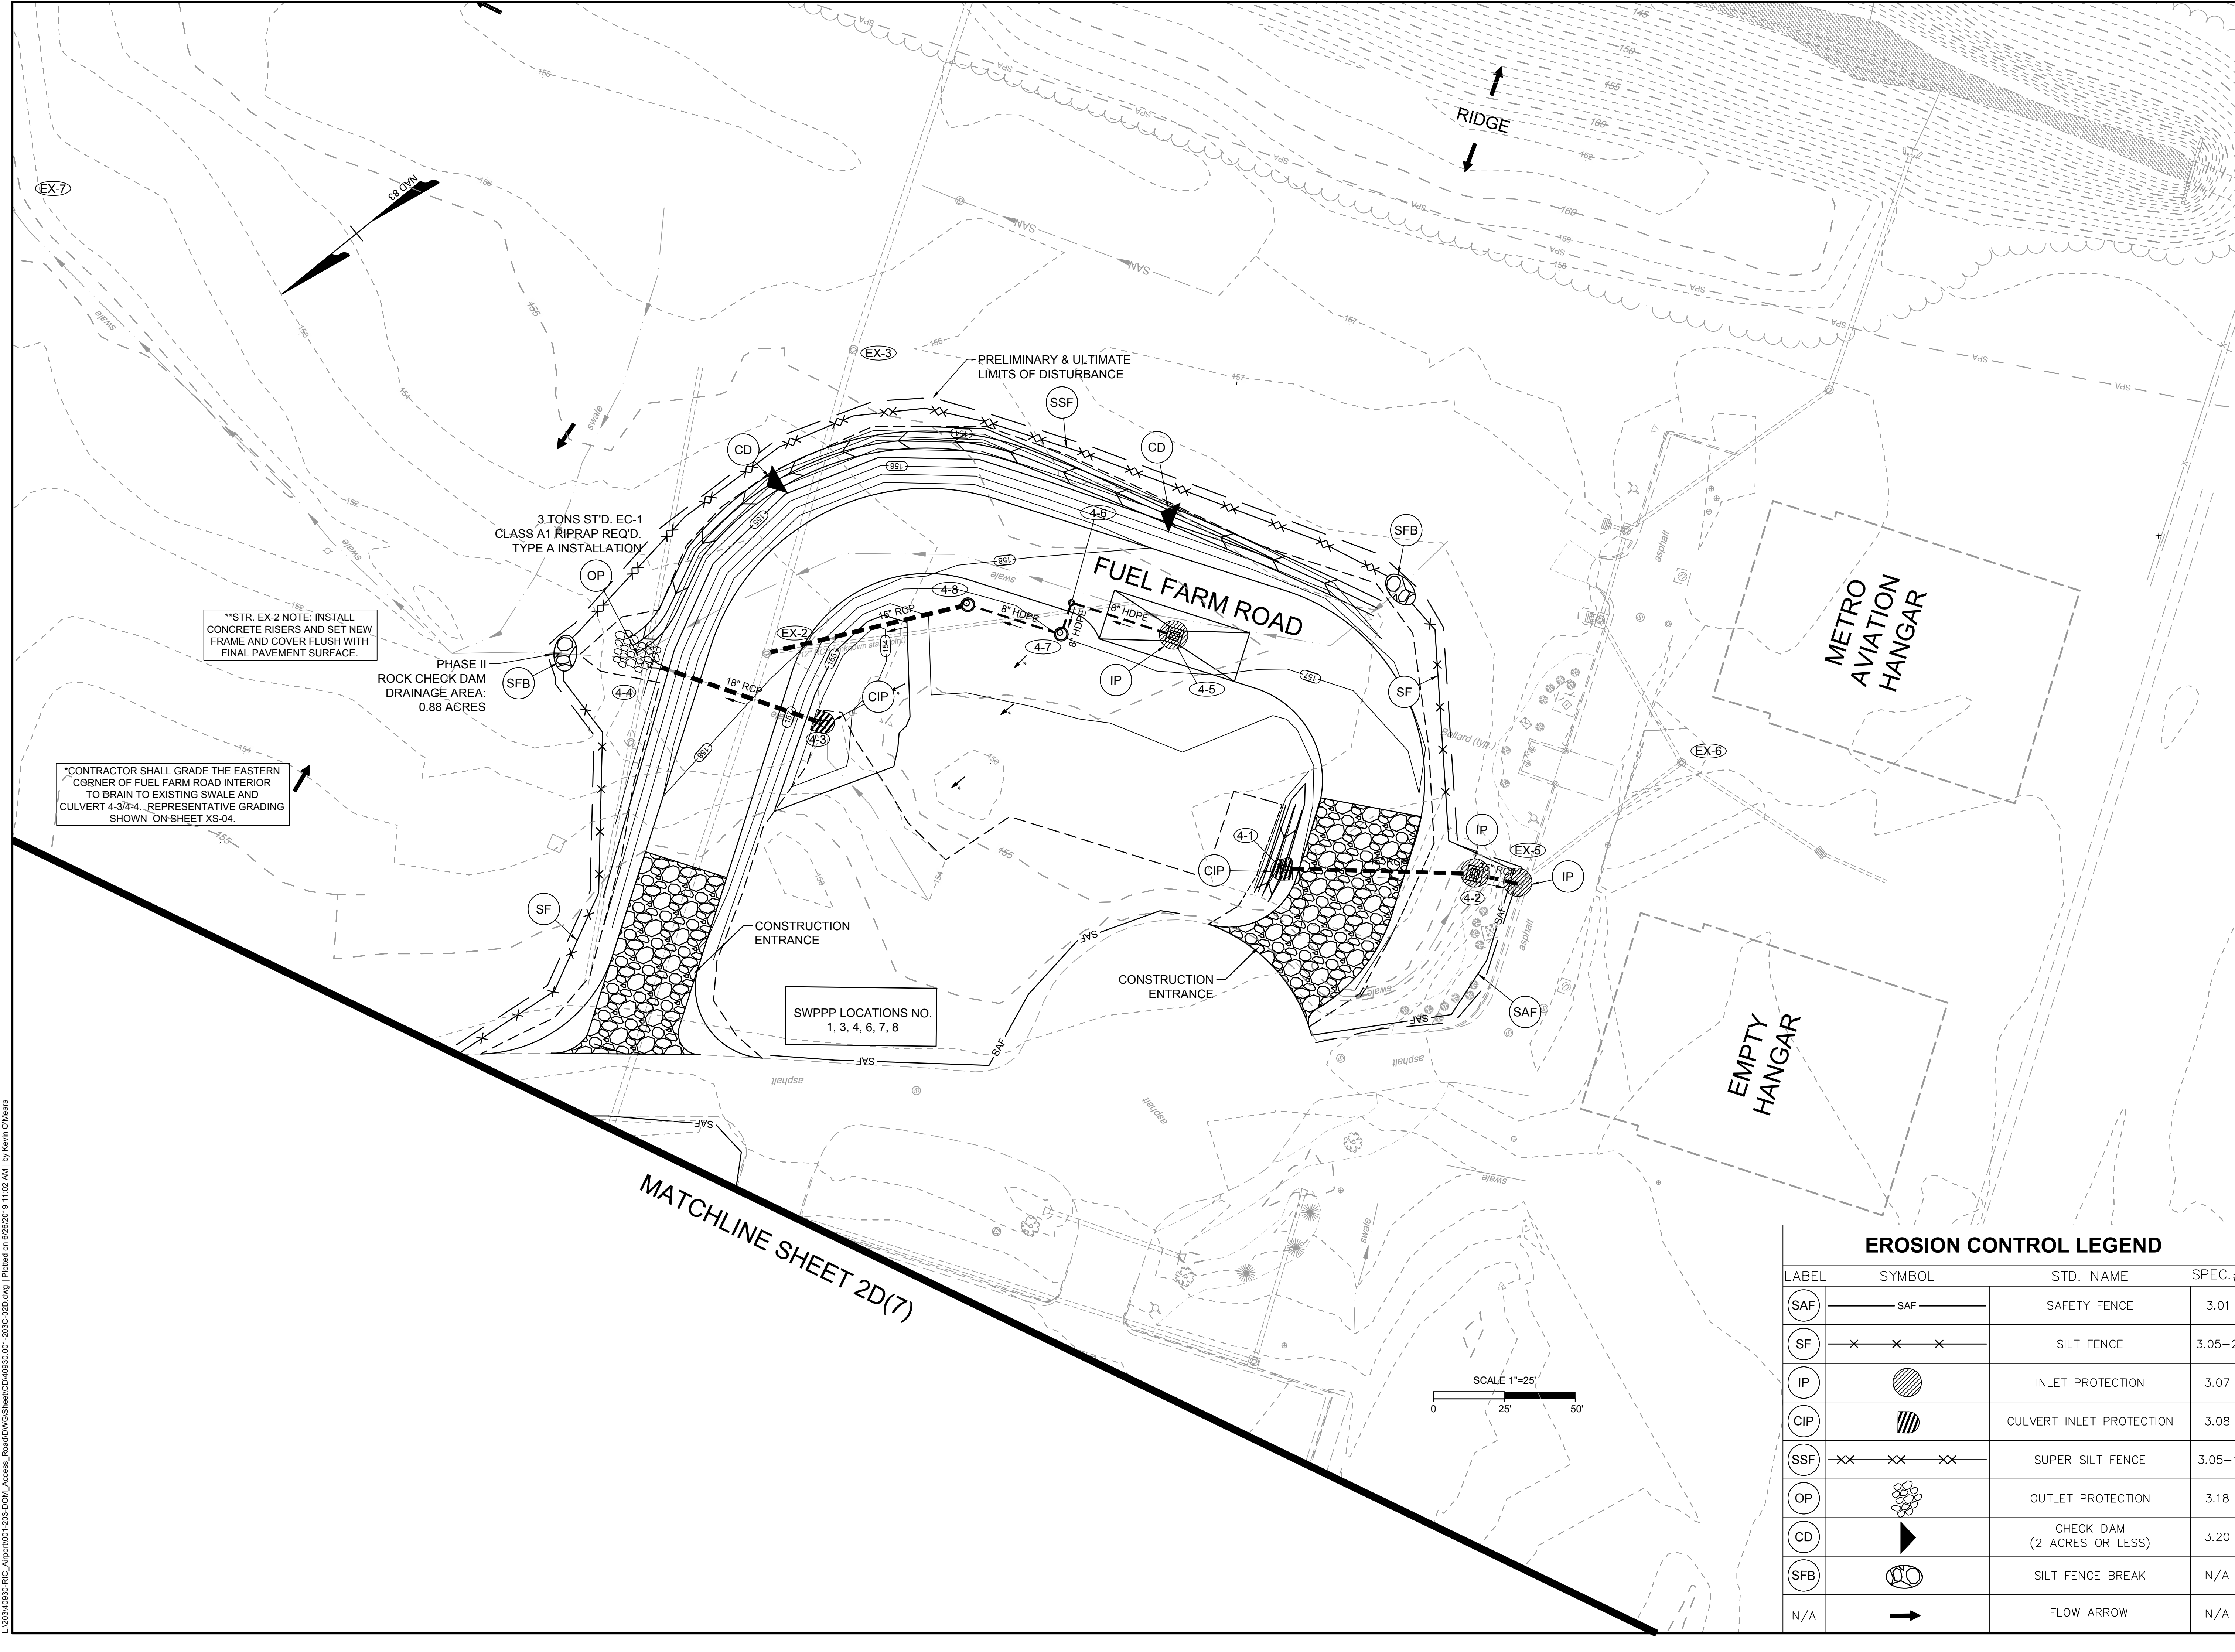

EROSION CONTROL LEGEND			
LABEL	SYMBOL	STD. NAME	SPEC.#
SAF	— SAF —	SAFETY FENCE	3.01
SF	× × ×	SILT FENCE	3.05-2
IP	⊙	INLET PROTECTION	3.07
CIP	▨	CULVERT INLET PROTECTION	3.08
SSF	×× ×× ××	SUPER SILT FENCE	3.05-1
OP	⊙	OUTLET PROTECTION	3.18
CD	▶	CHECK DAM (2 ACRES OR LESS)	3.20
SFB	⊙	SILT FENCE BREAK	N/A
N/A	↓	FLOW ARROW	N/A

I:\2019\40930-ERIC_Alpport001_203-DOM_Access_Road\DWG\Sheet\CD\40930.001_203C-2D(08).dwg | Printed on 6/26/2019 11:02 AM | by Kevin O'Meara

These plans and associated documents are the exclusive property of TIMMONS GROUP and may not be reproduced in whole or in part and shall not be used for any purpose whatsoever, inclusive, but not limited to construction, bidding, and/or construction staking without the express written consent of TIMMONS GROUP.