


DATE	REVISION DESCRIPTION
6/30/2019	

DATE: 6/30/2019
 DRAWN BY: KPO
 DESIGNED BY: KPO
 CHECKED BY: CMK
 SCALE: N.T.S.

YOUR VISION ACHIEVED THROUGH OURS.
 THIS DRAWING PREPARED AT THE OFFICE OF THE ENGINEER
 1001 Boulder Park Circle, Suite 300, Richmond, VA 23225
 TEL 804.200.6500 FAX 804.560.1016 www.timmons.com

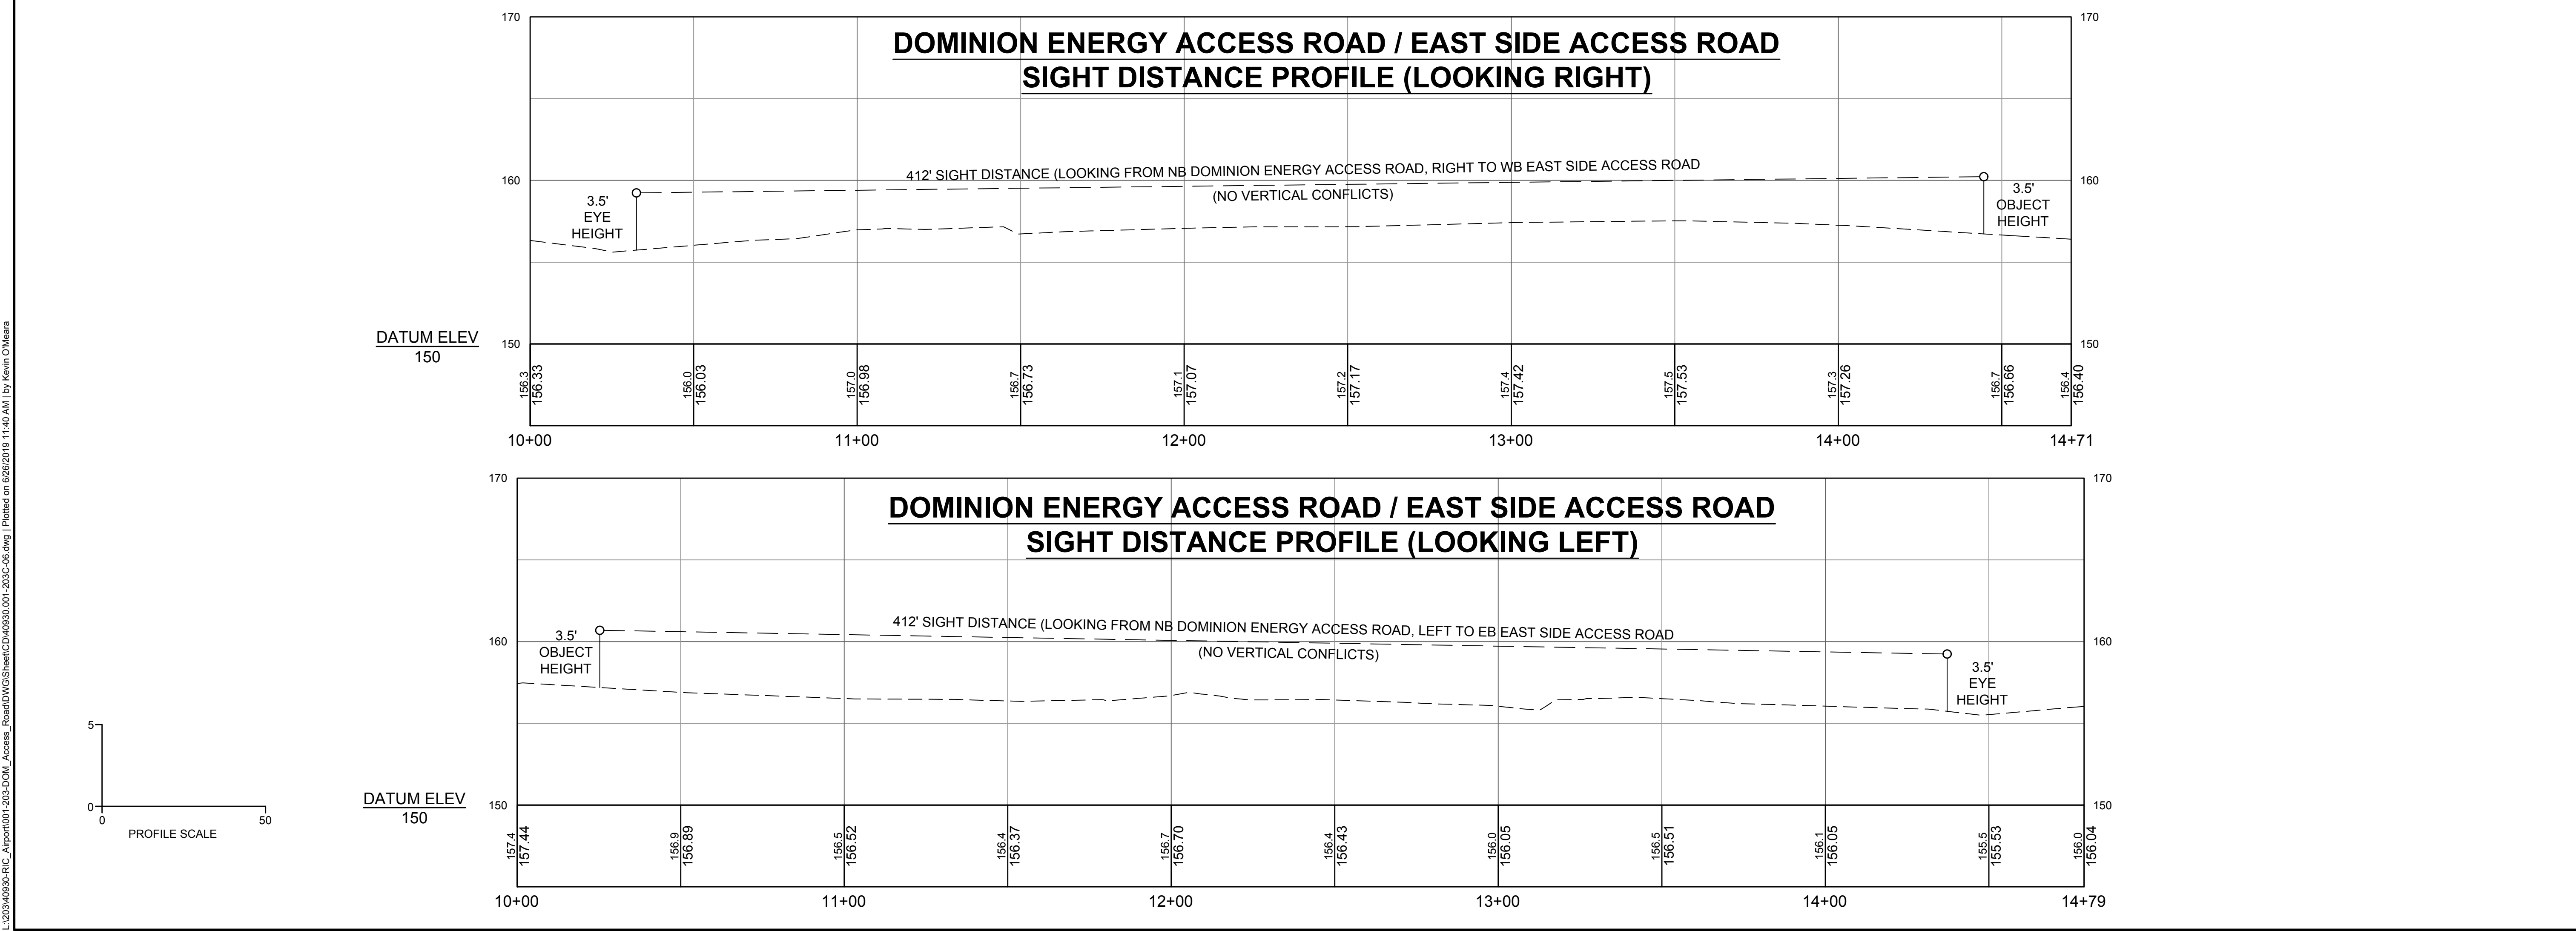

I:\2019\0930-REC_Alp001-205-DOM_Access_Road\DWG\Sheet\CD\0930_01_205C-06.dwg | Plotted on 6/30/2019 11:40 AM | by Kevin O'Meara

TIMMONS GROUP Technology

Site Development | Residential | Infrastructure

EAST RAMP 3 ACCESS ROAD
 HENRICO COUNTY - VIRGINIA

SIGHT DISTANCE PLAN AND PROFILE - DOMINION ENERGY ACCESS ROAD

JOB NO. 40930.001
 SHEET NO. 06A

These plans and associated documents are the exclusive property of TIMMONS GROUP and may not be reproduced in whole or in part and shall not be used for any purpose whatsoever, inclusive, but not limited to construction, bidding, and/or construction staking without the express written consent of TIMMONS GROUP.