


I:\2019\0830-RC\_Alpert001-203-DOM\_Access\_Road\DWG\Sheet\CD\4930.001-203C-08.dwg | Plotted on 6/30/2019 11:44 AM | by Kevin O'Meara

MATCHLINE - SEE SHEET 08A

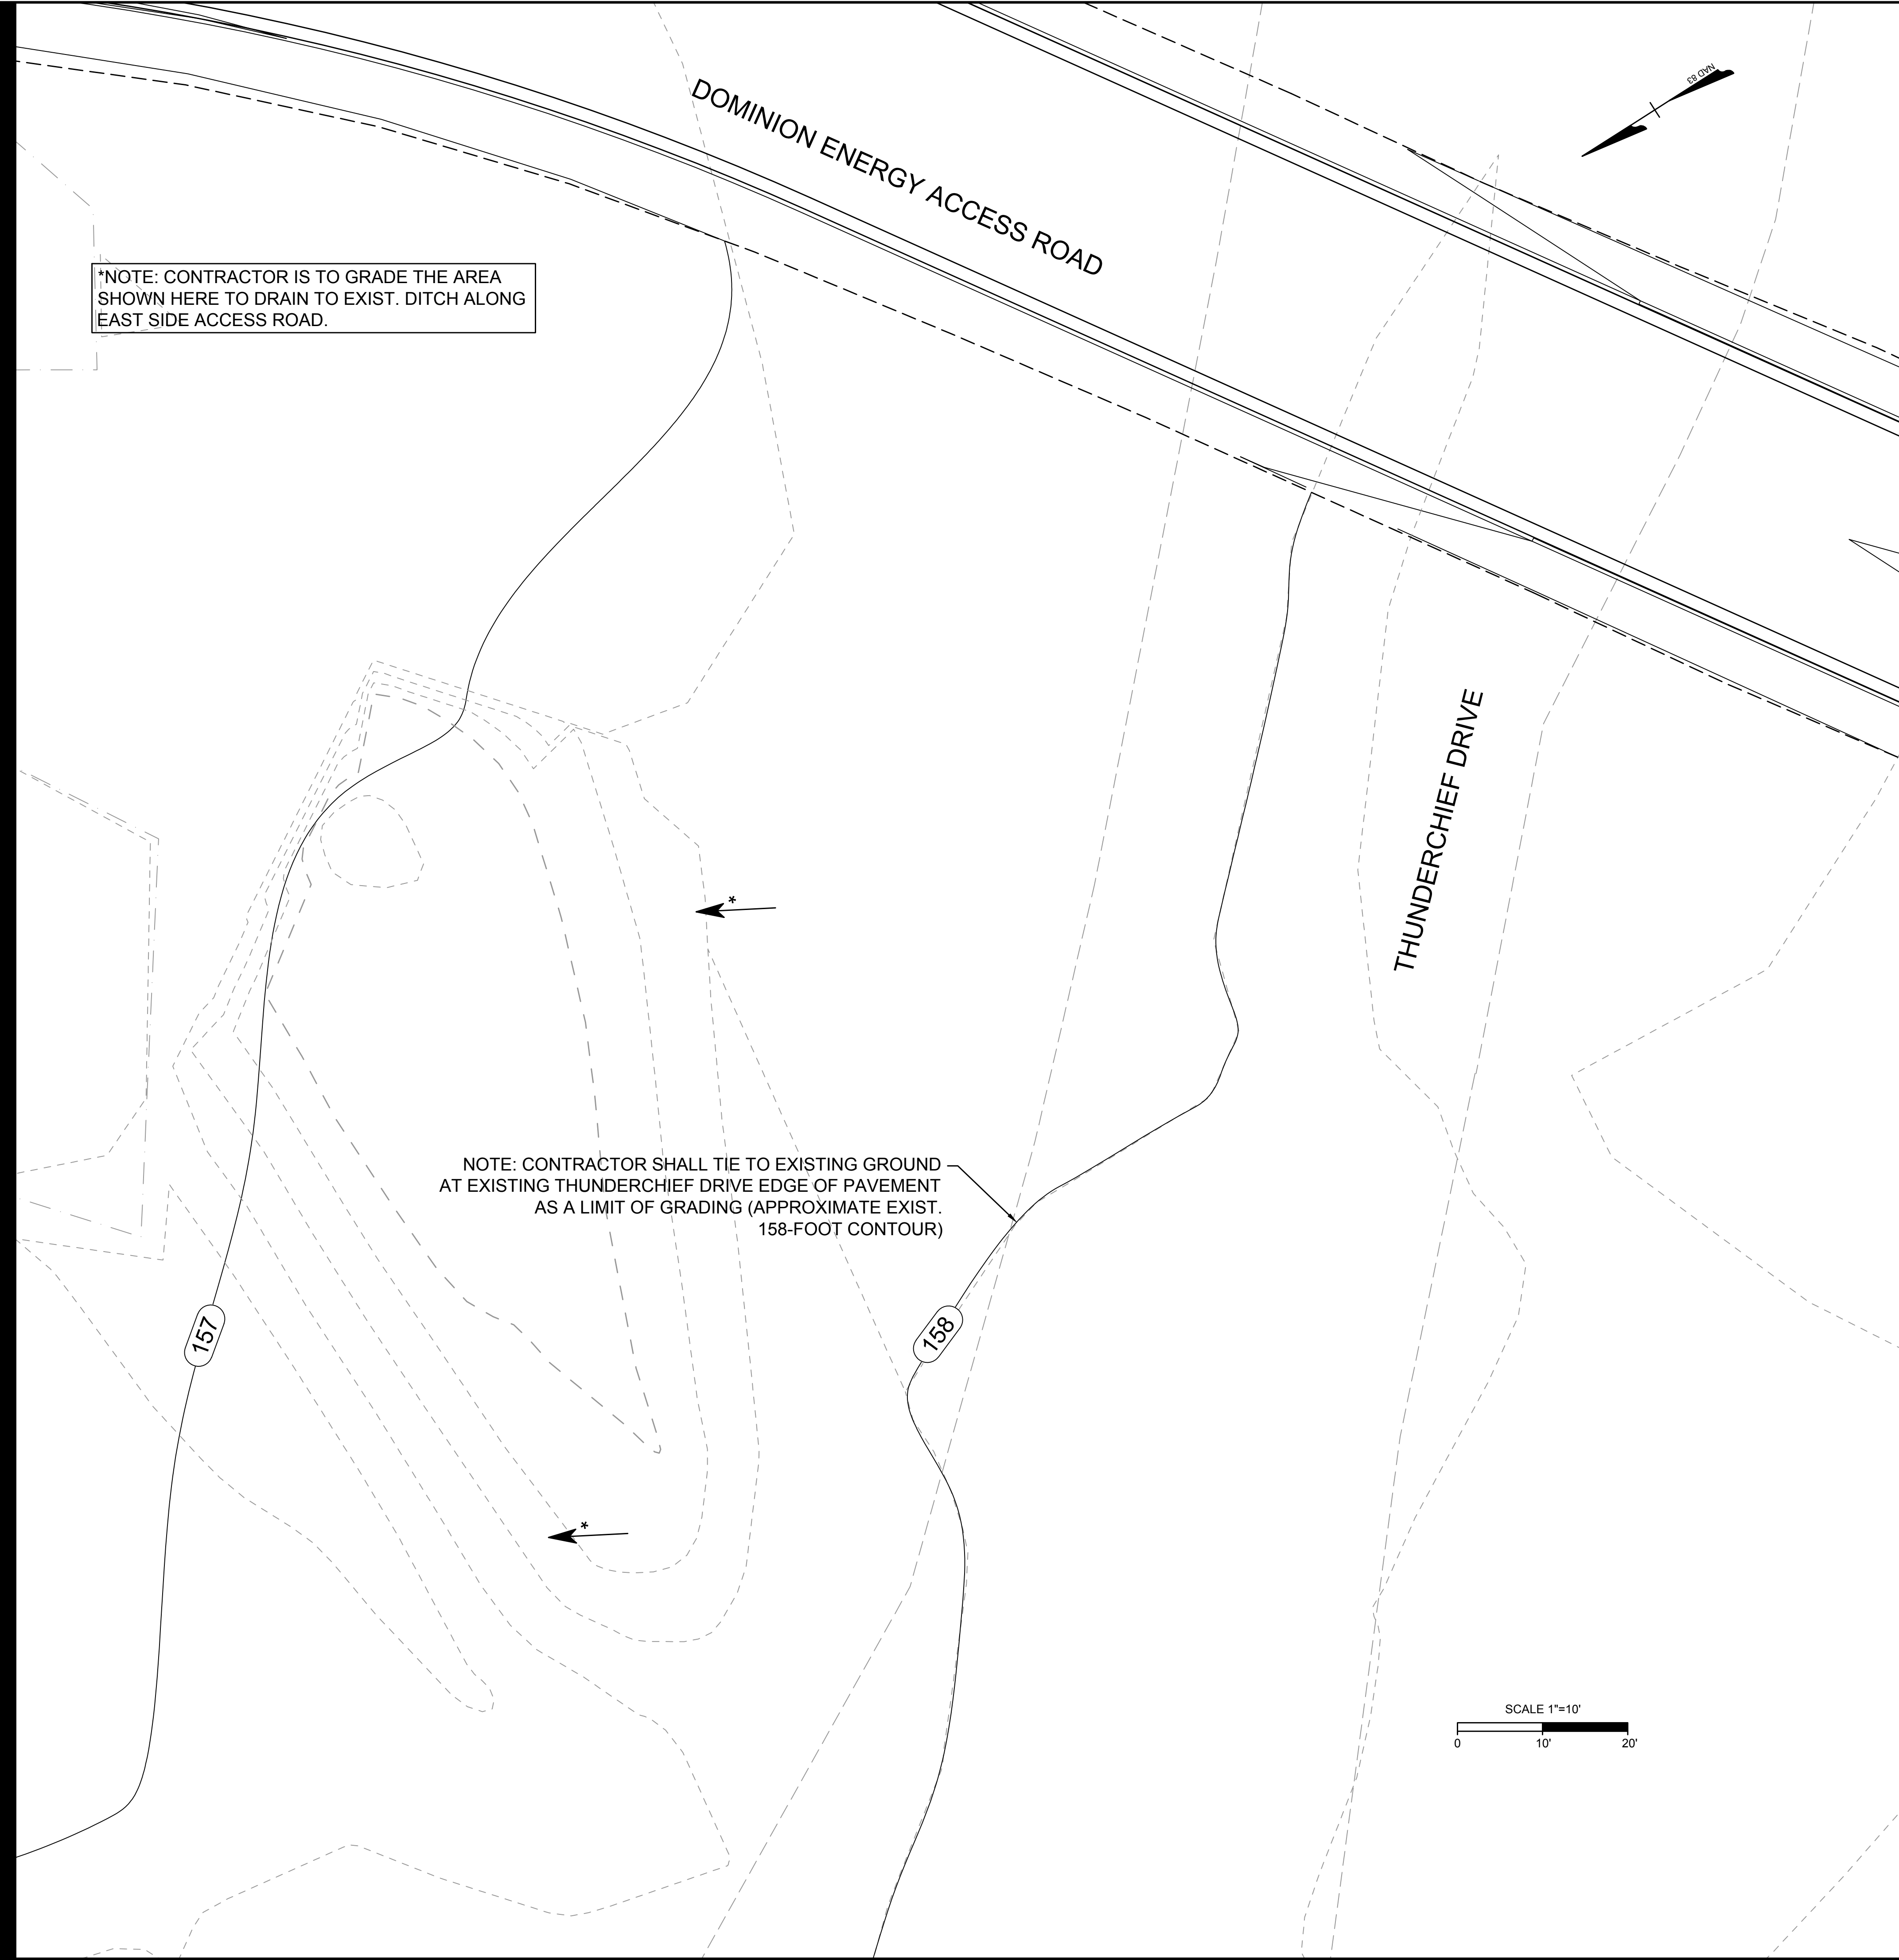

YOUR VISION ACHIEVED THROUGH OURS.	THIS DRAWING PREPARED AT THE <b>OFFICE OF THE ENGINEER</b> 1001 Boulder Park Charlottesville, VA 22925 TEL 804.200.6500 FAX 804.560.1016 www.timmons.com	
	DATE	6/30/2019
DRAWN BY	KPO	
DESIGNED BY	KPO	
CHECKED BY	CMK	
SCALE	1"=10'	

**TIMMONS GROUP**

Site Development | Residential | Infrastructure | Technology

**EAST RAMP 3 ACCESS ROAD**  
HENRICO COUNTY - VIRGINIA

**DRAINAGE CORRECTION GRADING PLAN**

JOB NO.	40930.001
SHEET NO.	08B

These plans and associated documents are the exclusive property of TIMMONS GROUP and may not be reproduced in whole or in part and shall not be used for any purpose whatsoever, inclusive, but not limited to construction, bidding, and/or construction staging without the express written consent of TIMMONS GROUP.