


YOUR VISION ACHIEVED THROUGH OURS.

THIS DRAWING PREPARED AT THE OFFICE OF THE ENGINEER
 1001 Boulder Park
 TEL 804.200.6500 FAX 804.560.1016 www.timmons.com

| DATE | REVISION DESCRIPTION |
|---------------------|----------------------|
| 6/30/2019 <td></td> | |

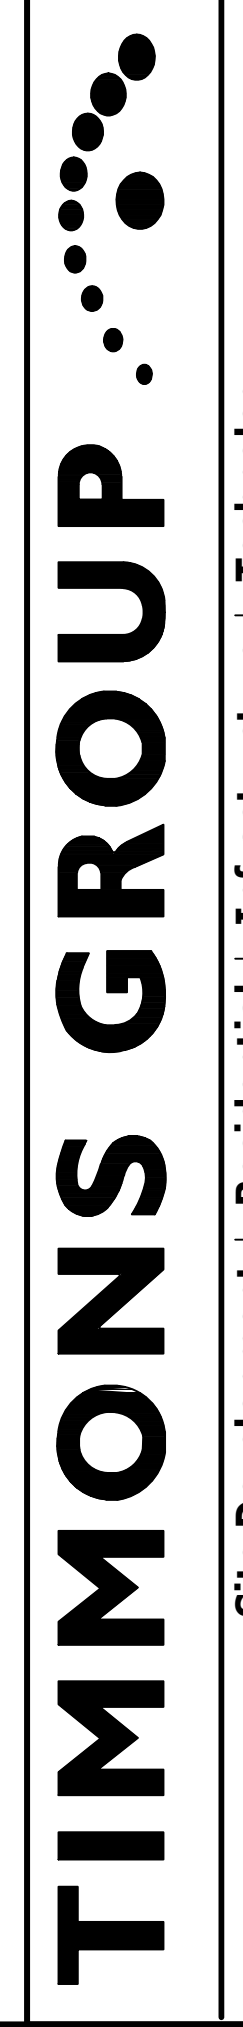

Site Development | Residential | Infrastructure | Technology
EAST RAMP 3 ACCESS ROAD
 HENRICO COUNTY - VIRGINIA
SIGHT DISTANCE PLAN AND PROFILE - TURNAROUND ROAD

| | |
|-----------|-----------|
| JOB NO. | 40930.001 |
| SHEET NO. | 06B |

I:\2019\0930-REC_Alpert001-203-DDM_Access_Road\DWG\Sheet\CD\40930.001-203C-06.dwg | Plotted on 6/26/2019 11:40 AM | by Kevin O'Meara

These plans and associated documents are the exclusive property of TIMMONS GROUP and may not be reproduced in whole or in part and shall not be used for any purpose whatsoever, inclusive, but not limited to construction, bidding, and/or construction staking without the express written consent of TIMMONS GROUP.