

DATE	REVISION DESCRIPTION
6/30/2019	

YOUR VISION ACHIEVED THROUGH OURS.	THIS DRAWING PREPARED AT THE OFFICE OF THE COUNTY ENGINEER 1001 Boulder Park Charlottesville, VA 22925 TEL 804.200.6500 FAX 804.560.1016 www.timmons.com
	DATE
	6/30/2019
	DRAWN BY
	KPO
	DESIGNED BY
	KPO
	CHECKED BY
	CMK
	SCALE
	1"=25'



TIMMONS GROUP

Site Development | Residential | Infrastructure | Technology

EAST RAMP 3 ACCESS ROAD
HENRICO COUNTY - VIRGINIA

WATERLINE SERVICE INSTALLATION DETAILS

JOB NO. 40930.001
SHEET NO. 03B(2)

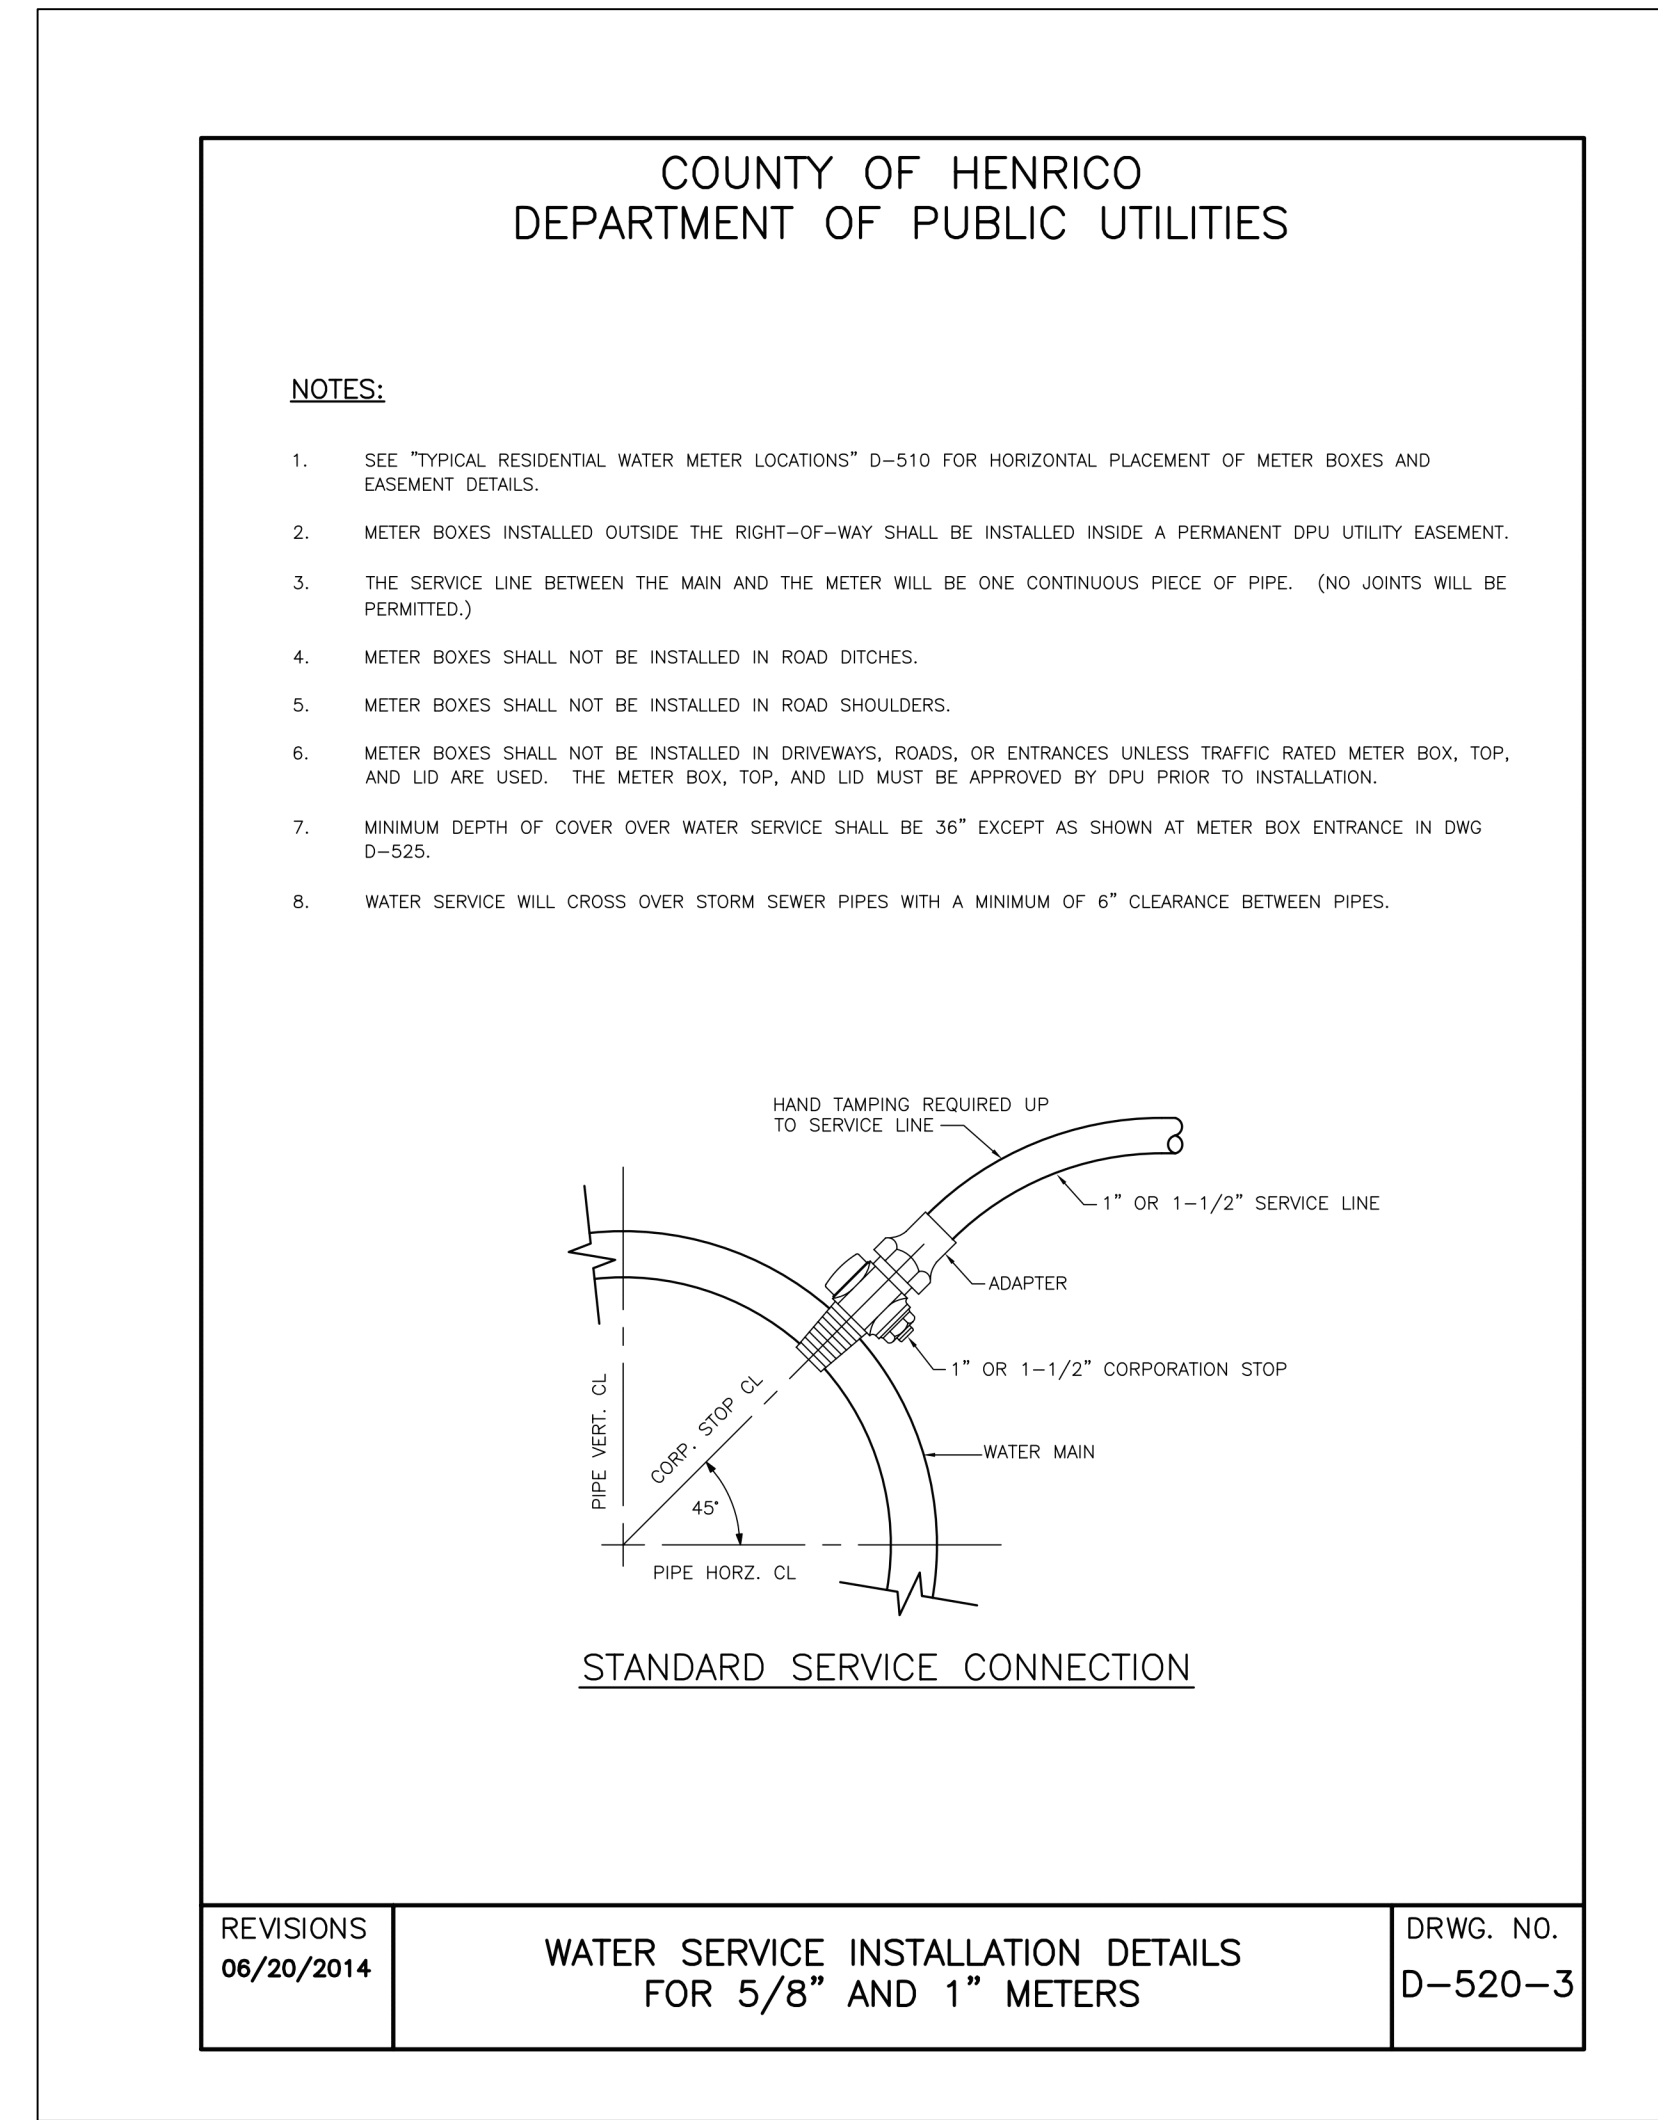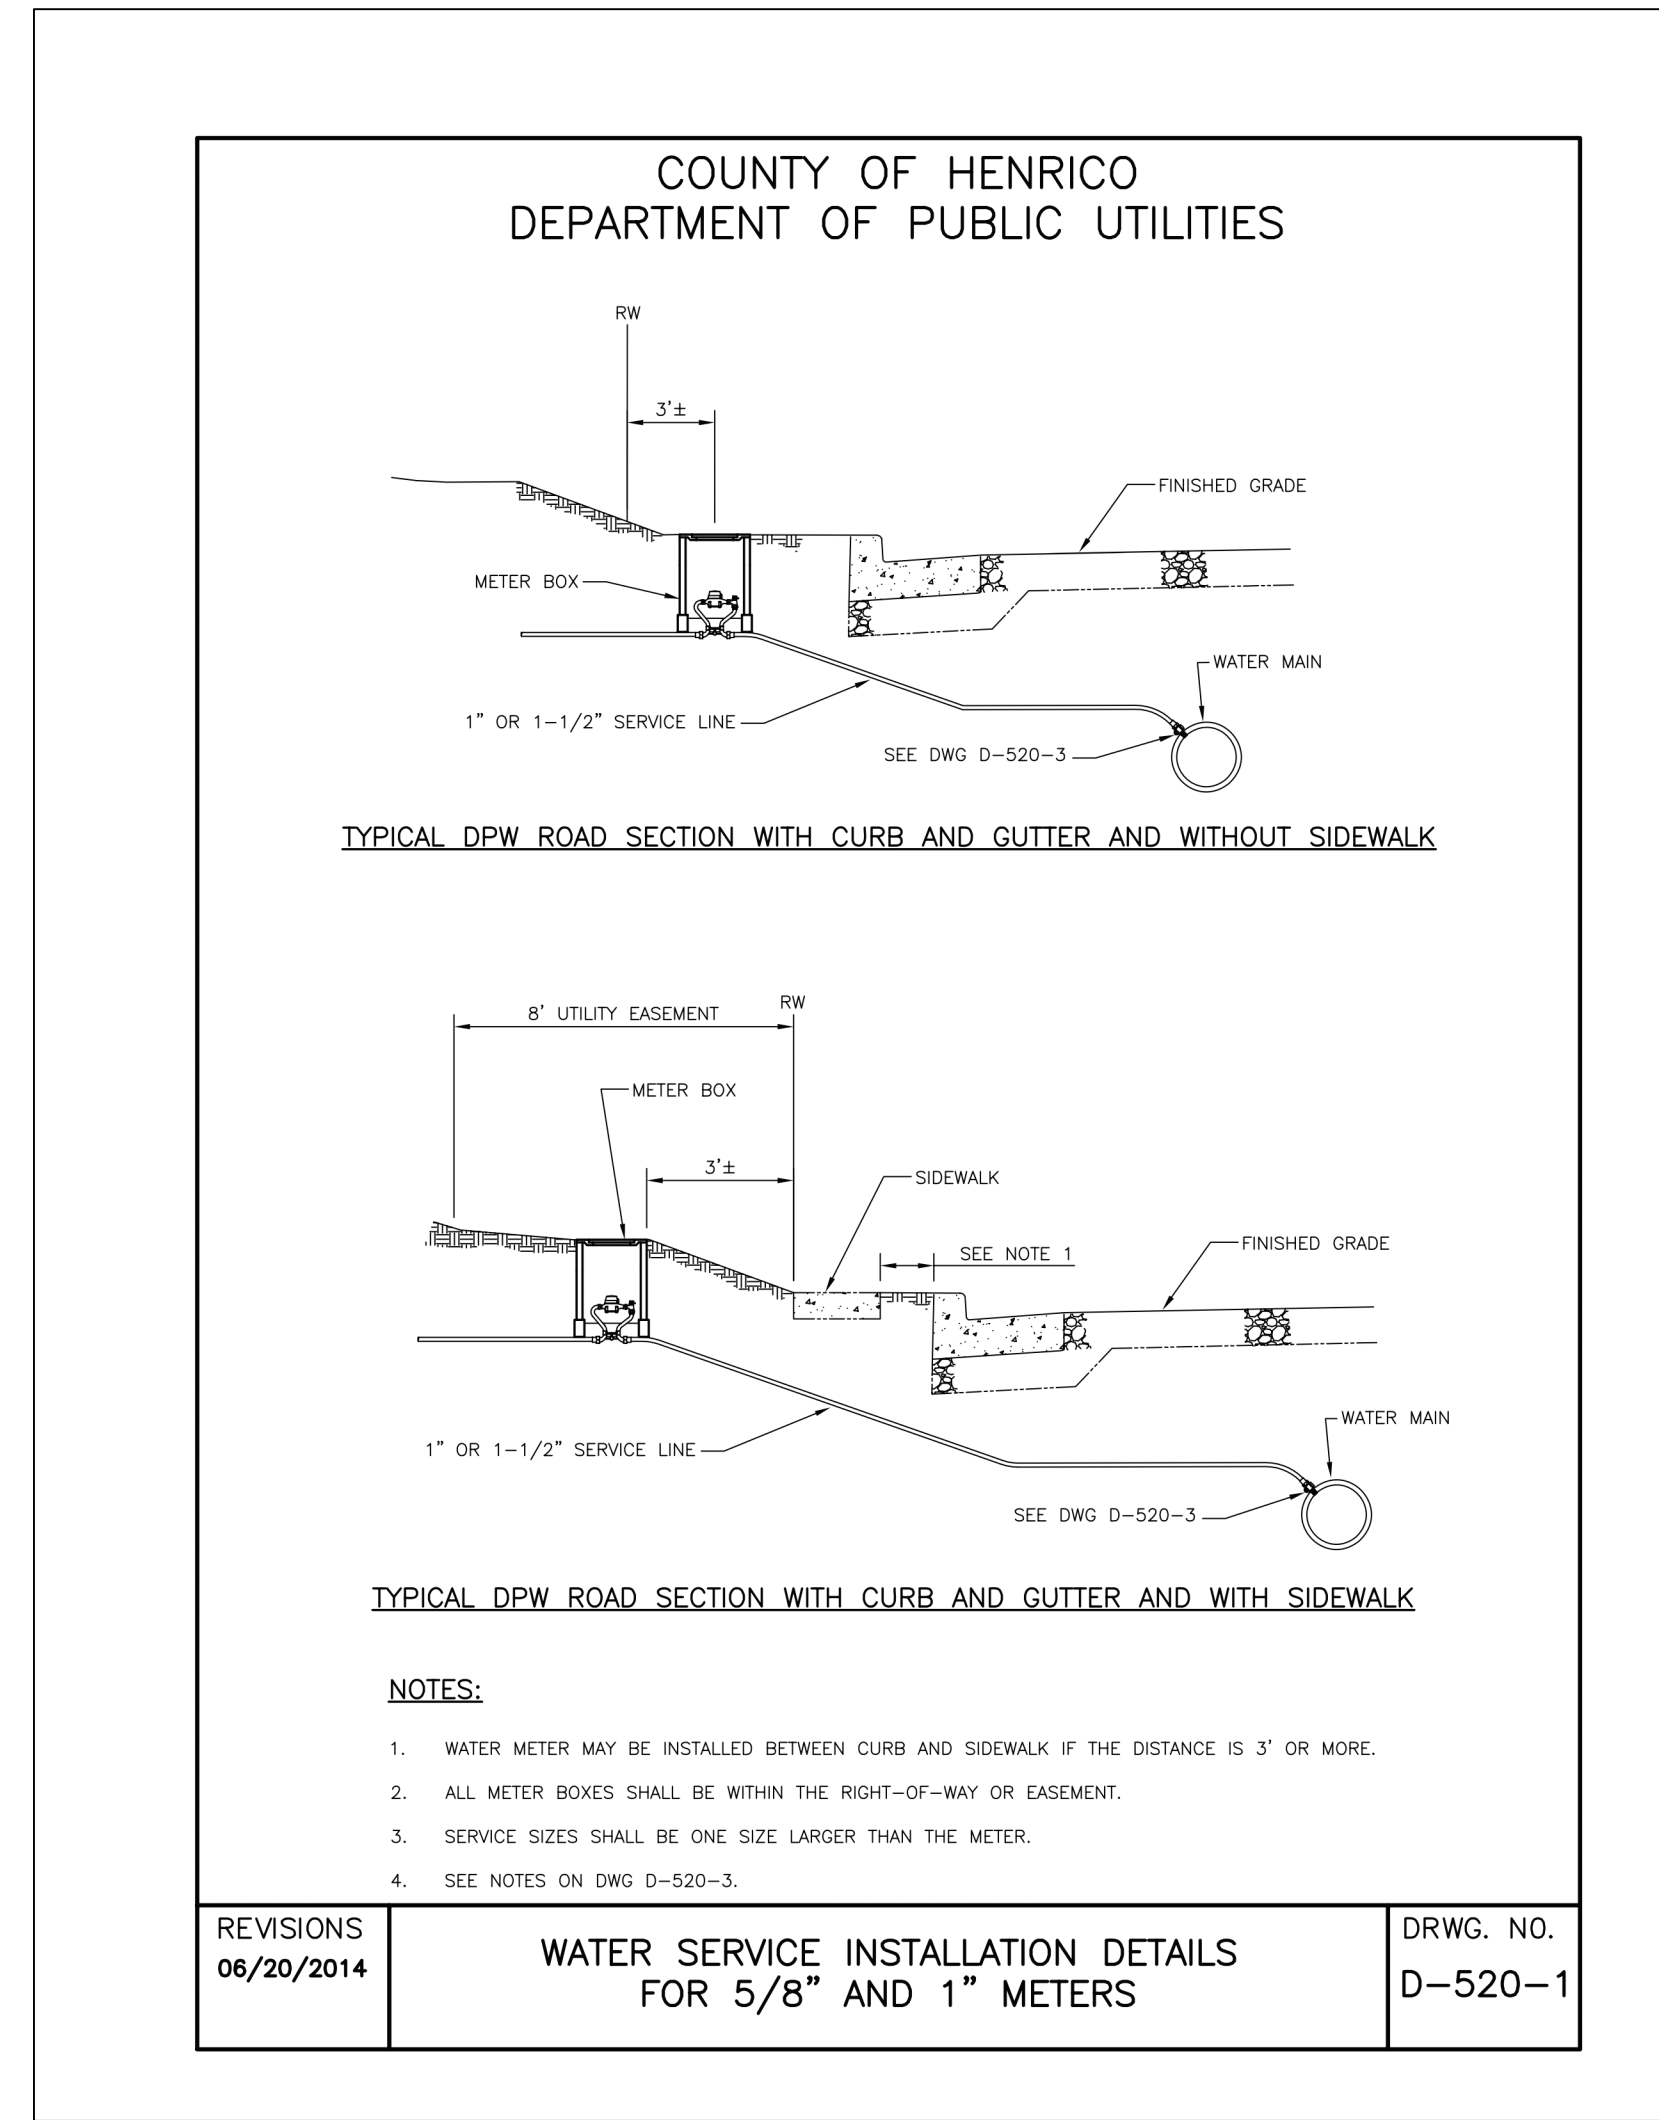

I:\2014\0930-IRC_Alpport001-203-DDM_Access_Road\DWG\Sheet\CD40930.001-203C-03B.dwg [Plotted on 6/26/2019 11:38 AM] by Kevin O'Meara

These plans and associated documents are the exclusive property of TIMMONS GROUP and may not be reproduced in whole or in part and shall not be used for any purpose whatsoever, inclusive, but not limited to construction, bidding, and/or construction staging without the express written consent of TIMMONS GROUP.