
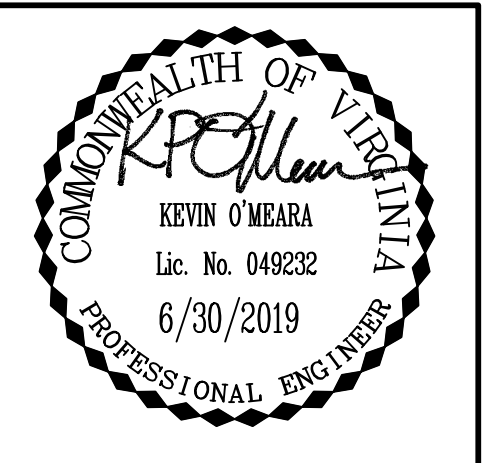
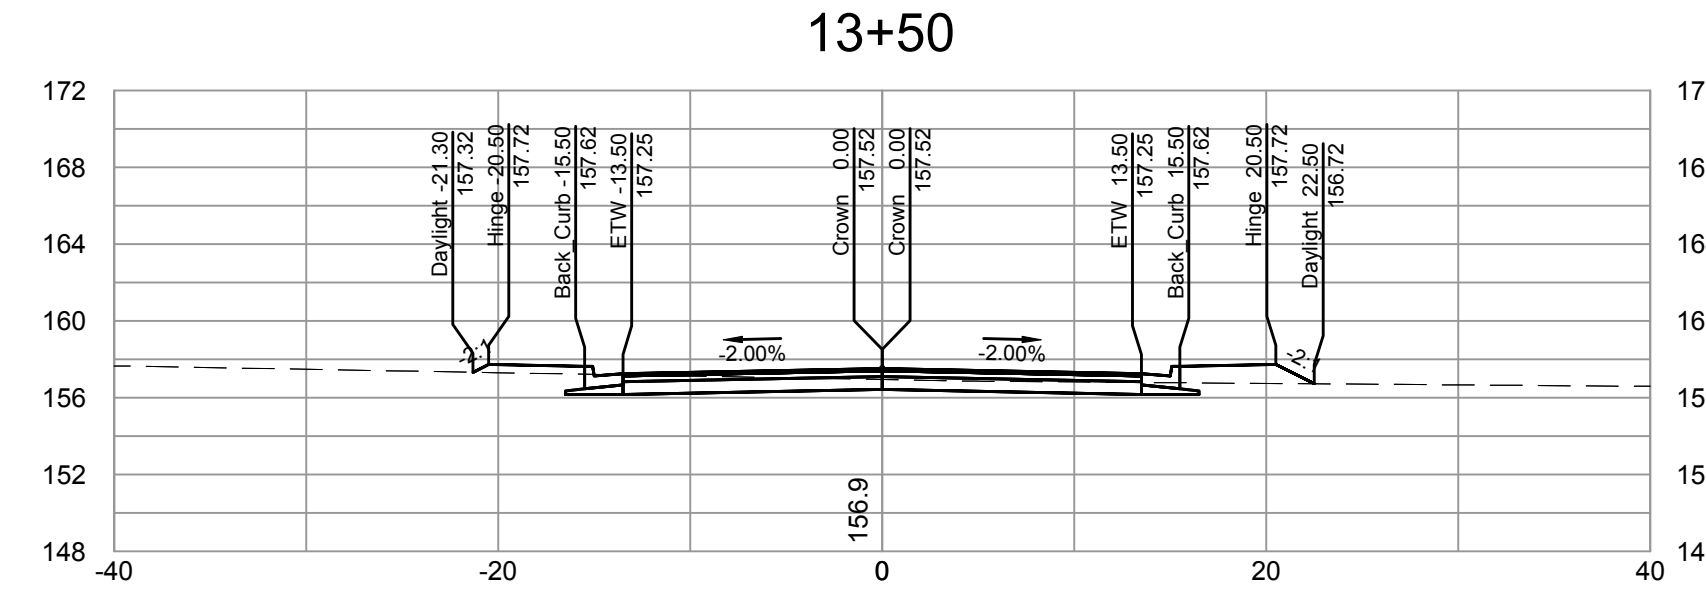
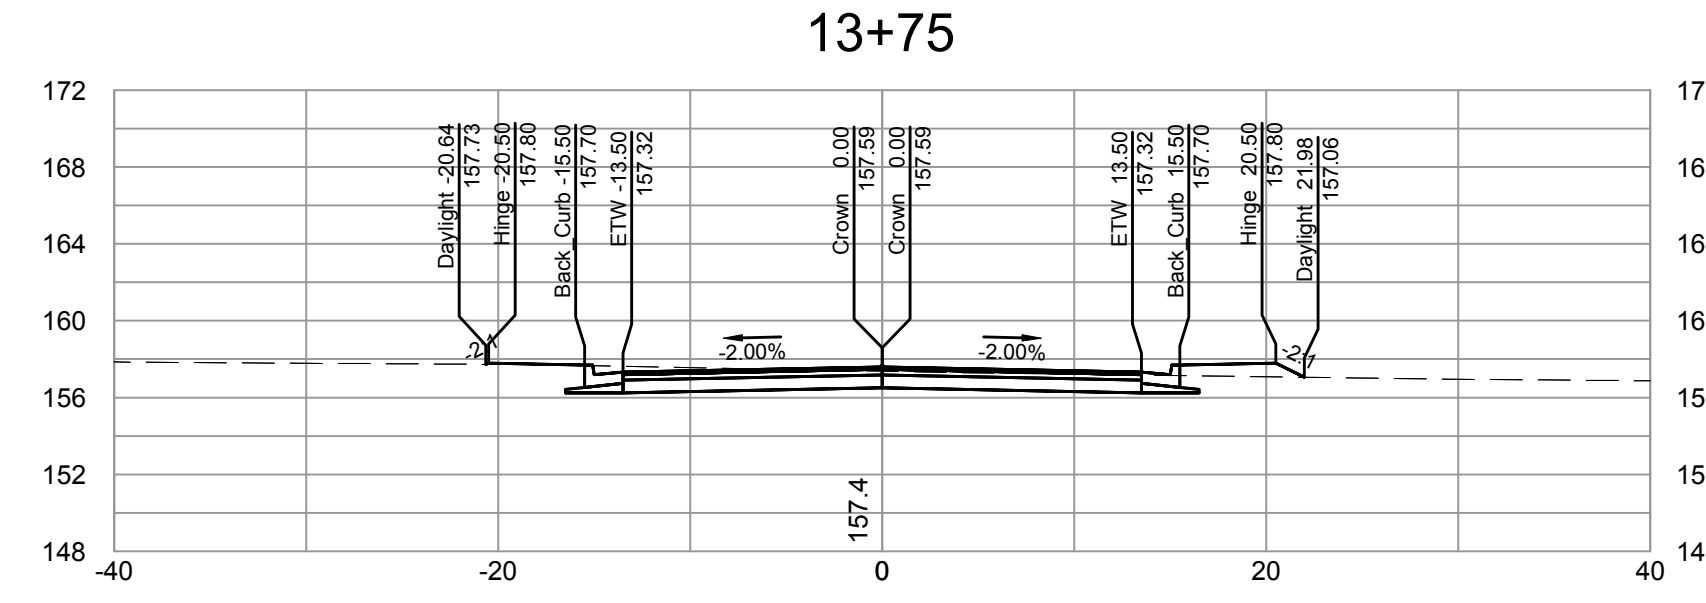
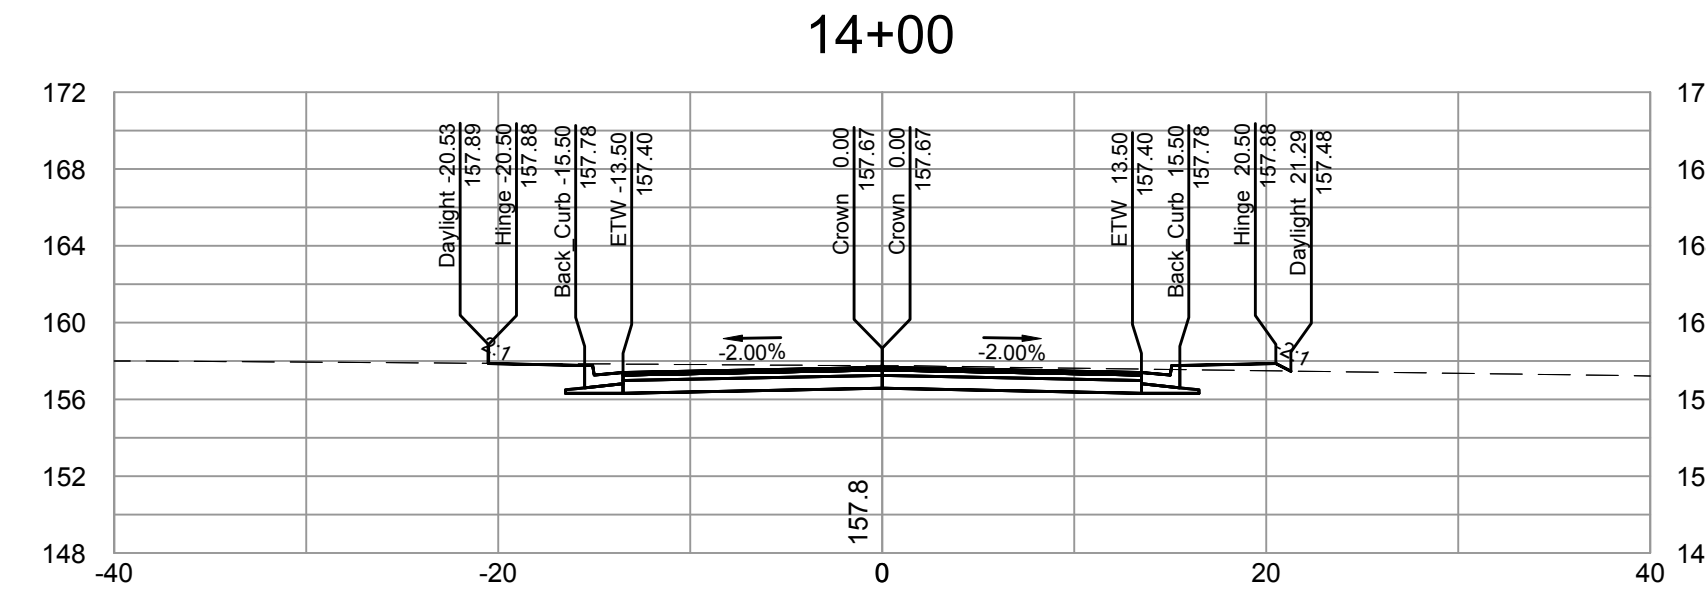
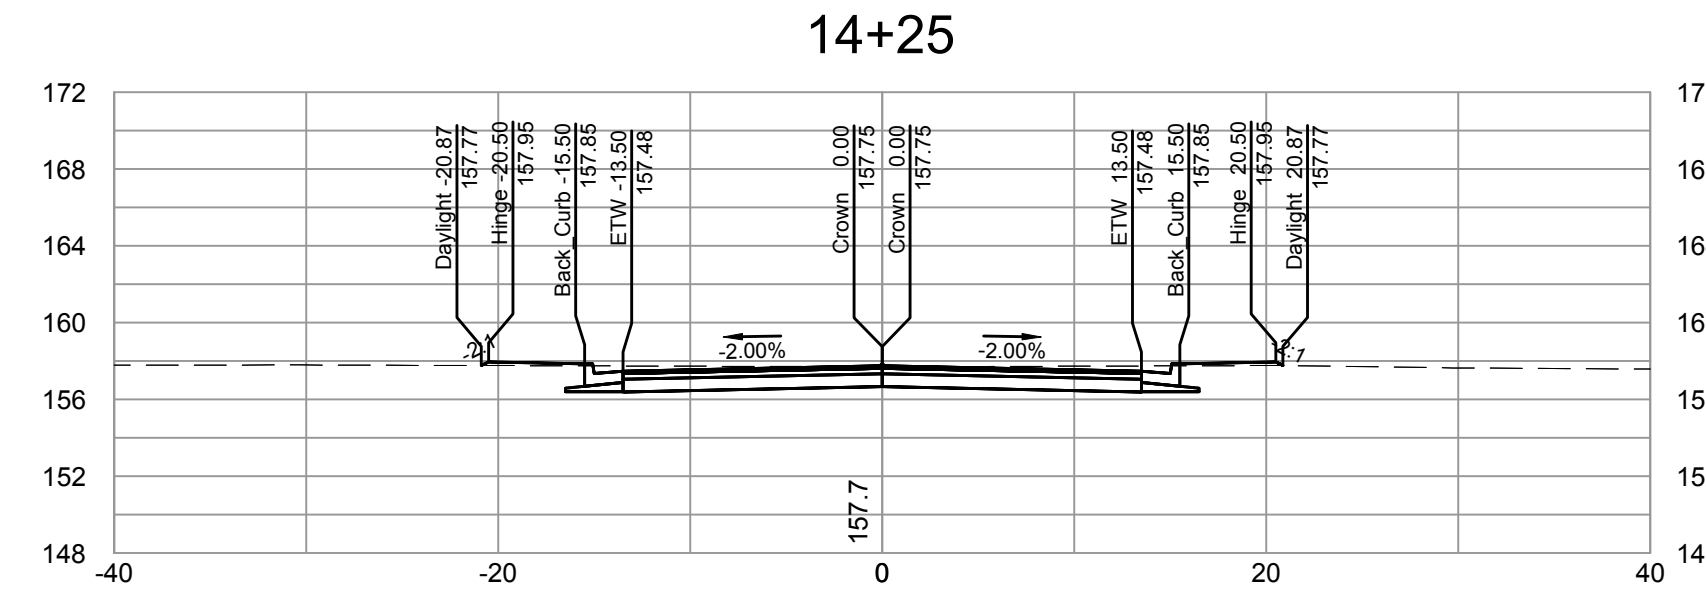
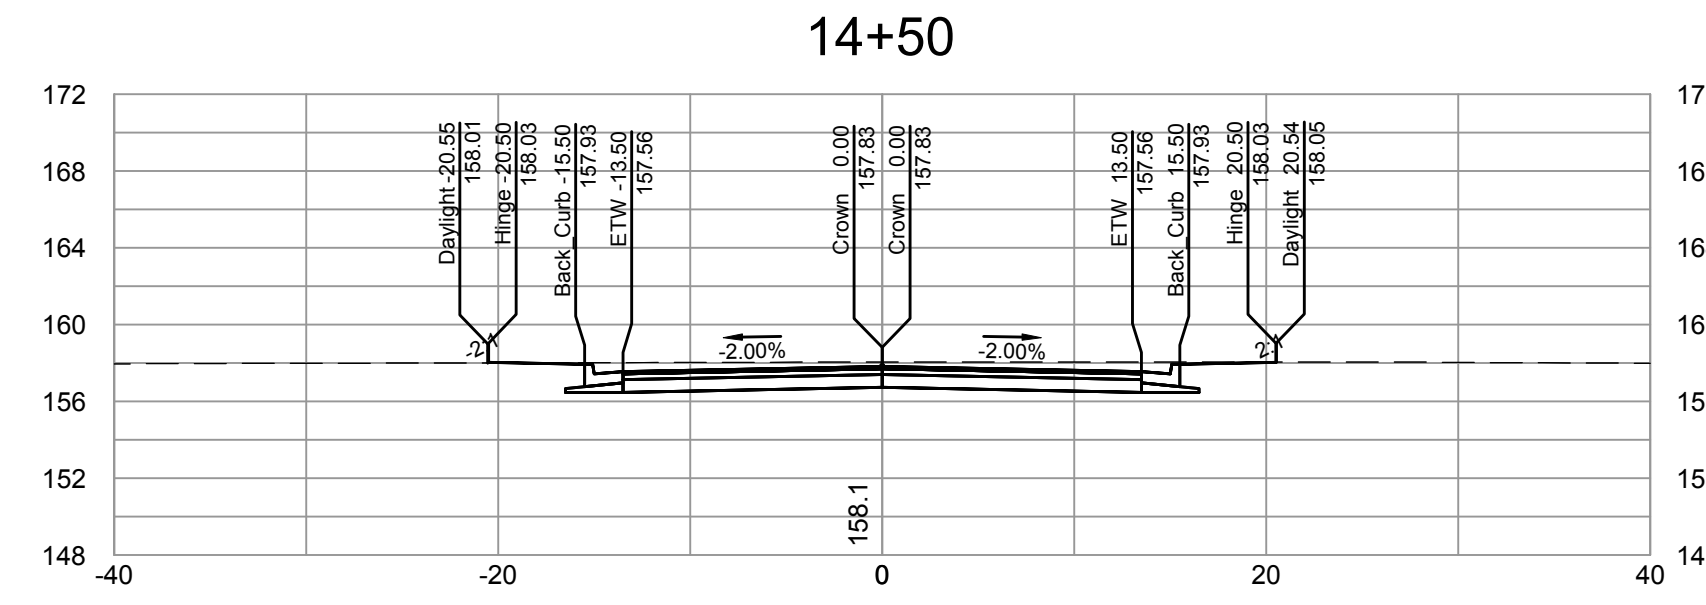
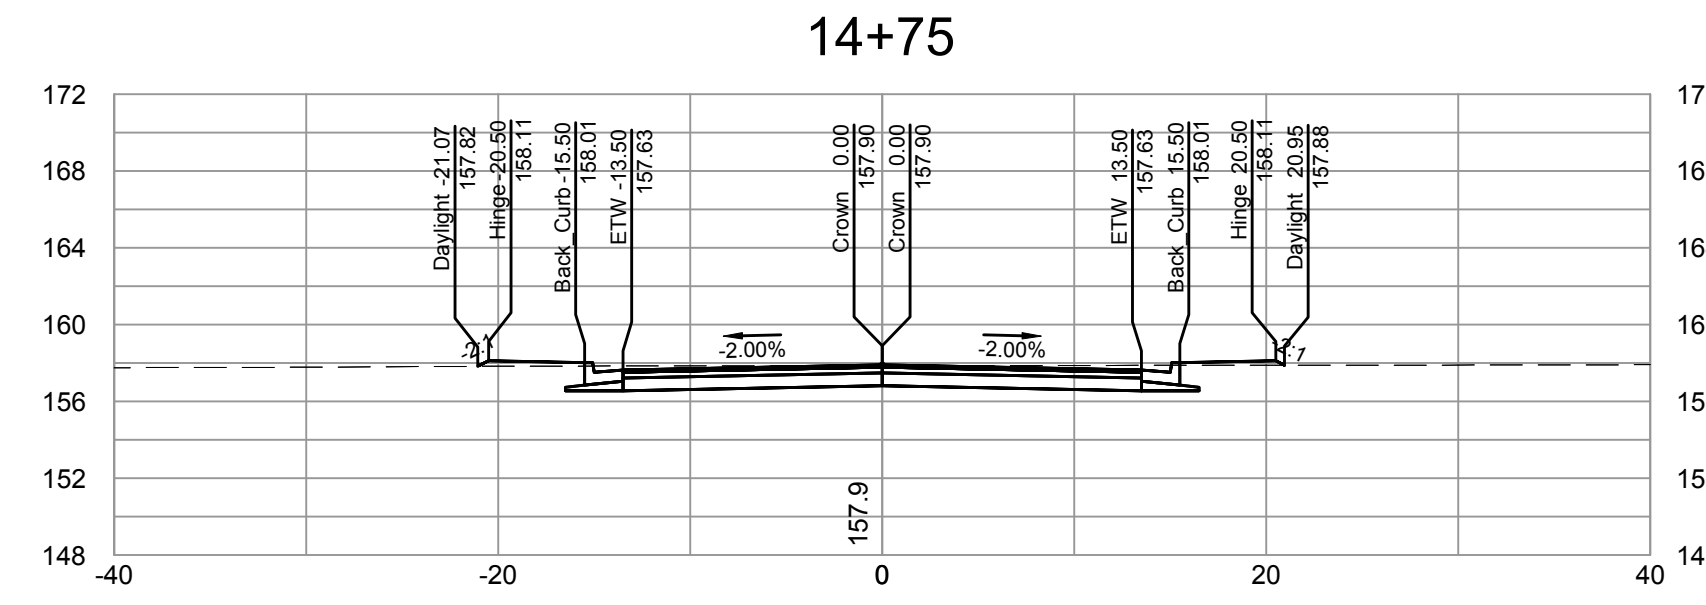
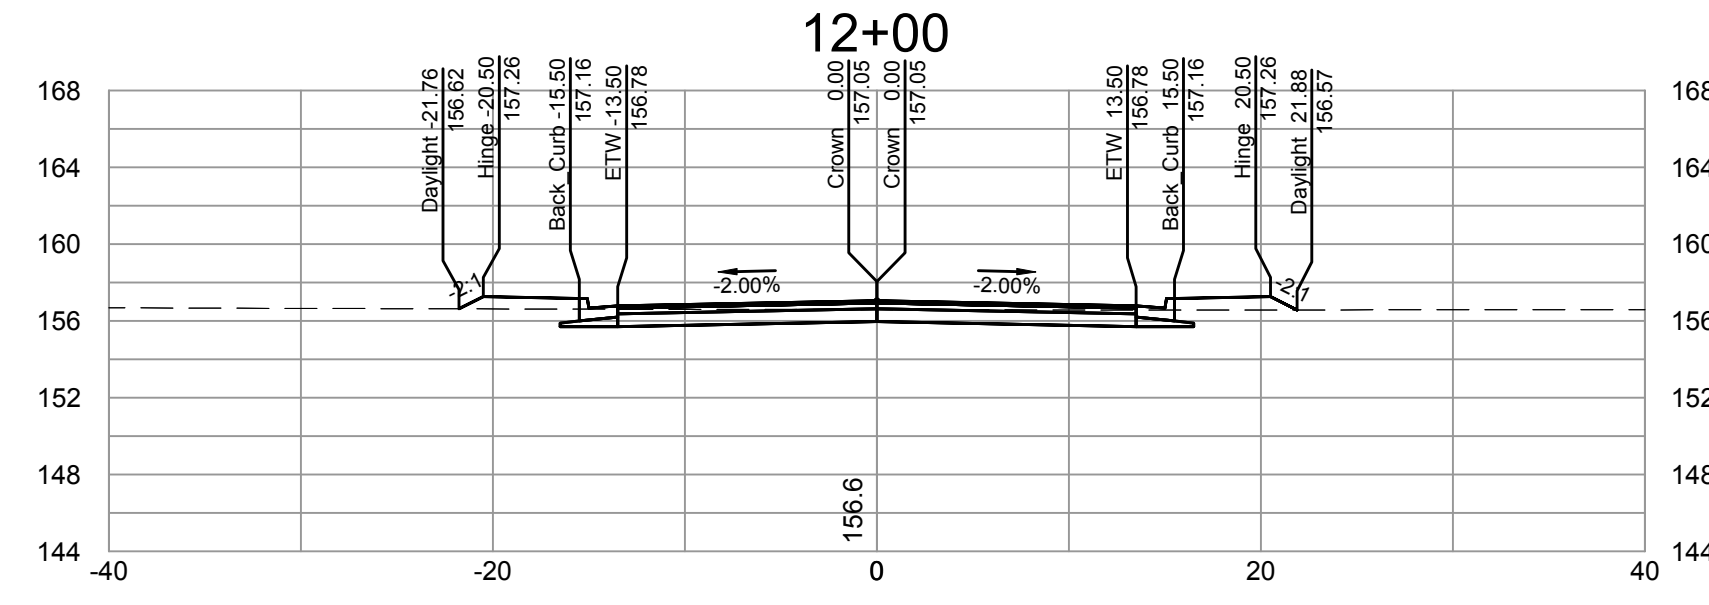
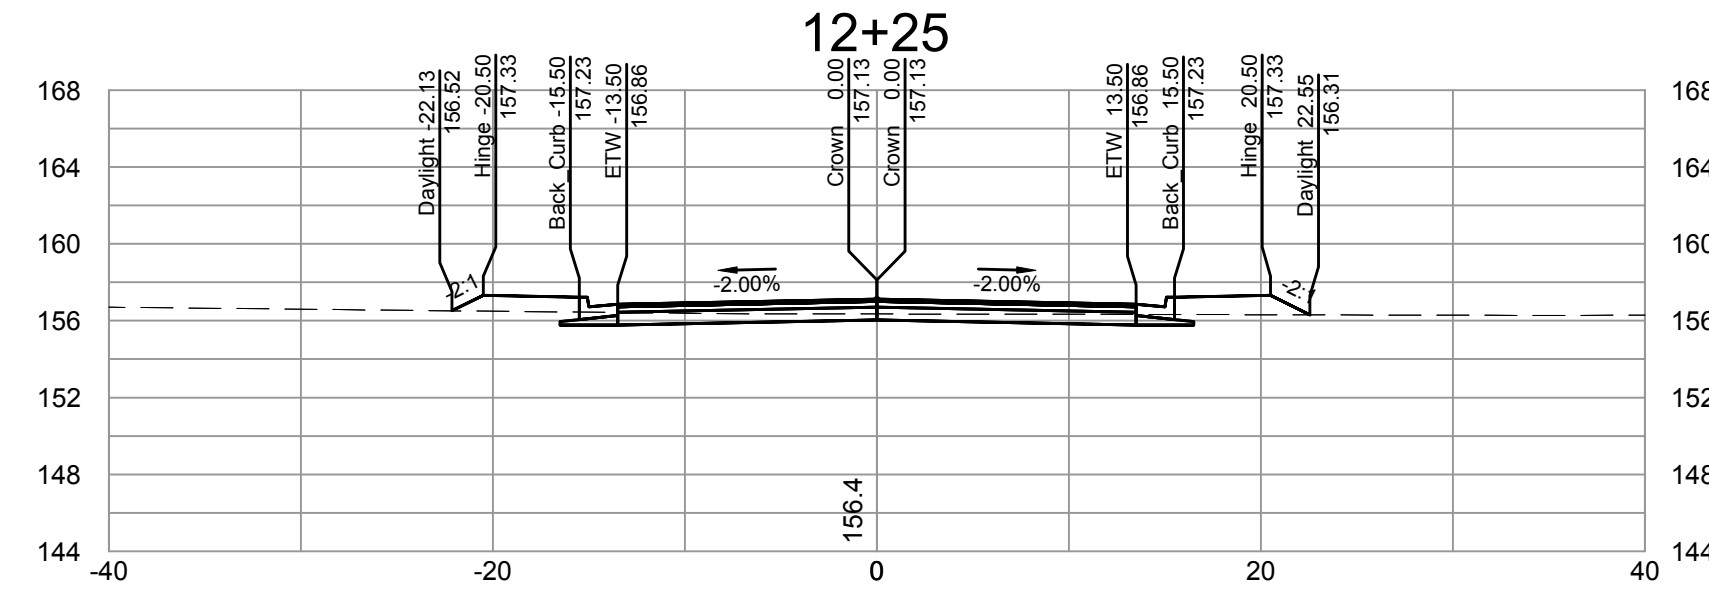
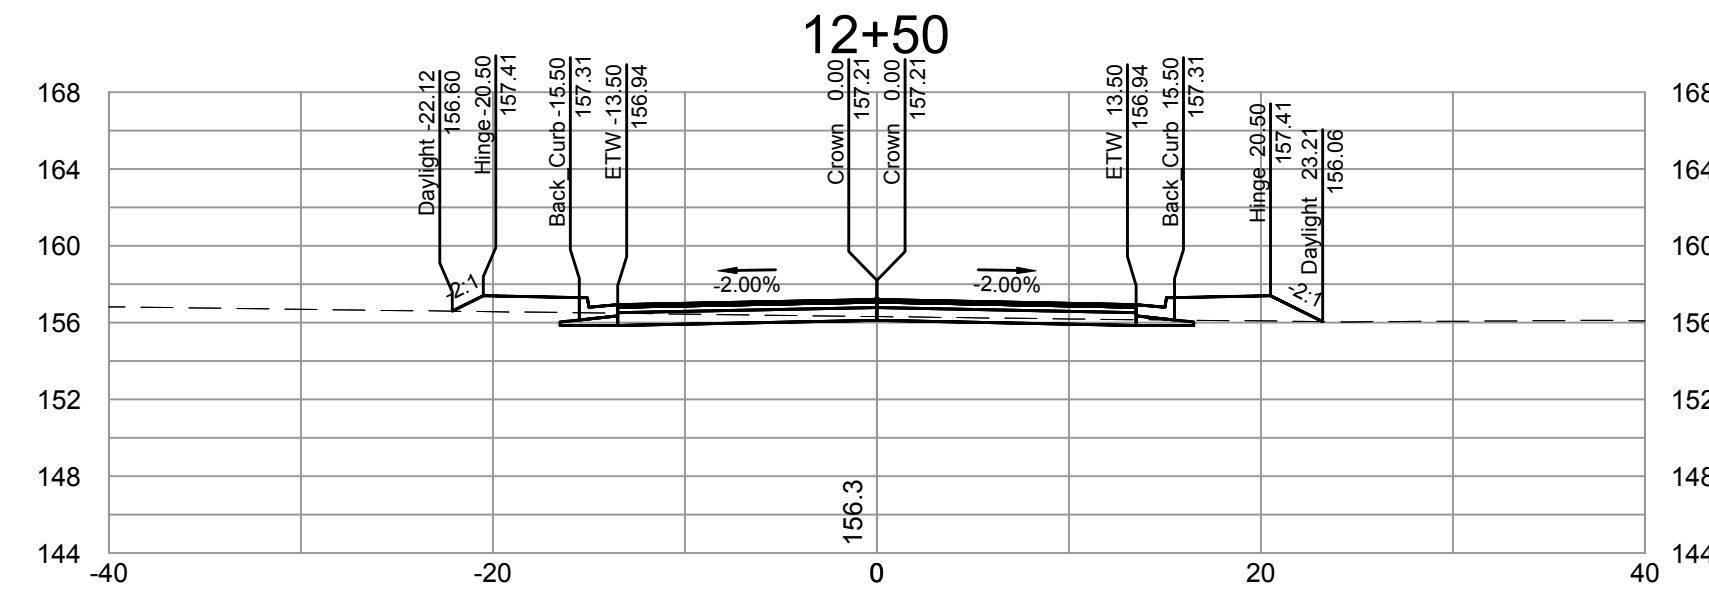
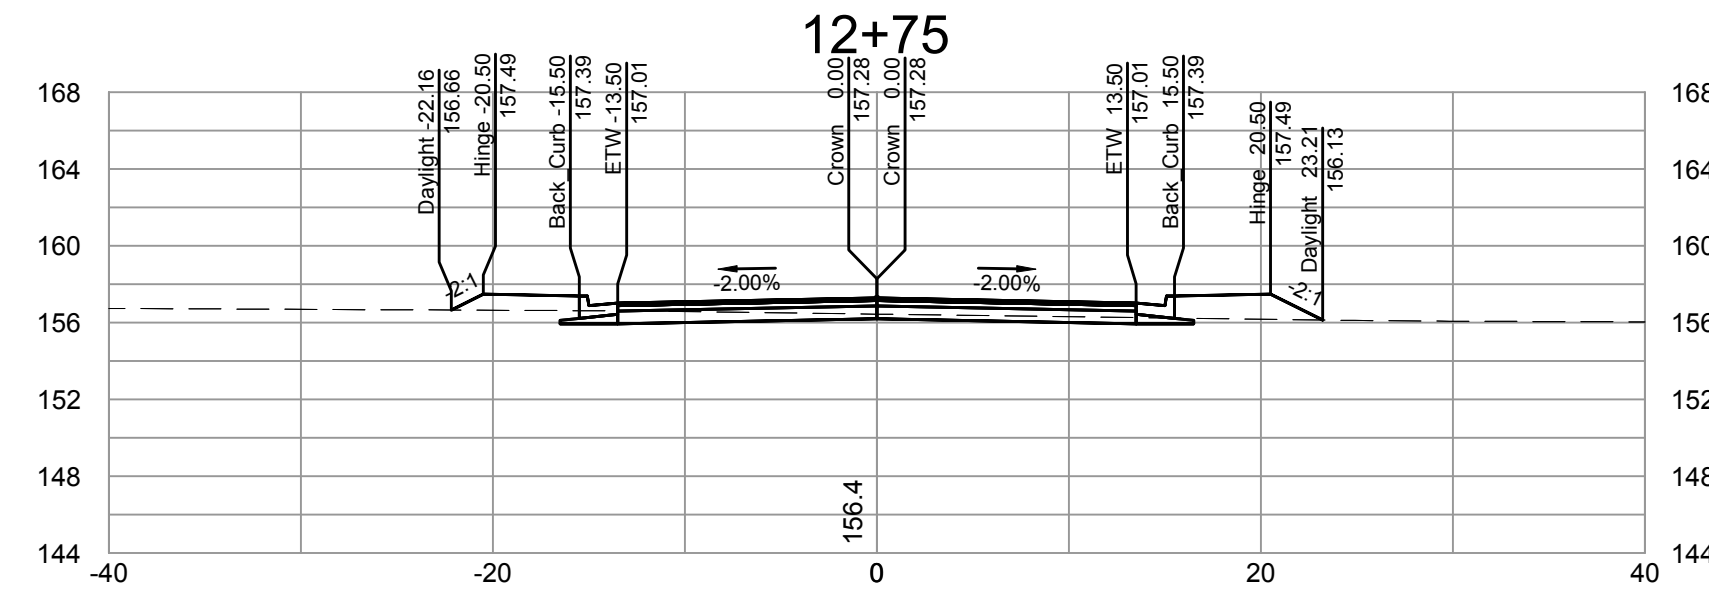
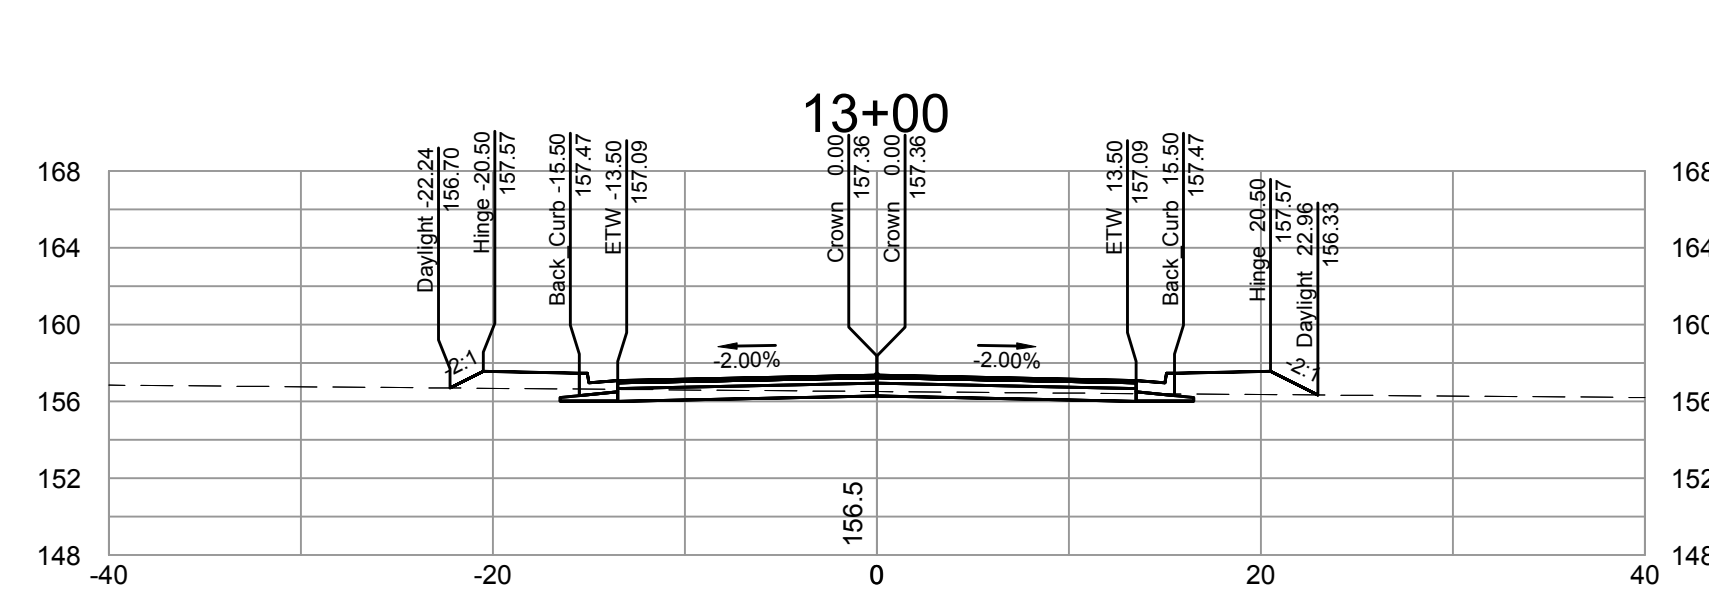
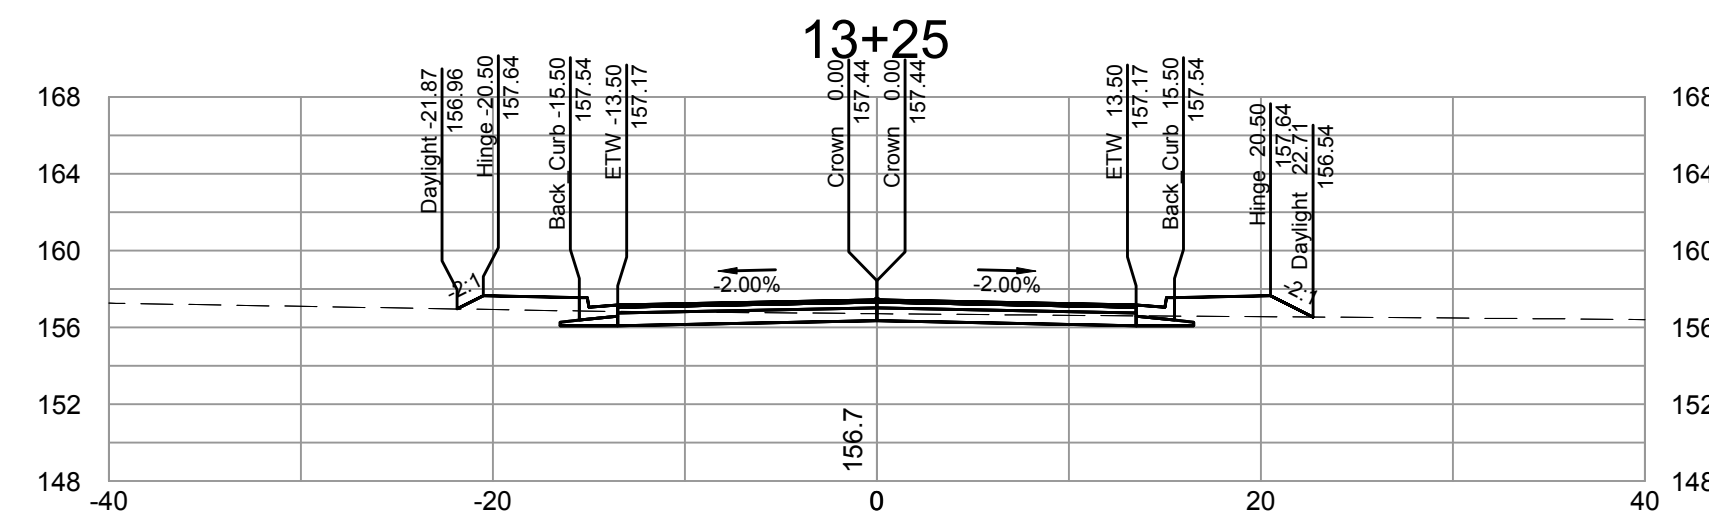
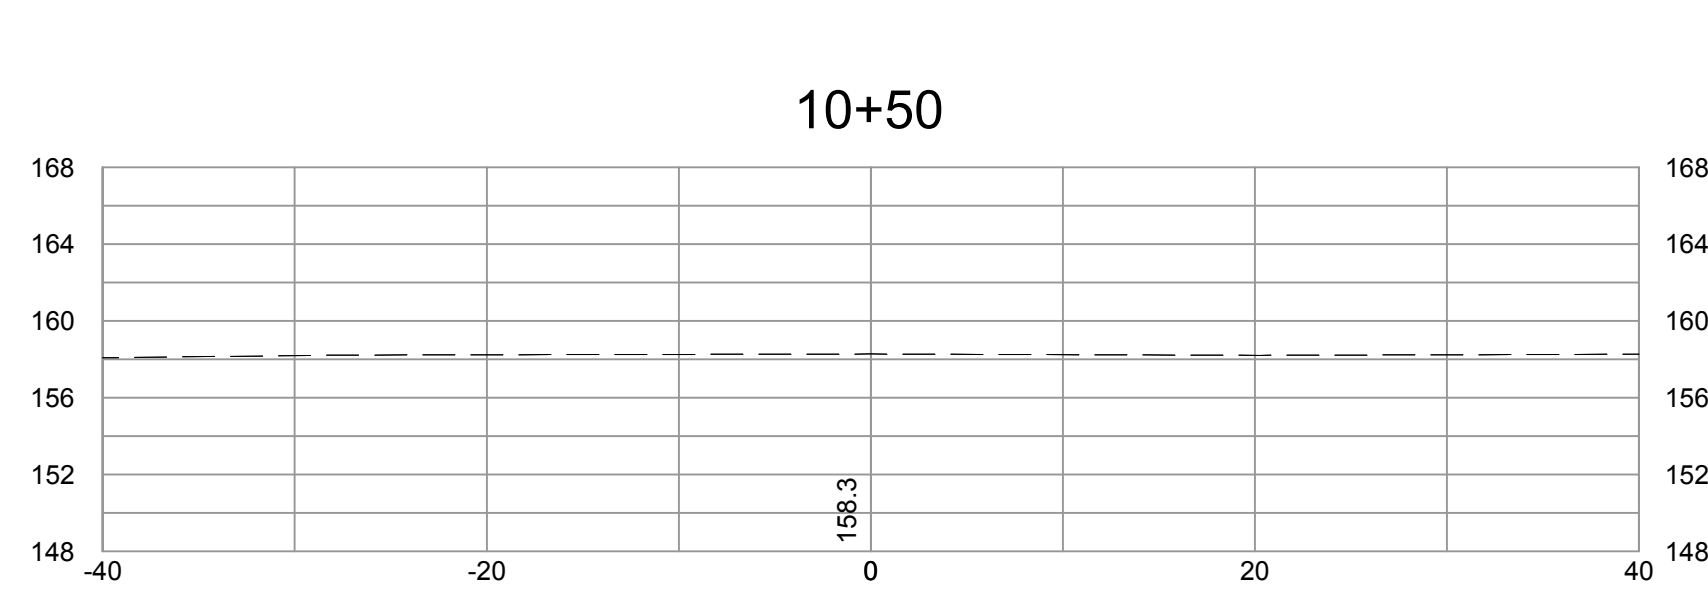
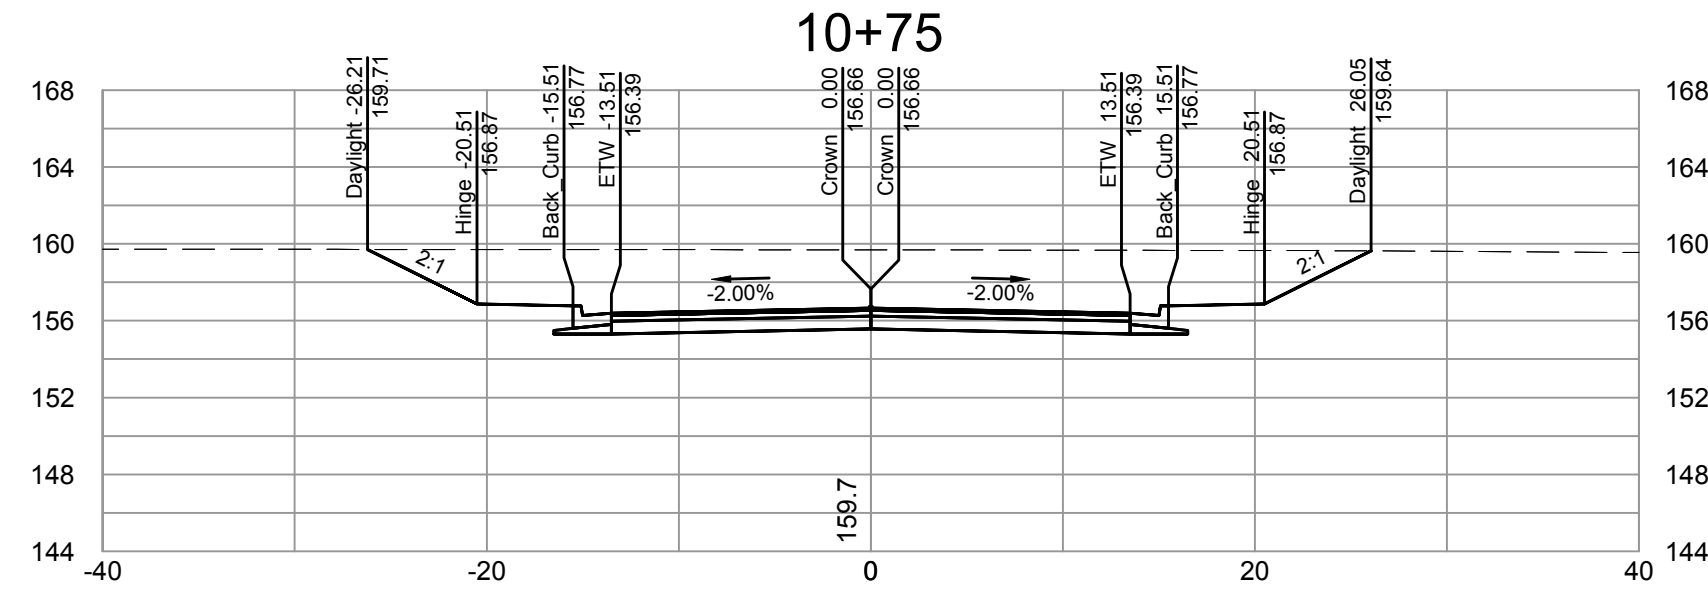
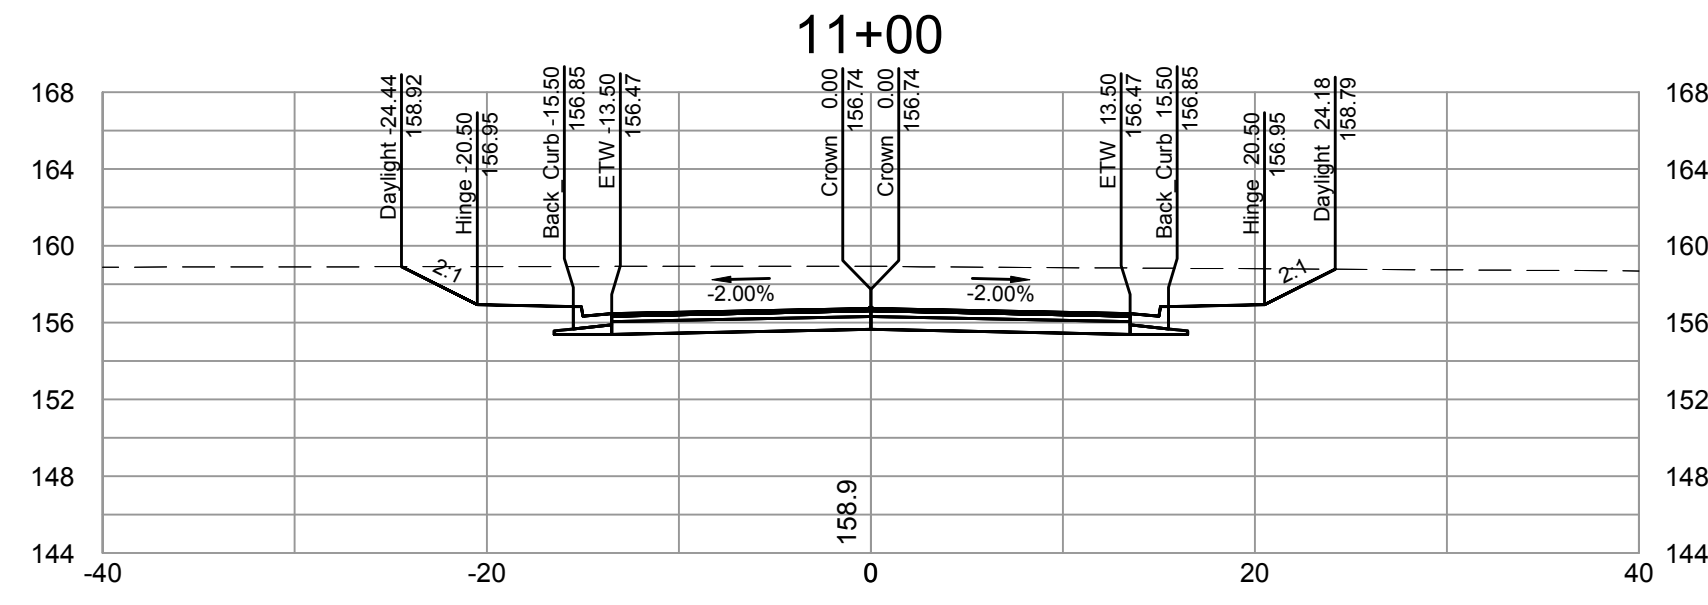
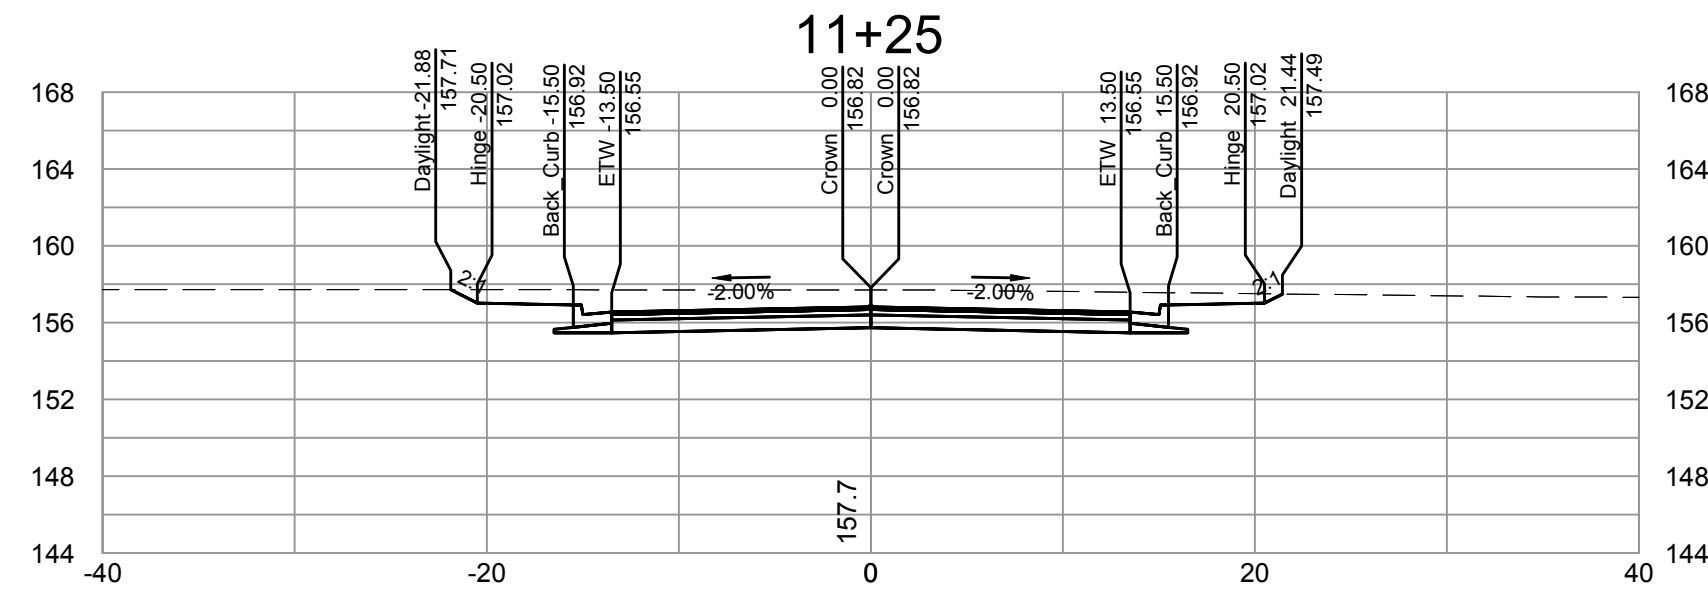
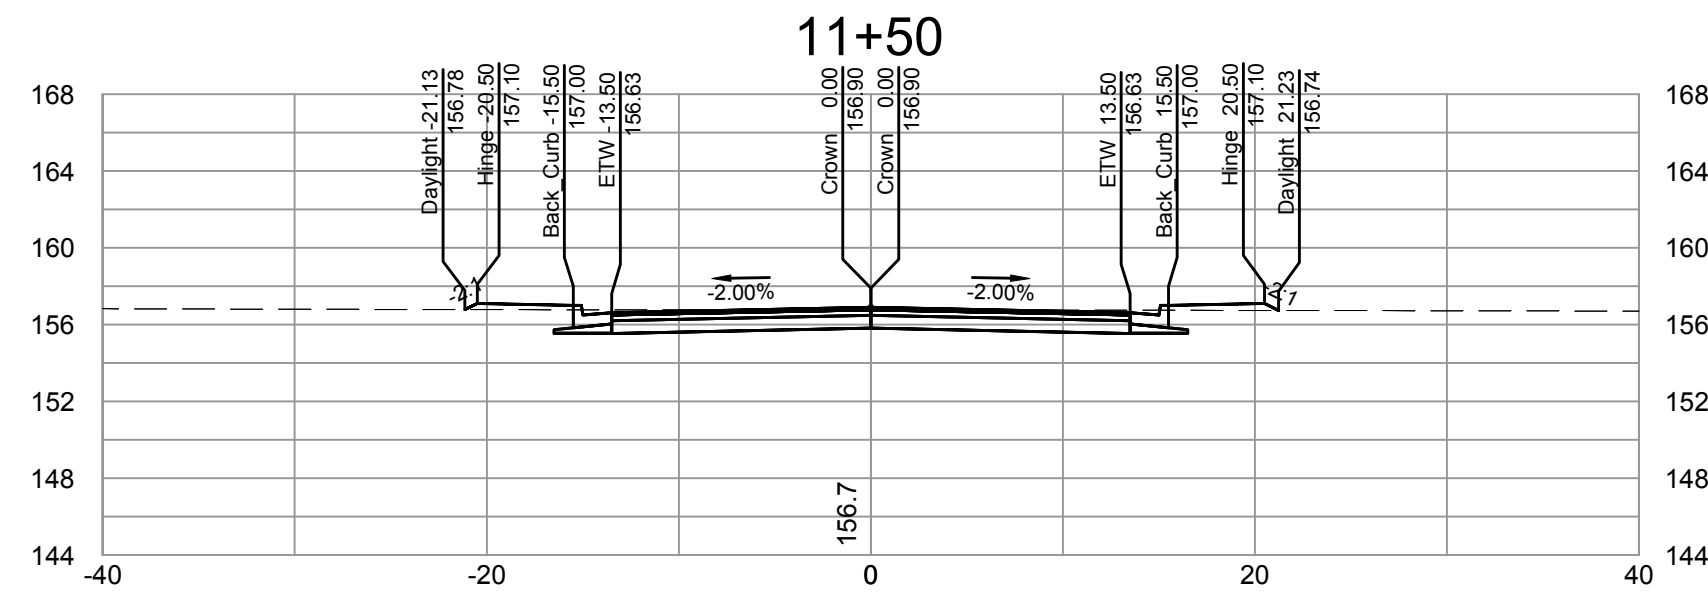


1:\2019\0930-REC_Alperton001_203-DOM_Access_Road\DWG\SheetCD\0930.001_203-CV3.dwg [Plotted on 6/26/2019 11:45 AM] by Kevin O'Meara

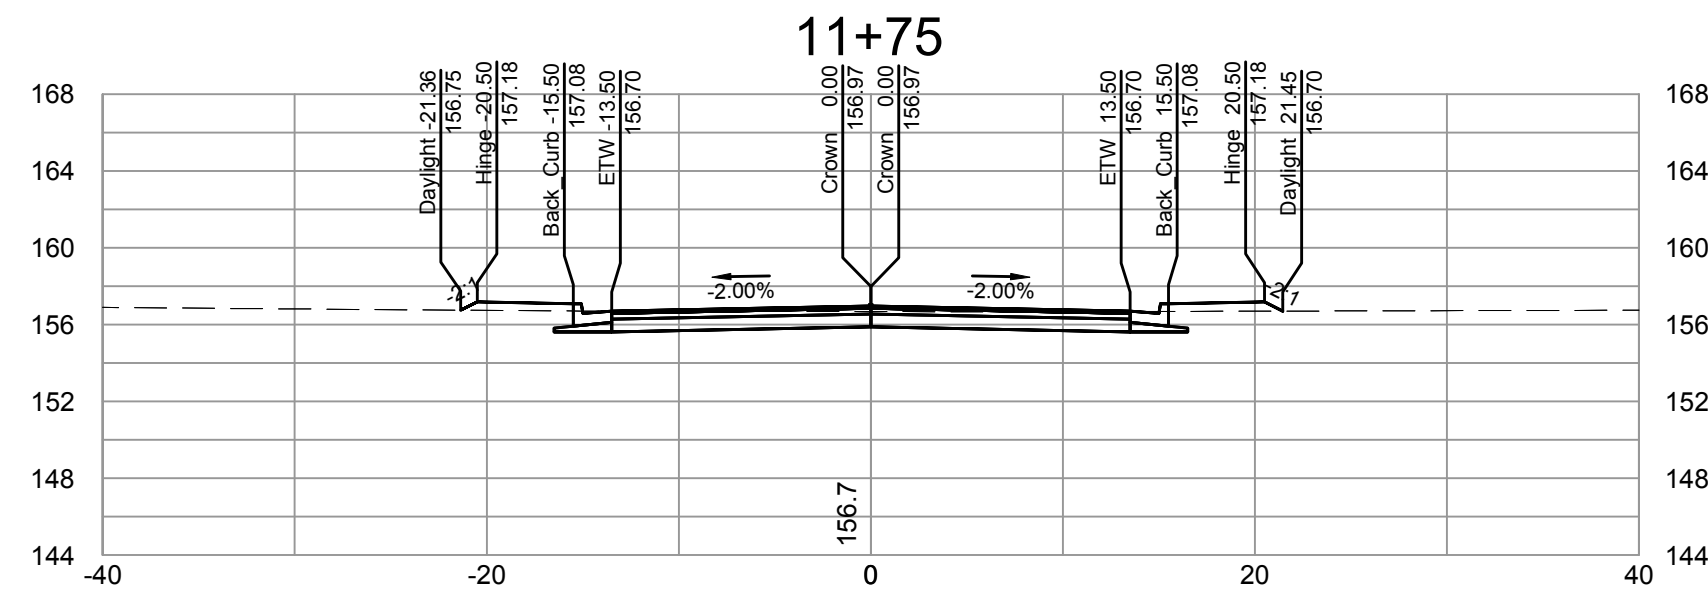

YOUR VISION ACHIEVED THROUGH OURS.	
DATE	6/30/2019
DRAWN BY	KPO
DESIGNED BY	KPO
CHECKED BY	CMK
SCALE	1"=10'
THIS DRAWING PREPARED AT THE OFFICE OF TIMMONS GROUP, INC. 1001 Boulders Parkway, Henric, VA 23225 TEL 804.200.6500 FAX 804.560.016 www.timmons.com	

TIMMONS GROUP . . .

Site Development | Residential | Infrastructure | Technology

EAST RAMP 3 ACCESS ROAD
HENRICO COUNTY - VIRGINIA

DOMINION ENERGY ACCESS ROAD CROSS SECTIONS

JOB NO. 40930.001
SHEET NO. XS-01

These plans and associated documents are the exclusive property of TIMMONS GROUP and may not be reproduced in whole or in part and shall not be used for any purpose whatsoever, inclusive, but not limited to construction, bidding, and/or construction staking without the express written consent of TIMMONS GROUP.