

YOUR VISION ACHIEVED THROUGH OURS.	
THIS DRAWING PREPARED AT THE <b>OFFICE</b> 1001 Boulder Park Charlottesville, VA 22925 TEL 804.200.6500 FAX 804.560.1016 www.timmons.com	
DATE	6/30/2019
DRAWN BY	KPO
DESIGNED BY	KPO
CHECKED BY	CMK
SCALE	1"=10'
REVISION DESCRIPTION	


**Site Development | Residential | Infrastructure | Technology**

**EAST RAMP 3 ACCESS ROAD**

HENRICO COUNTY - VIRGINIA

**DOMINION ENERGY ACCESS ROAD CROSS SECTIONS**

JOB NO.	40930.001
SHEET NO.	XS-02

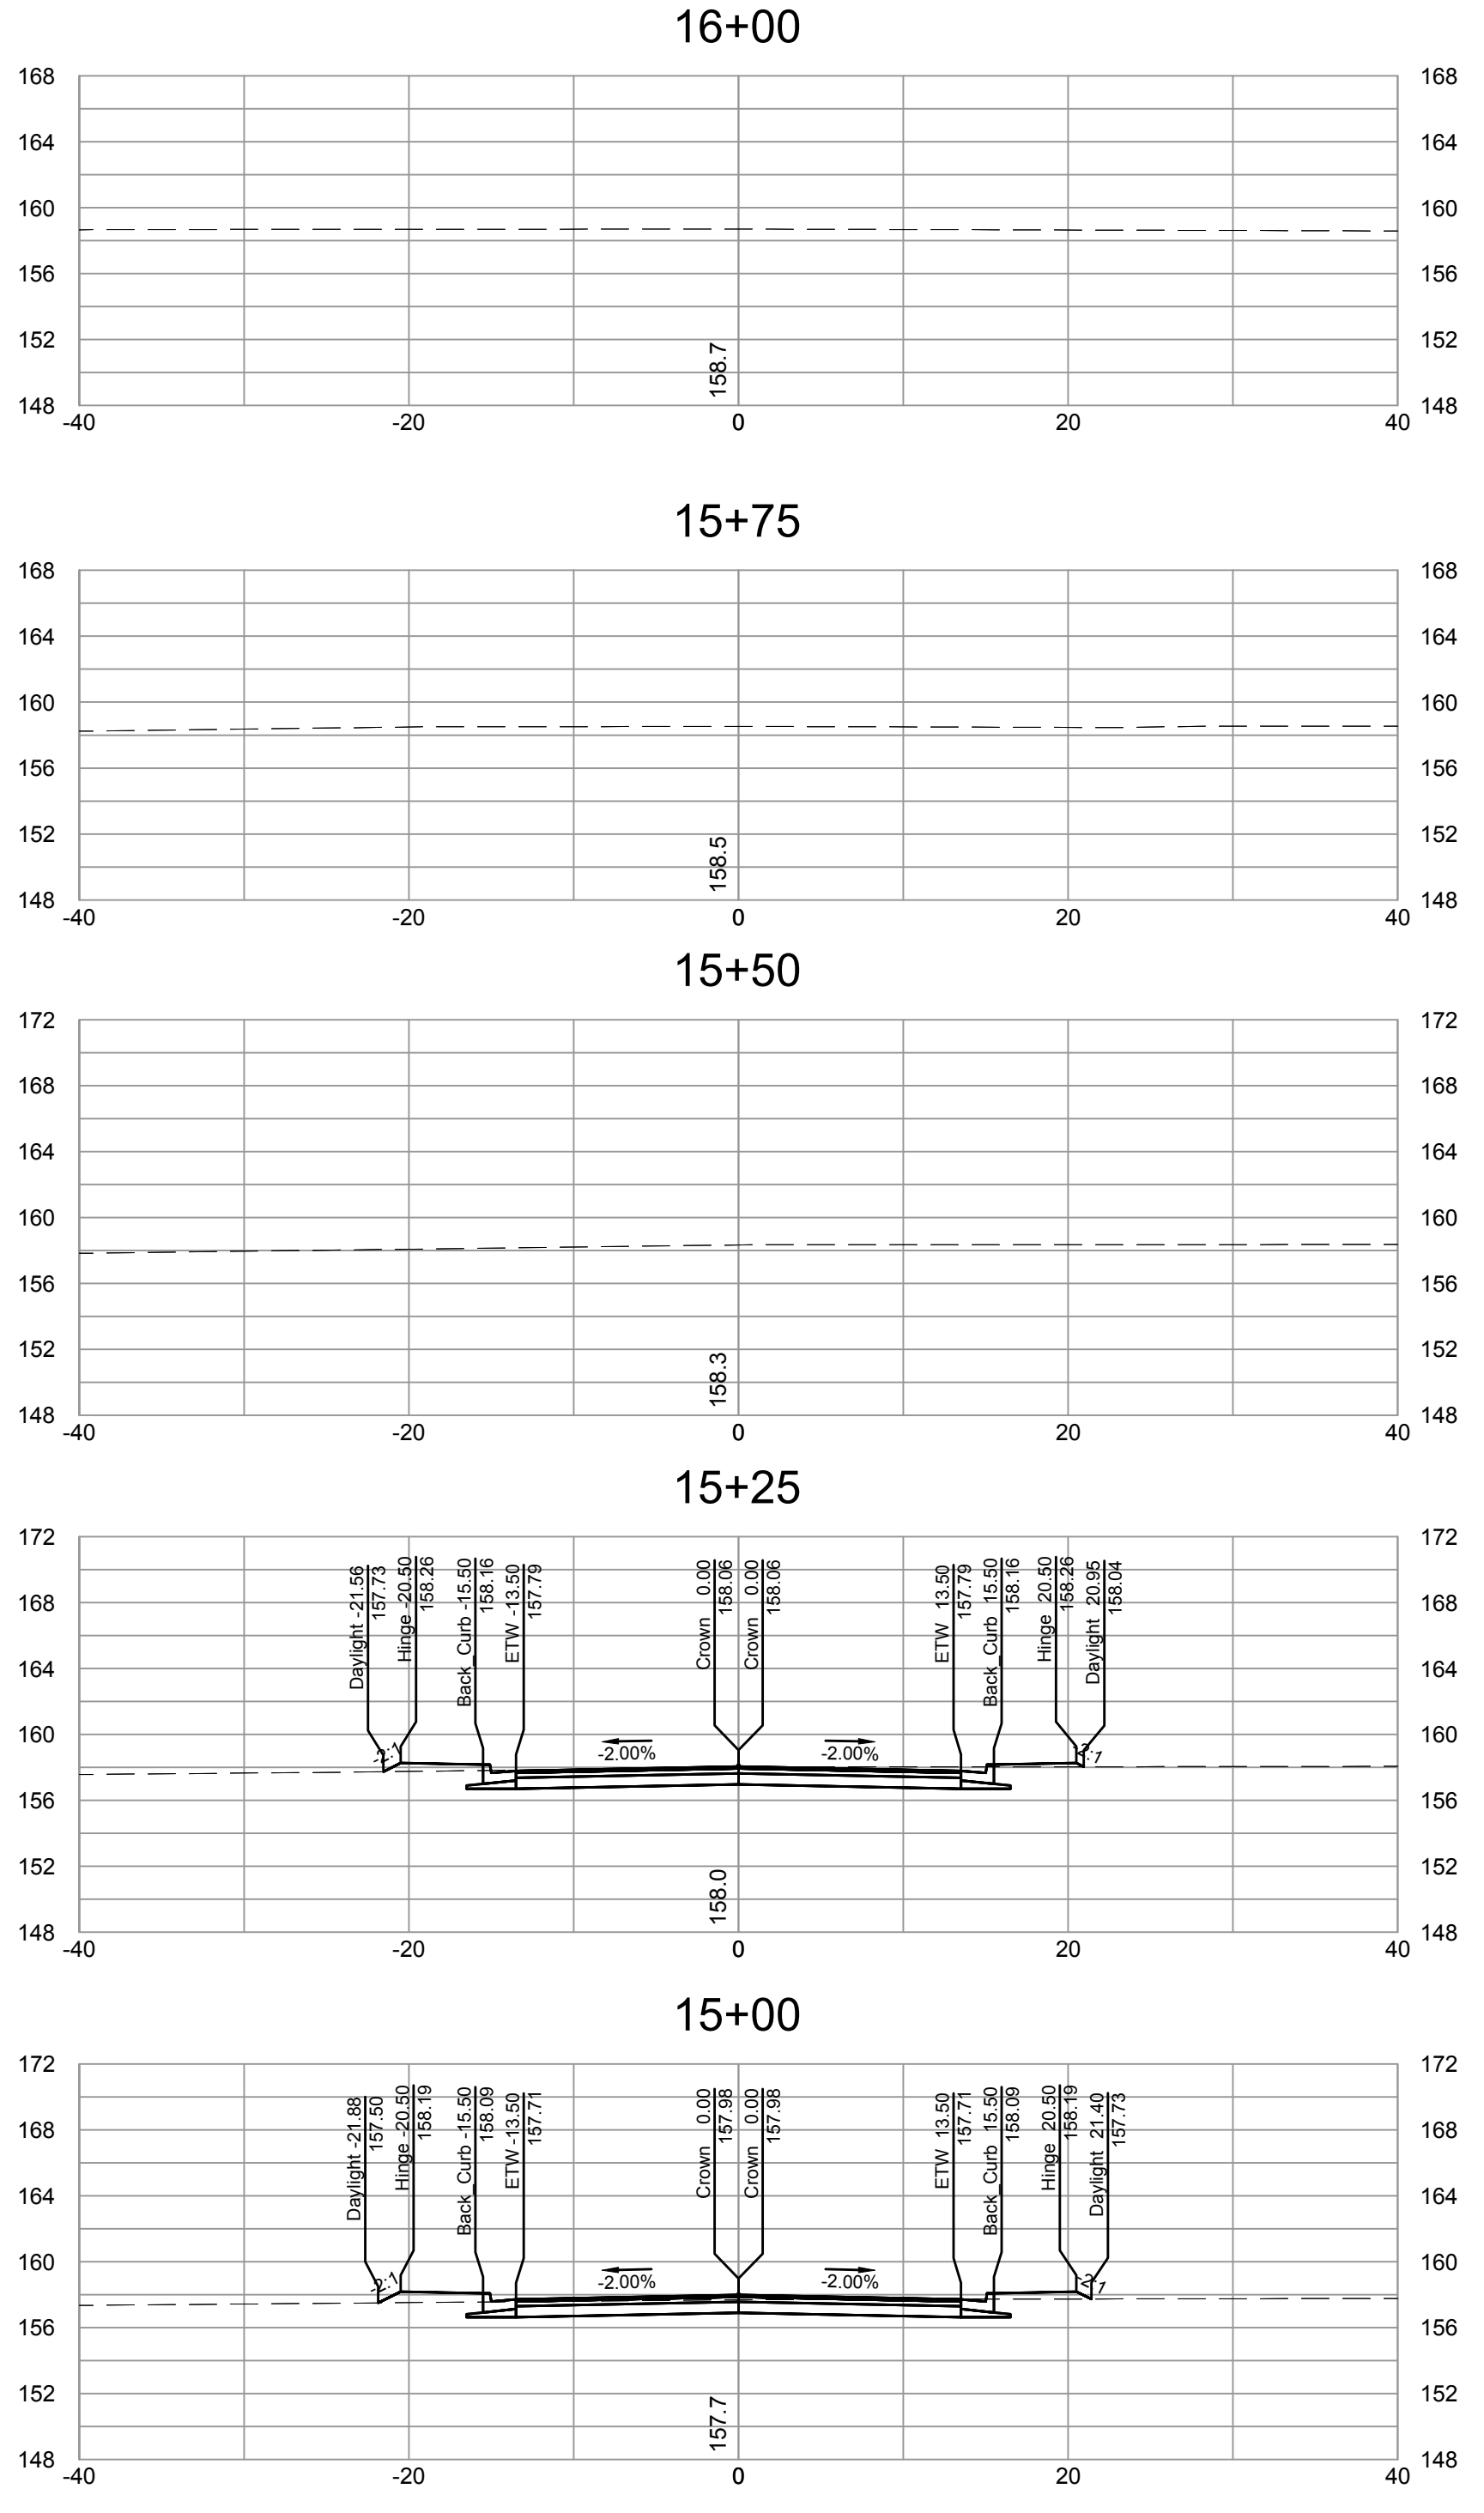

These plans and associated documents are the exclusive property of TIMMONS GROUP and may not be reproduced in whole or in part and shall not be used for any purpose whatsoever, inclusive, but not limited to construction, bidding, and/or construction staking without the express written consent of TIMMONS GROUP.