



YOUR VISION ACHIEVED THROUGH OURS.

THIS DRAWING PREPARED AT THE
CORPORATE CENTER

CORPORATE OFFICE
11 Boulders Parkway, Suite 300 | Richmond, VA 23222

DE CH

DRAW

KP

DESIGN

KP

CHECK

CM

SCALE

1"=

Ch

CHECK
 CM
 SCA
 1"=


SCA
1"=

EAST RAMP 3 ACCESS ROAD

EAST MAPLE ACCESS ROAD

DRAINAGE AREA MAP

	01	DRAINAGE AREA MAP
--	----	-------------------

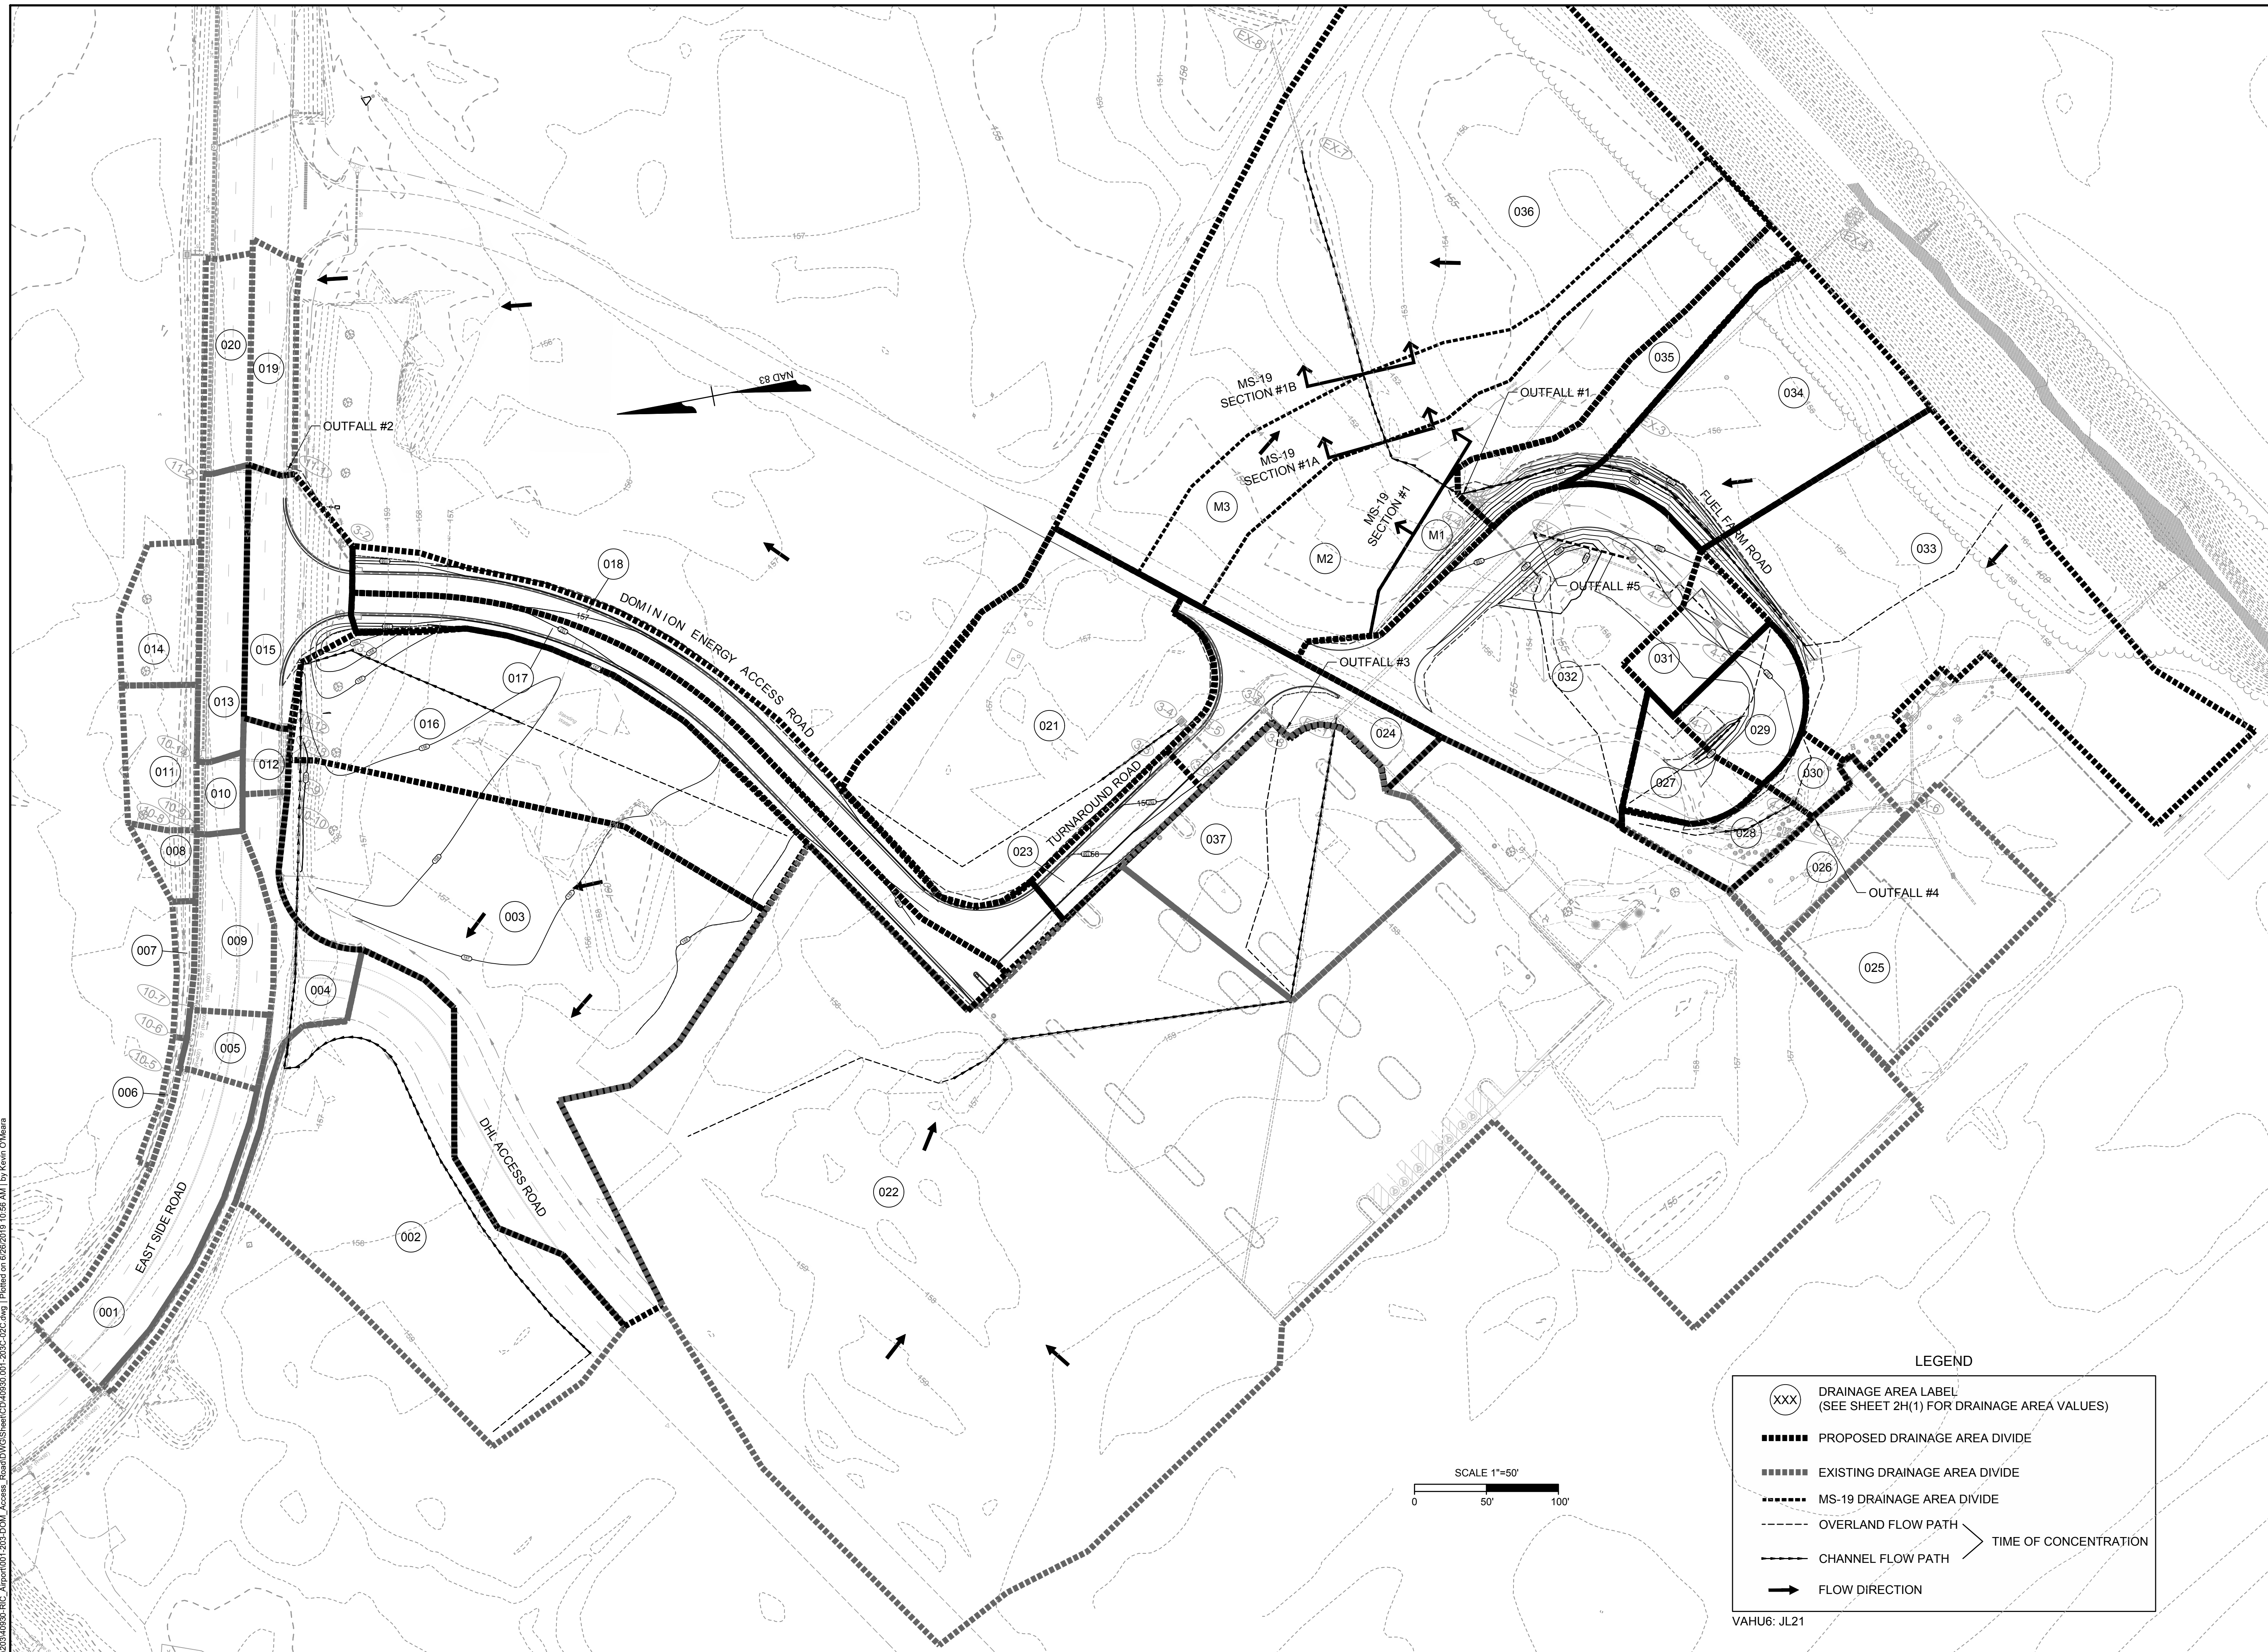

 DRAINAGE AREA LABEL
 (SEE SHEET 2H(1) FOR DRAINAGE AREA VALUES)

 PROPOSED DRAINAGE AREA DIVIDE

 EXISTING DRAINAGE AREA DIVIDE

 MS-19 DRAINAGE AREA DIVIDE

 OVERLAND FLOW PATH

 CHANNEL FLOW PATH

 FLOW DIRECTION

 TIME OF CONCENTRATION

VAHU6: JL21



TIMMONS GROUP

Site Development | Residential | Infrastructure | Technology

EAST RAMP 3 ACCESS ROAD

HENRICO COUNTY - VIRGINIA
DRAINAGE AREA MAP

JOB NO.
40930.00

SHEET NO.
02C