

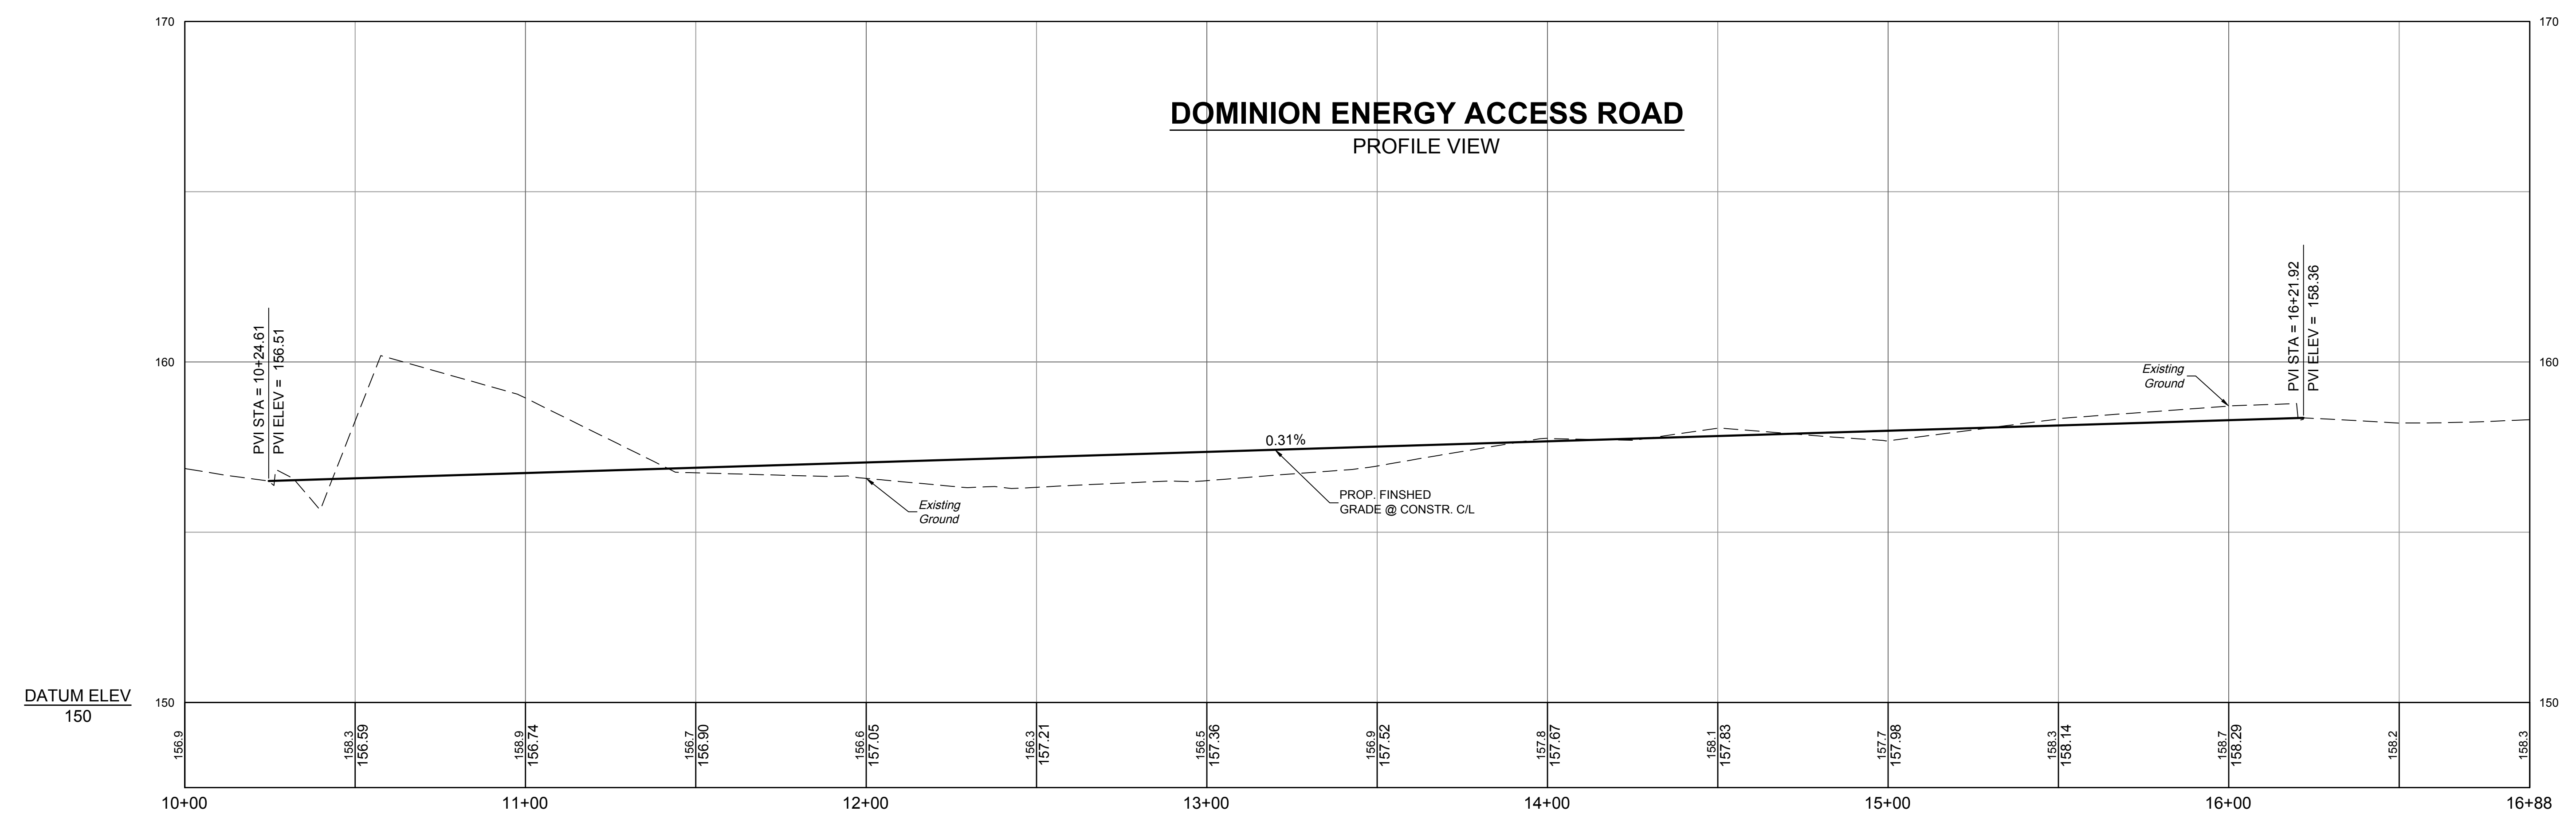


**DOMINION ENERGY ACCESS ROAD**  
PROFILE VIEW

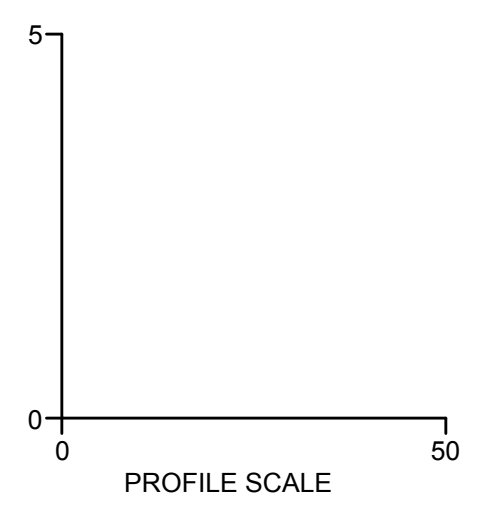

**TURNAROUND ROAD**  
PROFILE VIEW

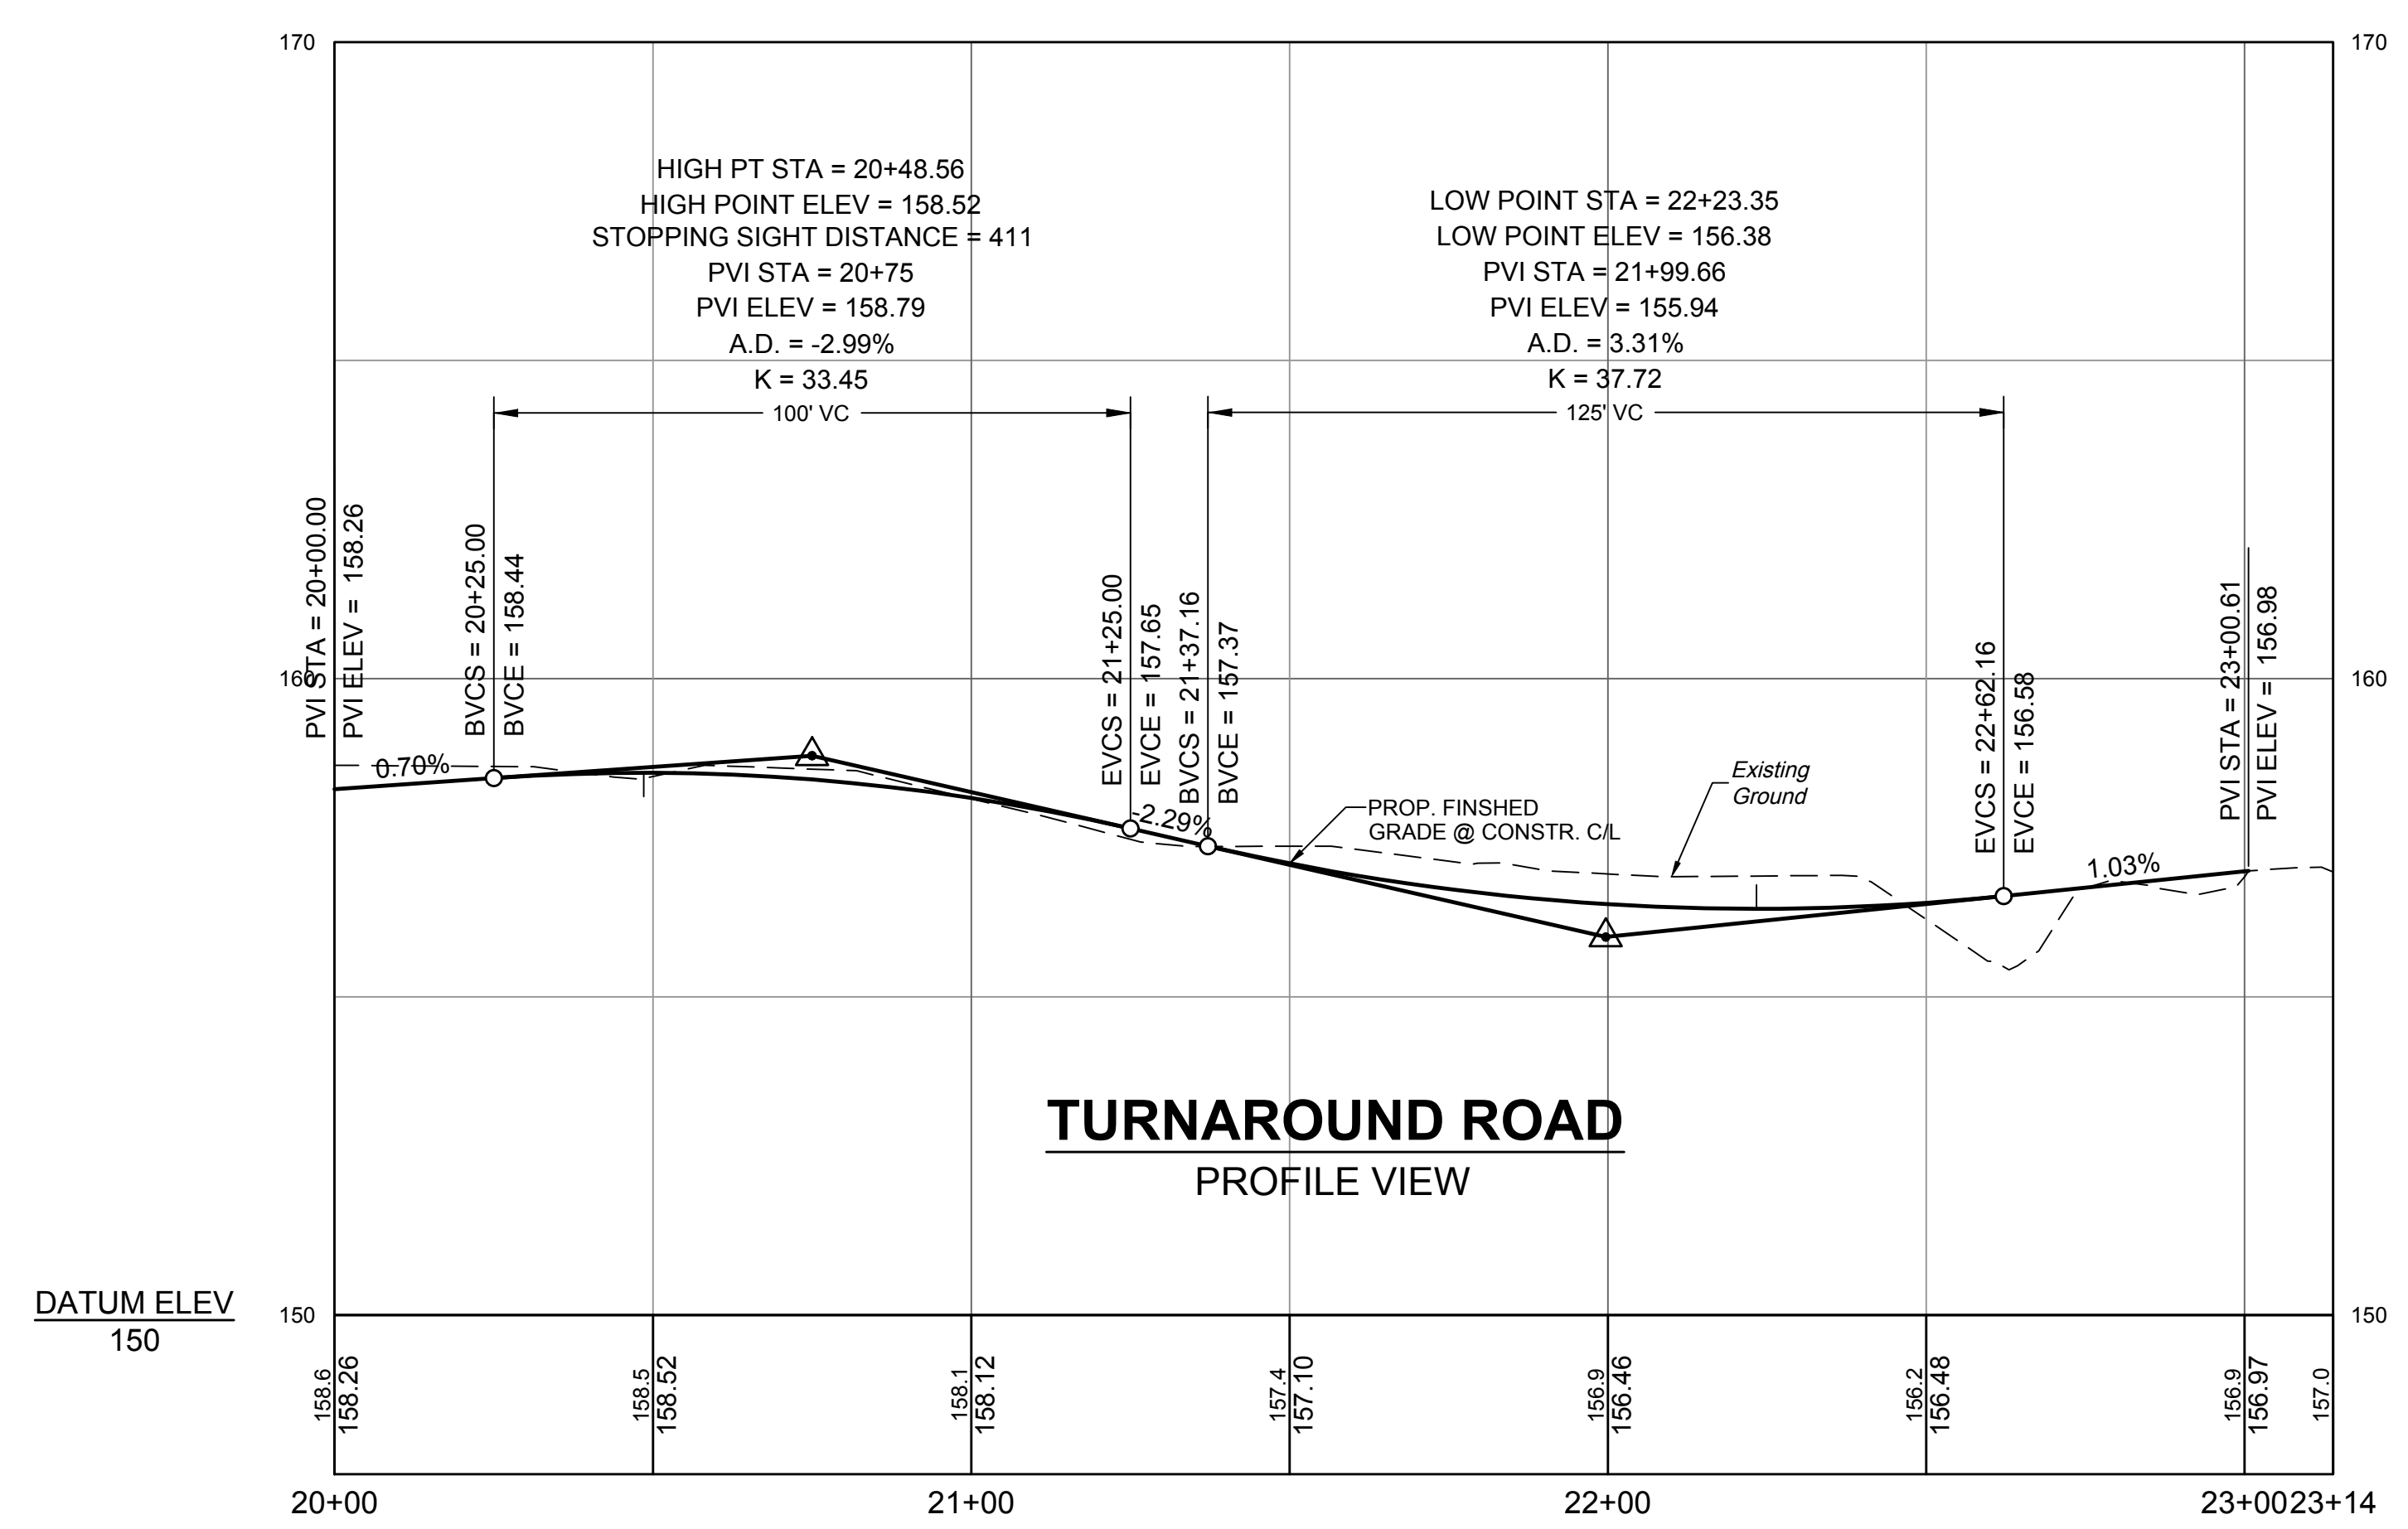

YOUR VISION ACHIEVED THROUGH OURS.

THIS DRAWING PREPARED AT THE OFFICE OF THE ENGINEER  
 1001 Boulder Park Dr., Henrico, VA 23225  
 TEL 804.200.6500 FAX 804.560.1016 www.timmons.com

DATE	REVISION DESCRIPTION
6/30/2019	

DRAWN BY: KPO  
 DESIGNED BY: KPO  
 CHECKED BY: CMK  
 SCALE: 1"=25'  
 JOB NO.: 40930.001  
 SHEET NO.: 03A

**TIMMONS GROUP** . . . . .

Site Development | Residential | Infrastructure | Technology

**EAST RAMP 3 ACCESS ROAD**  
HENRICO COUNTY - VIRGINIA  
PROFILE SHEET

I:\2019\40930-REC\_Alpport001\_205-DOM\_Access\_Road\DWG\Sheet\CD\40930.001\_205C-03A.dwg | Plotted on 6/26/2019 11:35 AM | by Kevin O'Meara

These plans and associated documents are the exclusive property of TIMMONS GROUP and may not be reproduced in whole or in part and shall not be used for any purpose whatsoever, inclusive, but not limited to construction, bidding, and/or construction staking without the express written consent of TIMMONS GROUP.