
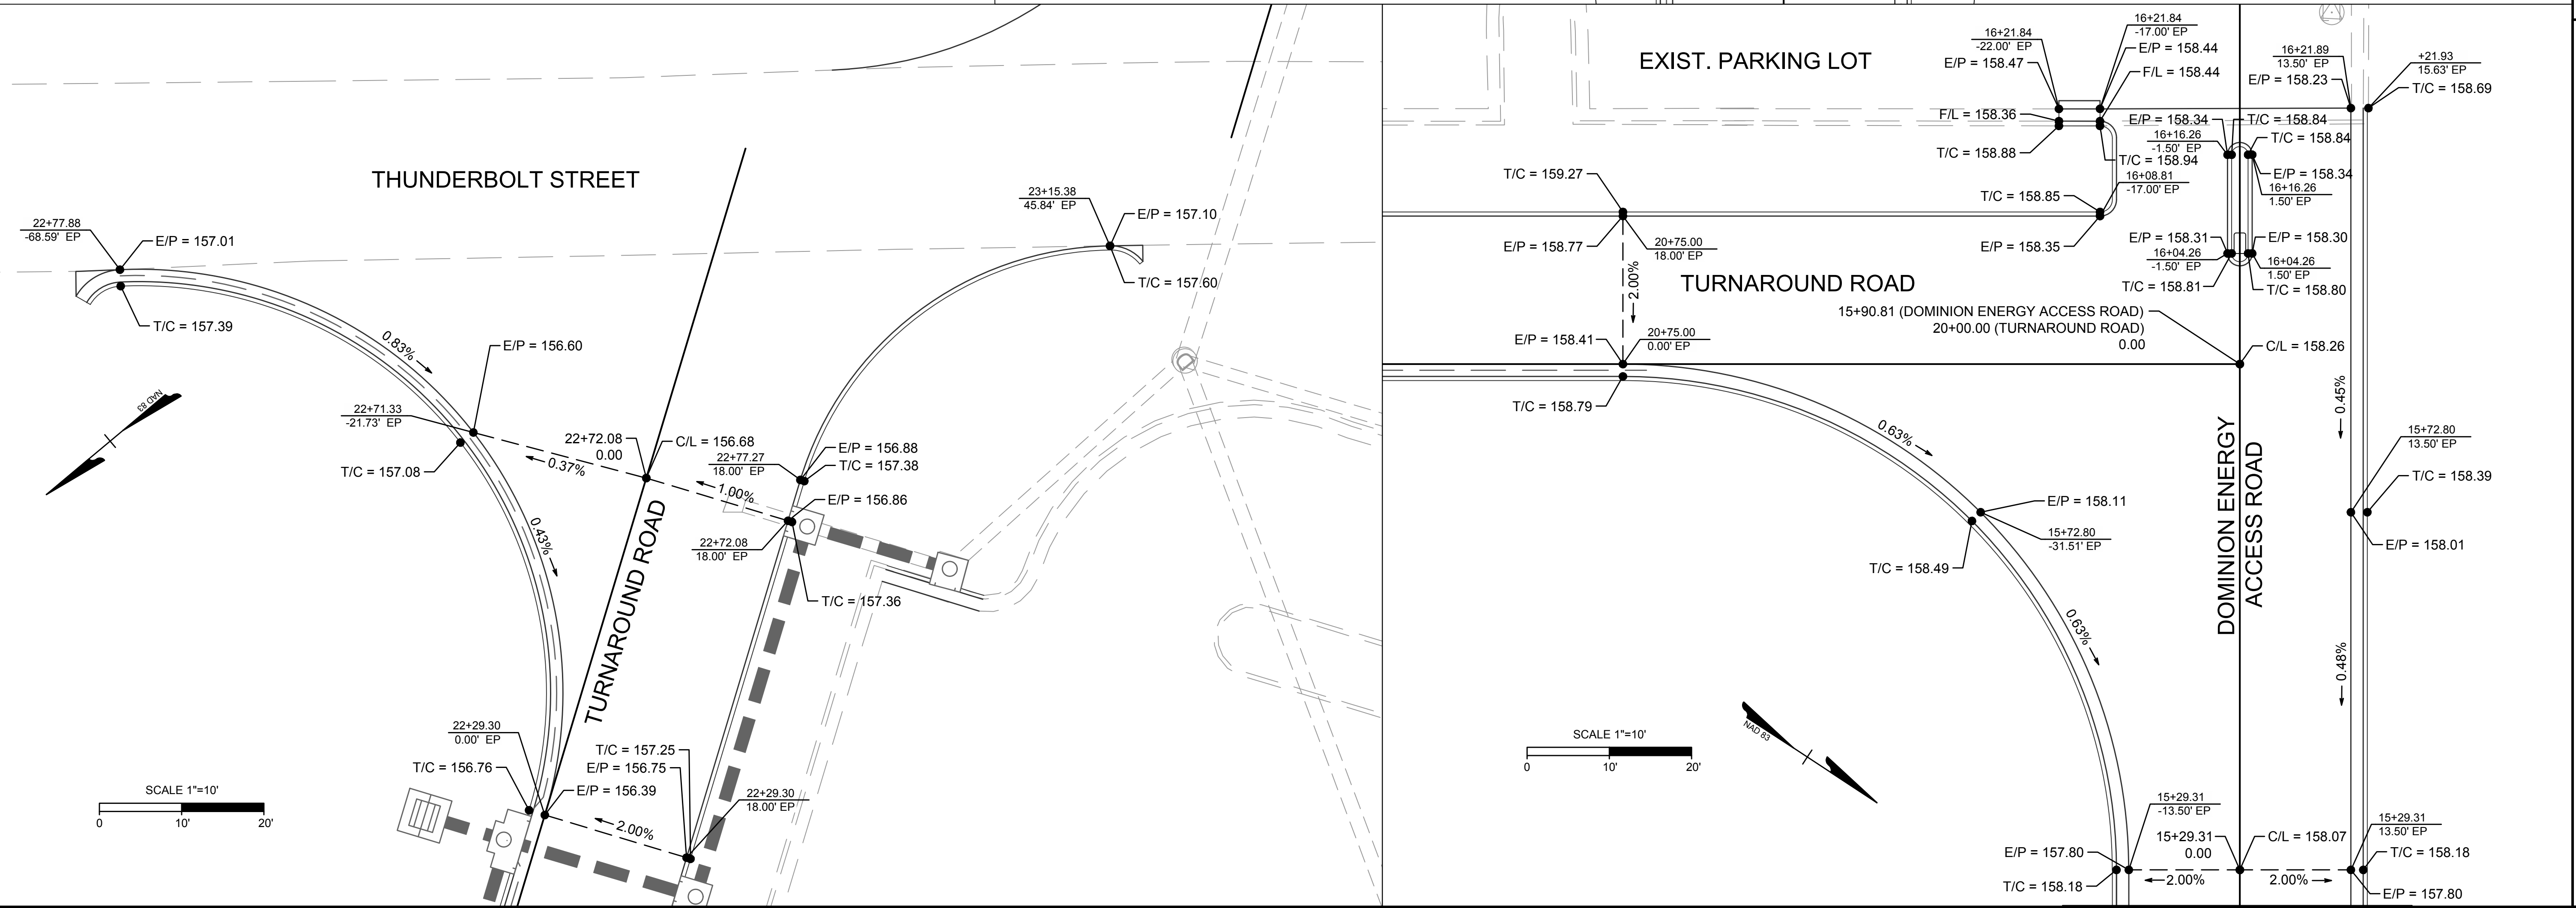
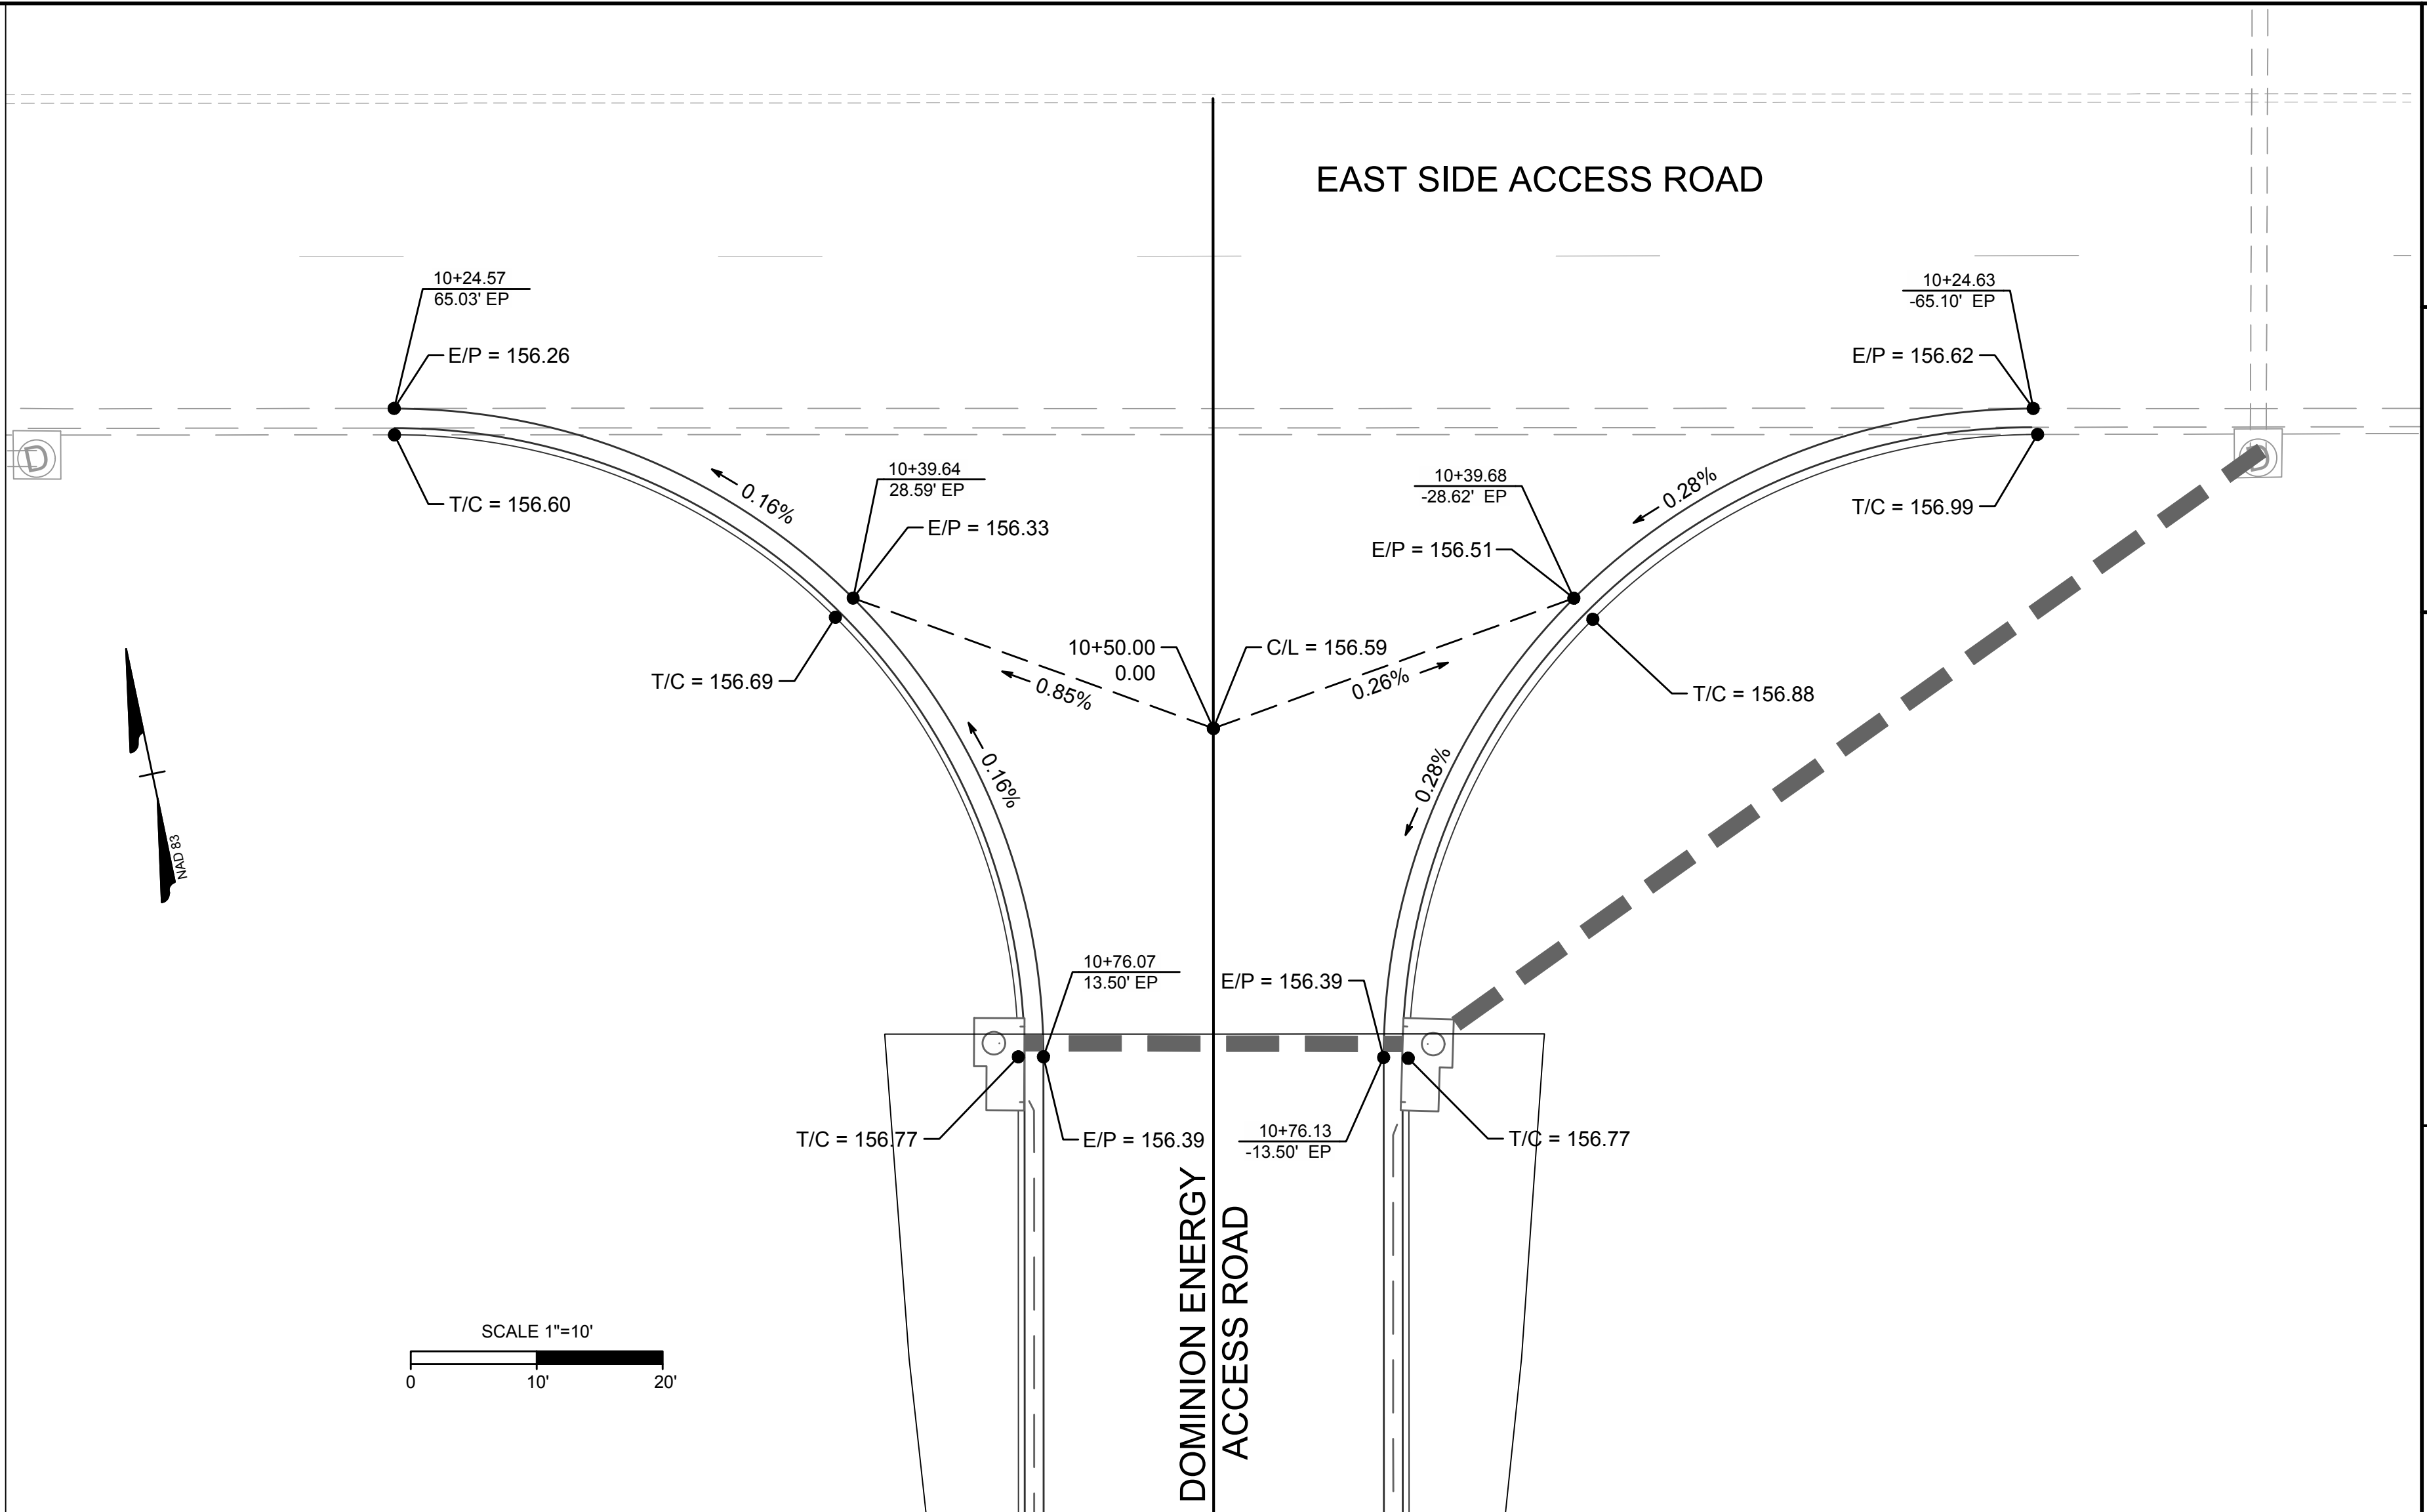
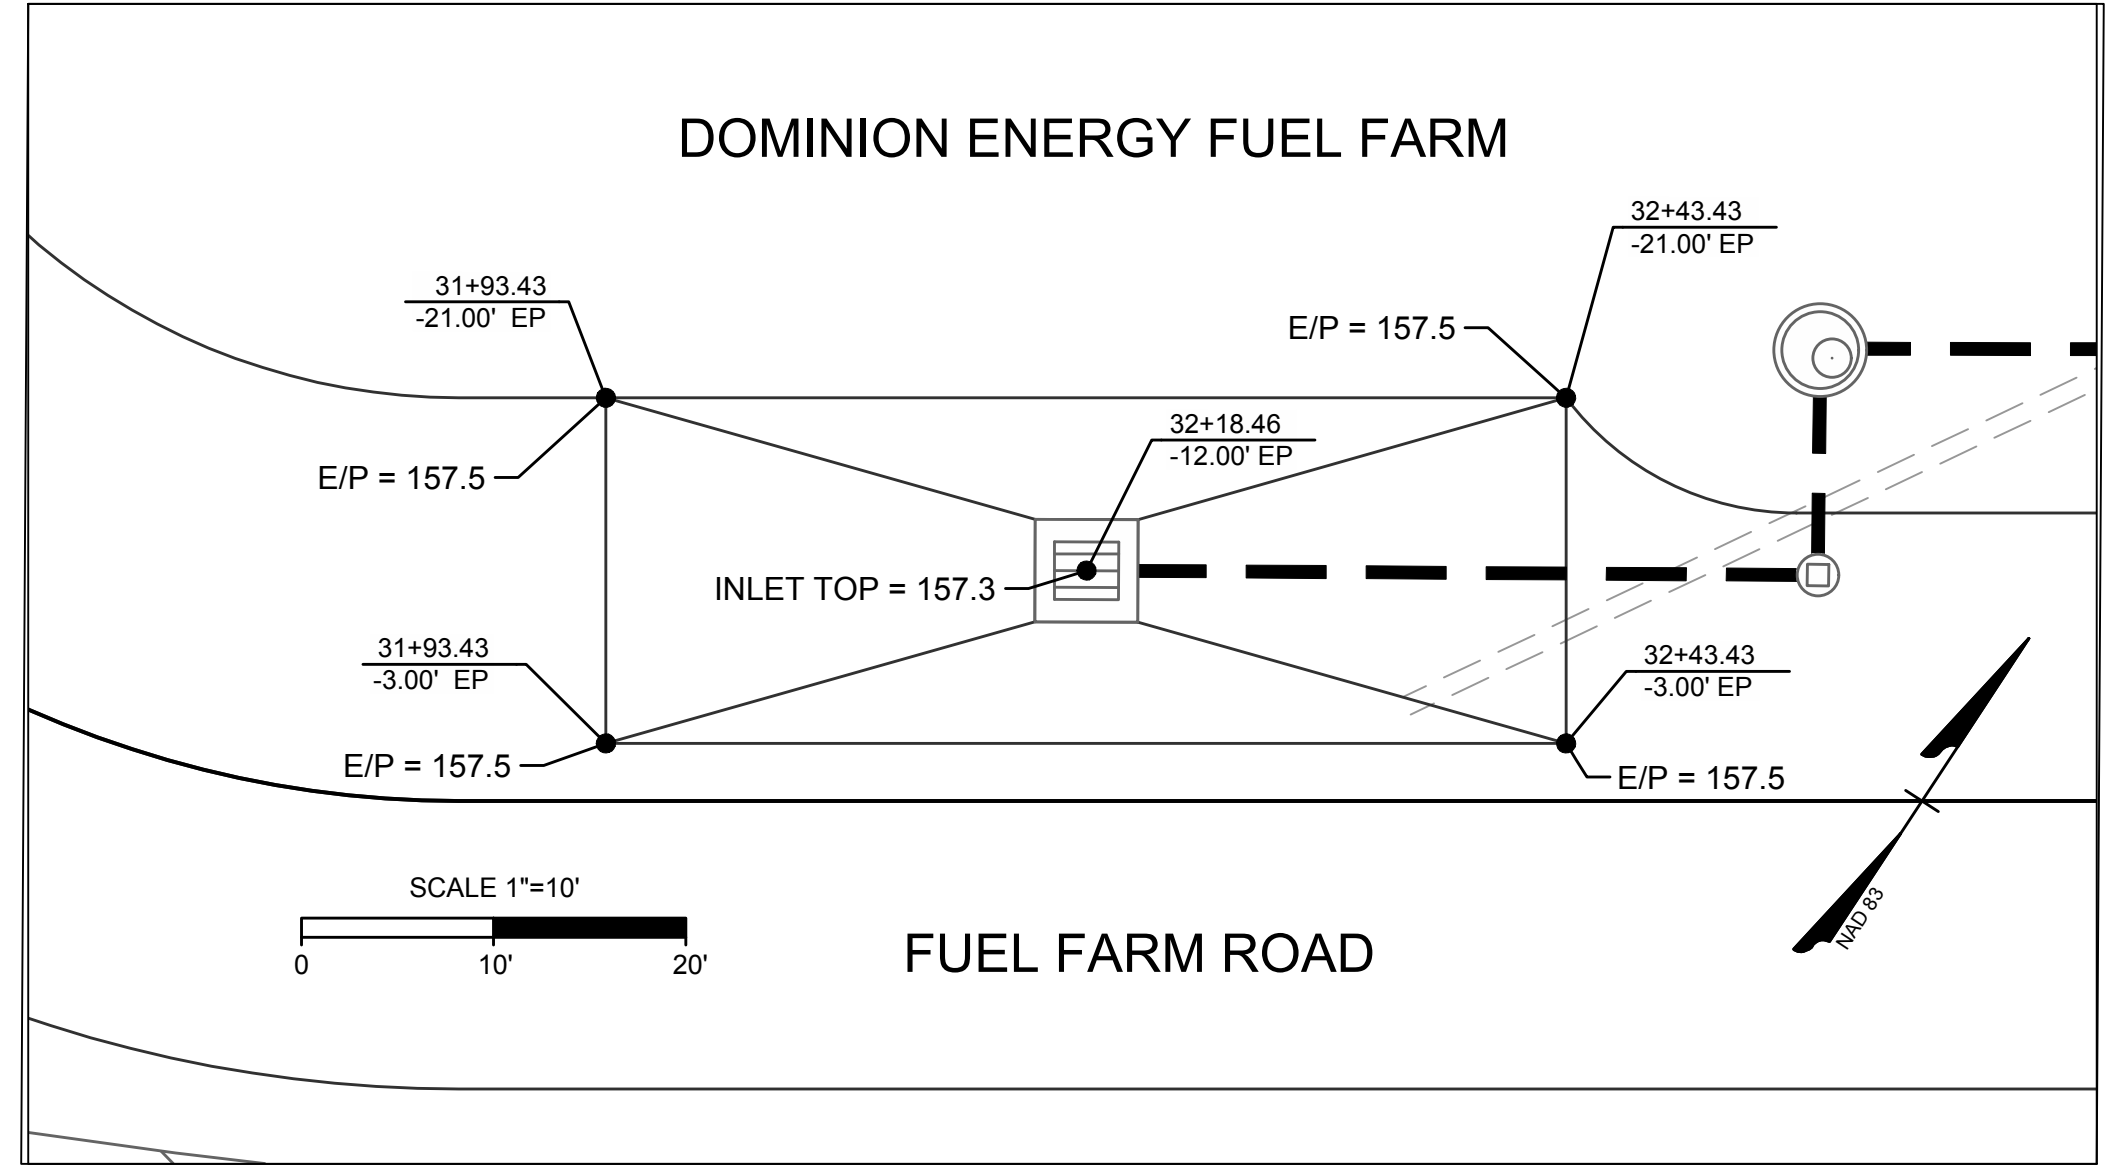


LEGEND

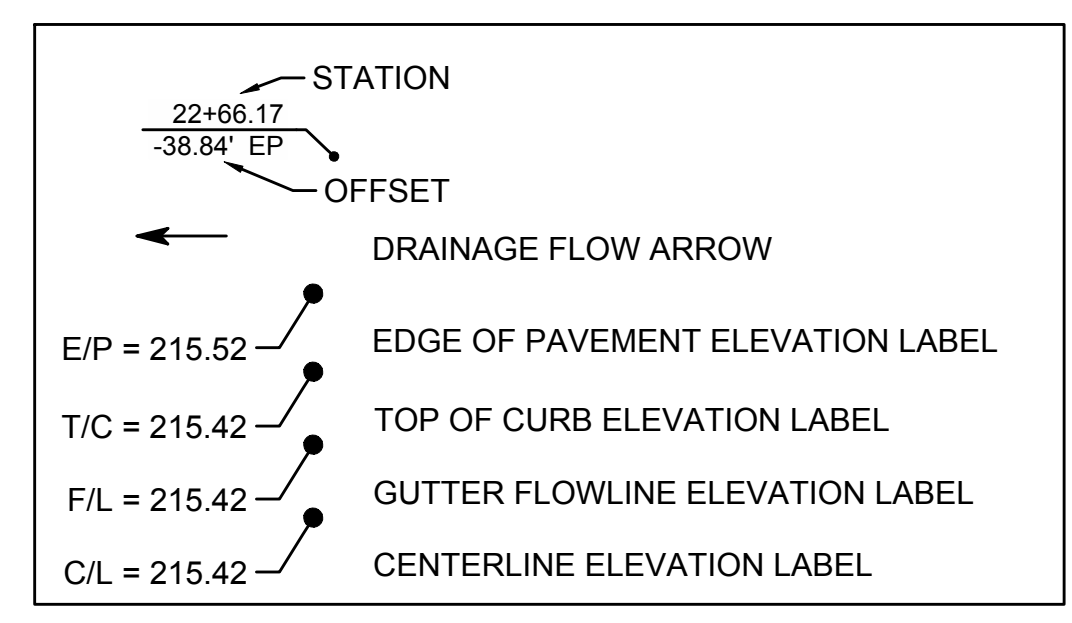

REVISION DESCRIPTION	DATE
	6/30/2019

YOUR VISION ACHIEVED THROUGH OURS.

THIS DRAWING PREPARED AT THE OFFICE OF THE ENGINEER IN CHARGE, 1001 Boulders Parkway, Suite 300, Henric, VA 23225. TEL 804.200.6500 FAX 804.560.016 www.timmons.com

DRAWN BY	KPO
DESIGNED BY	KPO
CHECKED BY	CMK
SCALE	1"=10'

TIMMONS GROUP

Site Development | Residential | Infrastructure | Technology

EAST RAMP 3 ACCESS ROAD

HENRICO COUNTY - VIRGINIA

INTERSECTION GEOMETRY PLANS

JOB NO. 40930.001

SHEET NO. 07

I:\2019\40930-REC_Alpert\001_205-DOM_Access_Road\DWG\Sheet\CD\40930.001_205C-07.dwg | Plotted on 6/30/2019 11:42 AM | by Kevin O'Meara

These plans and associated documents are the exclusive property of TIMMONS GROUP and may not be reproduced in whole or in part and shall not be used for any purpose whatsoever, inclusive, but not limited to construction, bidding, and/or construction staking without the express written consent of TIMMONS GROUP.