



LANDSCAPE PLAN


**EAST RAMP 3
ACCESS
ROAD**

RICHMOND INTERNATIONAL AIRPORT
CAPITAL REGION AIRPORT COMMISSION
1 RICHARD E. BYRD TERMINAL DRIVE
VARINA MAGISTERIAL DISTRICT
HENRICO COUNTY, VIRGINIA

Date: October 30, 2018


Construction Doc. Issue for Review

Scale: 1"=25'

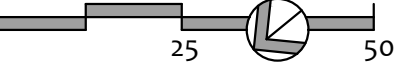

Sheet Number:

L-1.2

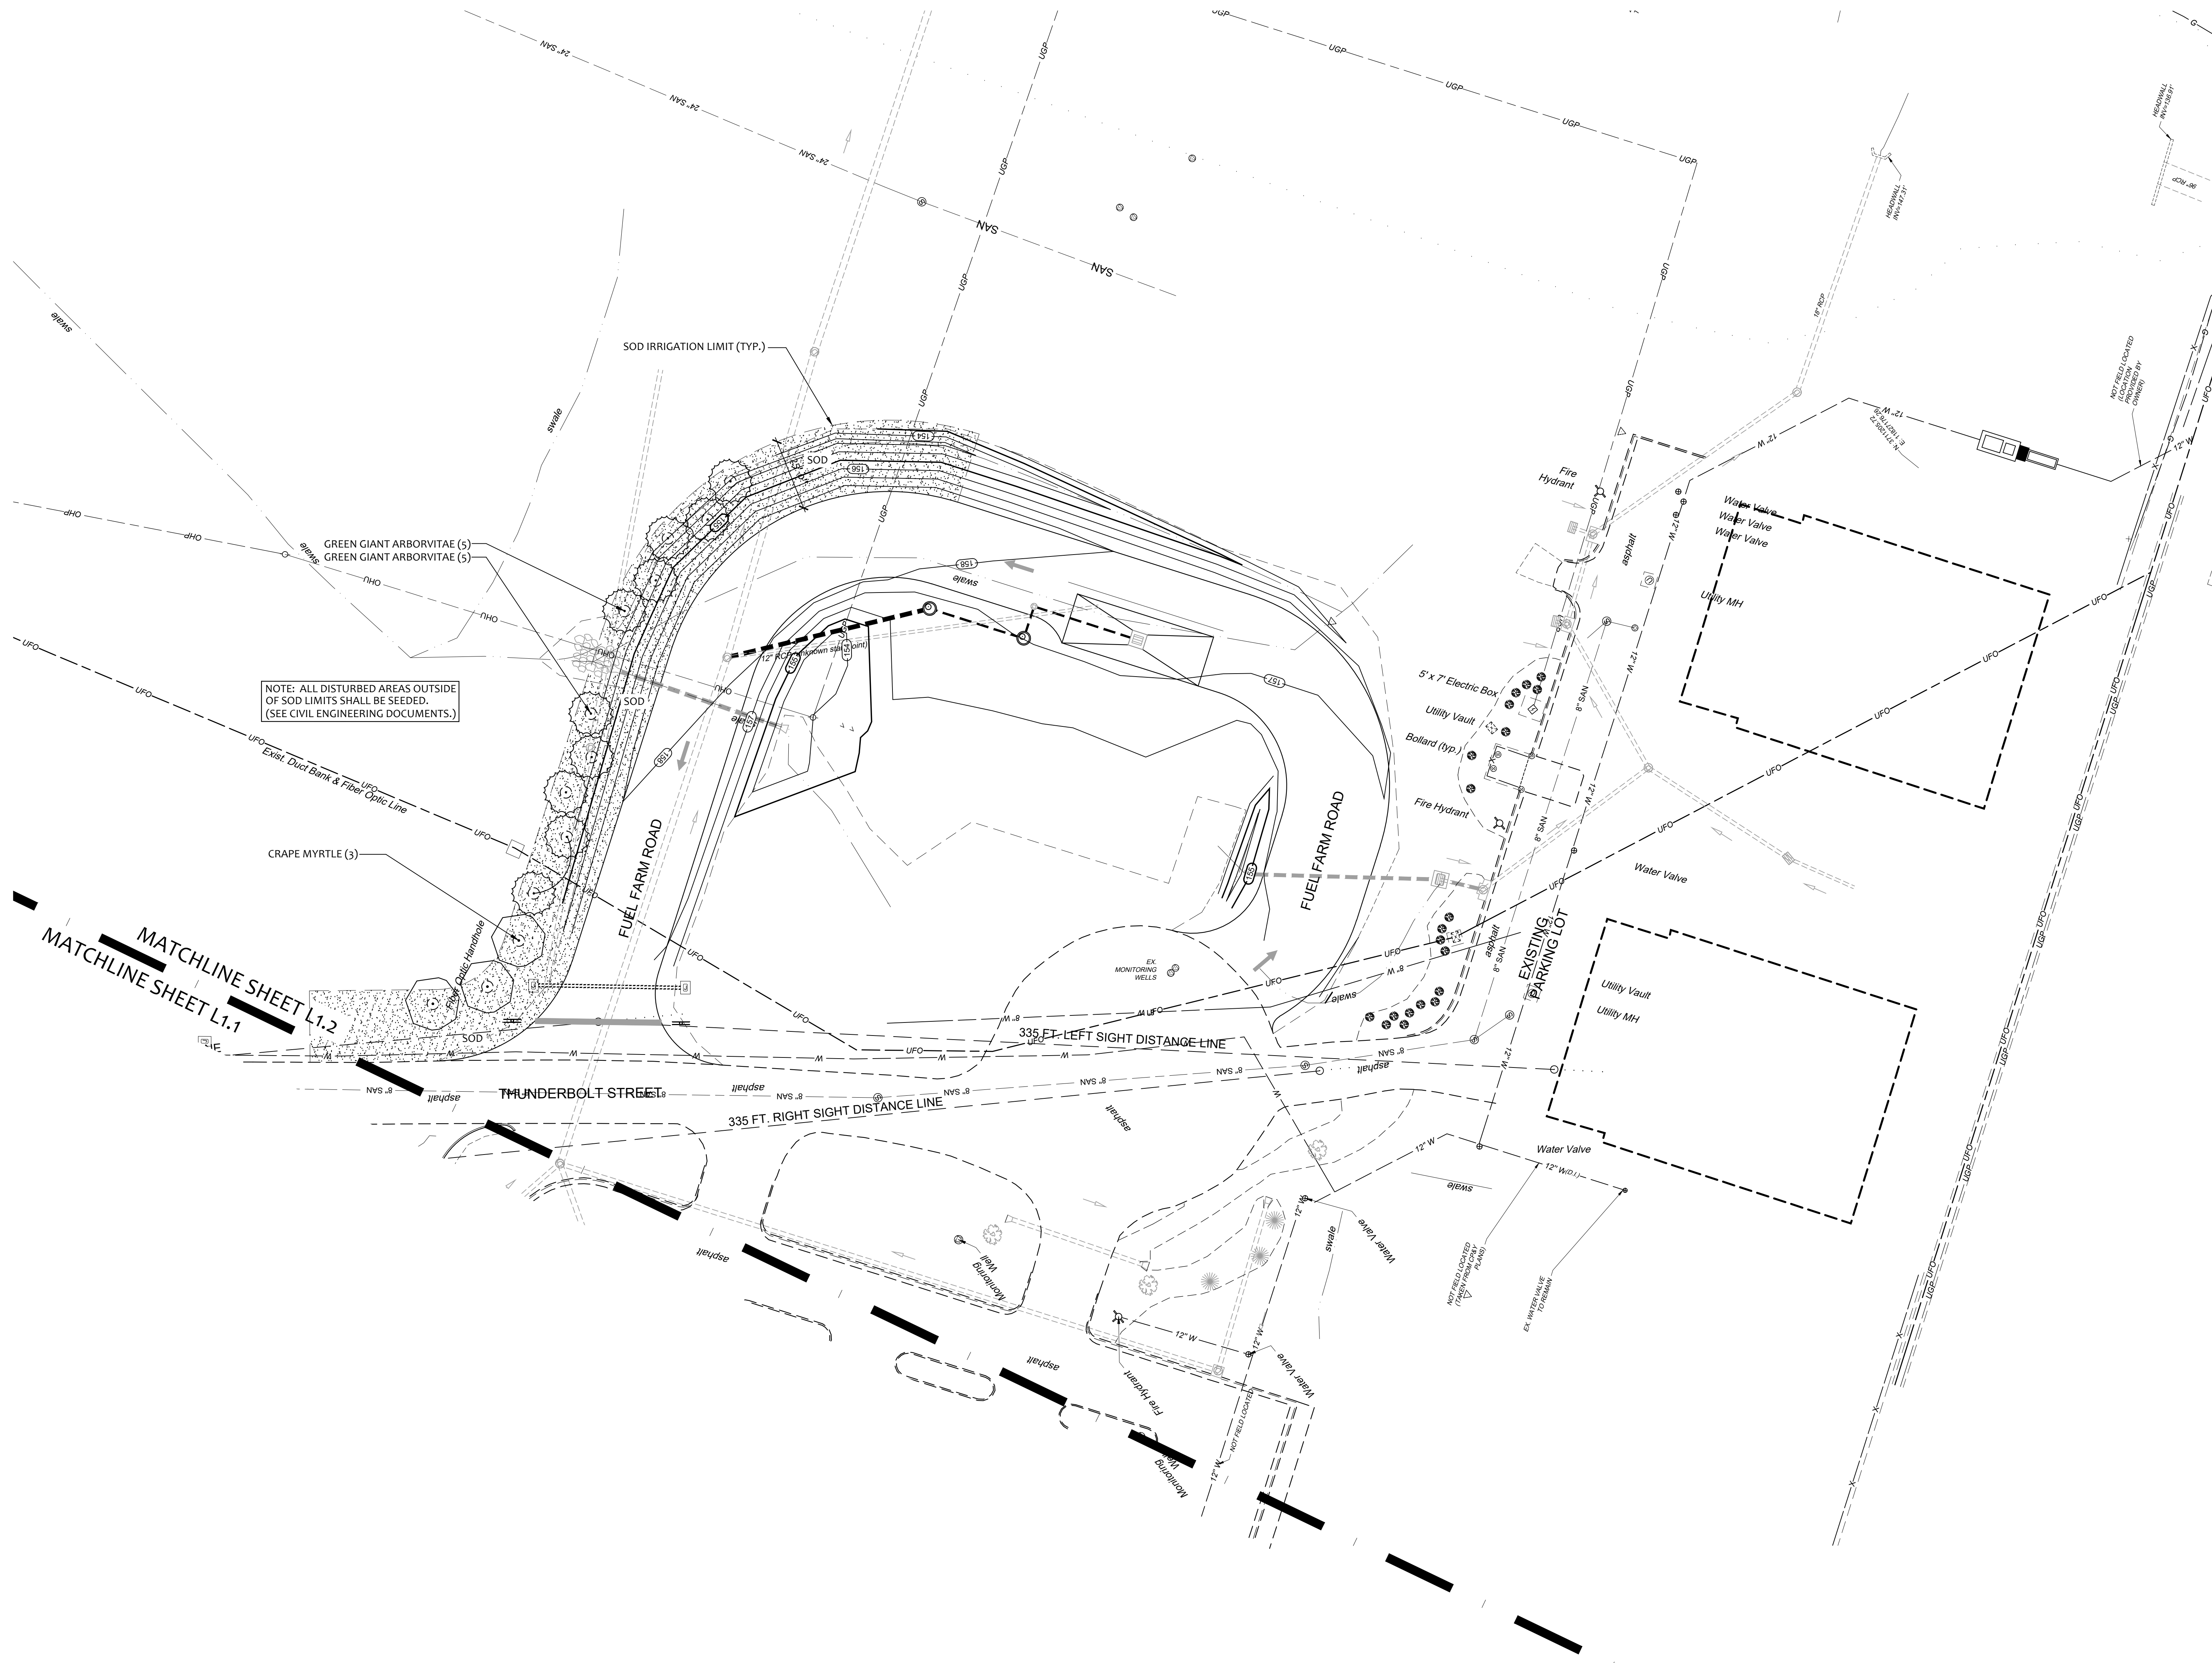

NOTE: ALL DISTURBED AREAS OUTSIDE OF SOD LIMITS SHALL BE SEEDED. (SEE CIVIL ENGINEERING DOCUMENTS.)

GREEN GIANT ARBORVITAE (5)
GREEN GIANT ARBORVITAE (5)

CRAPE MYRTLE (3)

MATCHLINE SHEET L1.1
MATCHLINE SHEET L1.2

SOD IRRIGATION LIMIT (TYP.)

335 FT. LEFT SIGHT DISTANCE LINE

335 FT. RIGHT SIGHT DISTANCE LINE

THUNDERBOLT STREET

FUEL FARM ROAD

EXISTING PARKING LOT

Water Valve
Water Valve
Water Valve

Utility Vault
Utility MH

Water Valve

NOT FIELD LOCATED (FIELD PREP ONLY)

NOT FIELD LOCATED (FIELD PREP ONLY)

EX. WATER VALVE TO REMAIN

NOT FIELD LOCATED (FIELD PREP ONLY)

NOT FIELD LOCATED (FIELD PREP ONLY)

NOT FIELD LOCATED (FIELD PREP ONLY)

NOT FIELD LOCATED (FIELD PREP ONLY)

EX. WATER VALVE TO REMAIN

NOT FIELD LOCATED (FIELD PREP ONLY)

NOT FIELD LOCATED (FIELD PREP ONLY)