



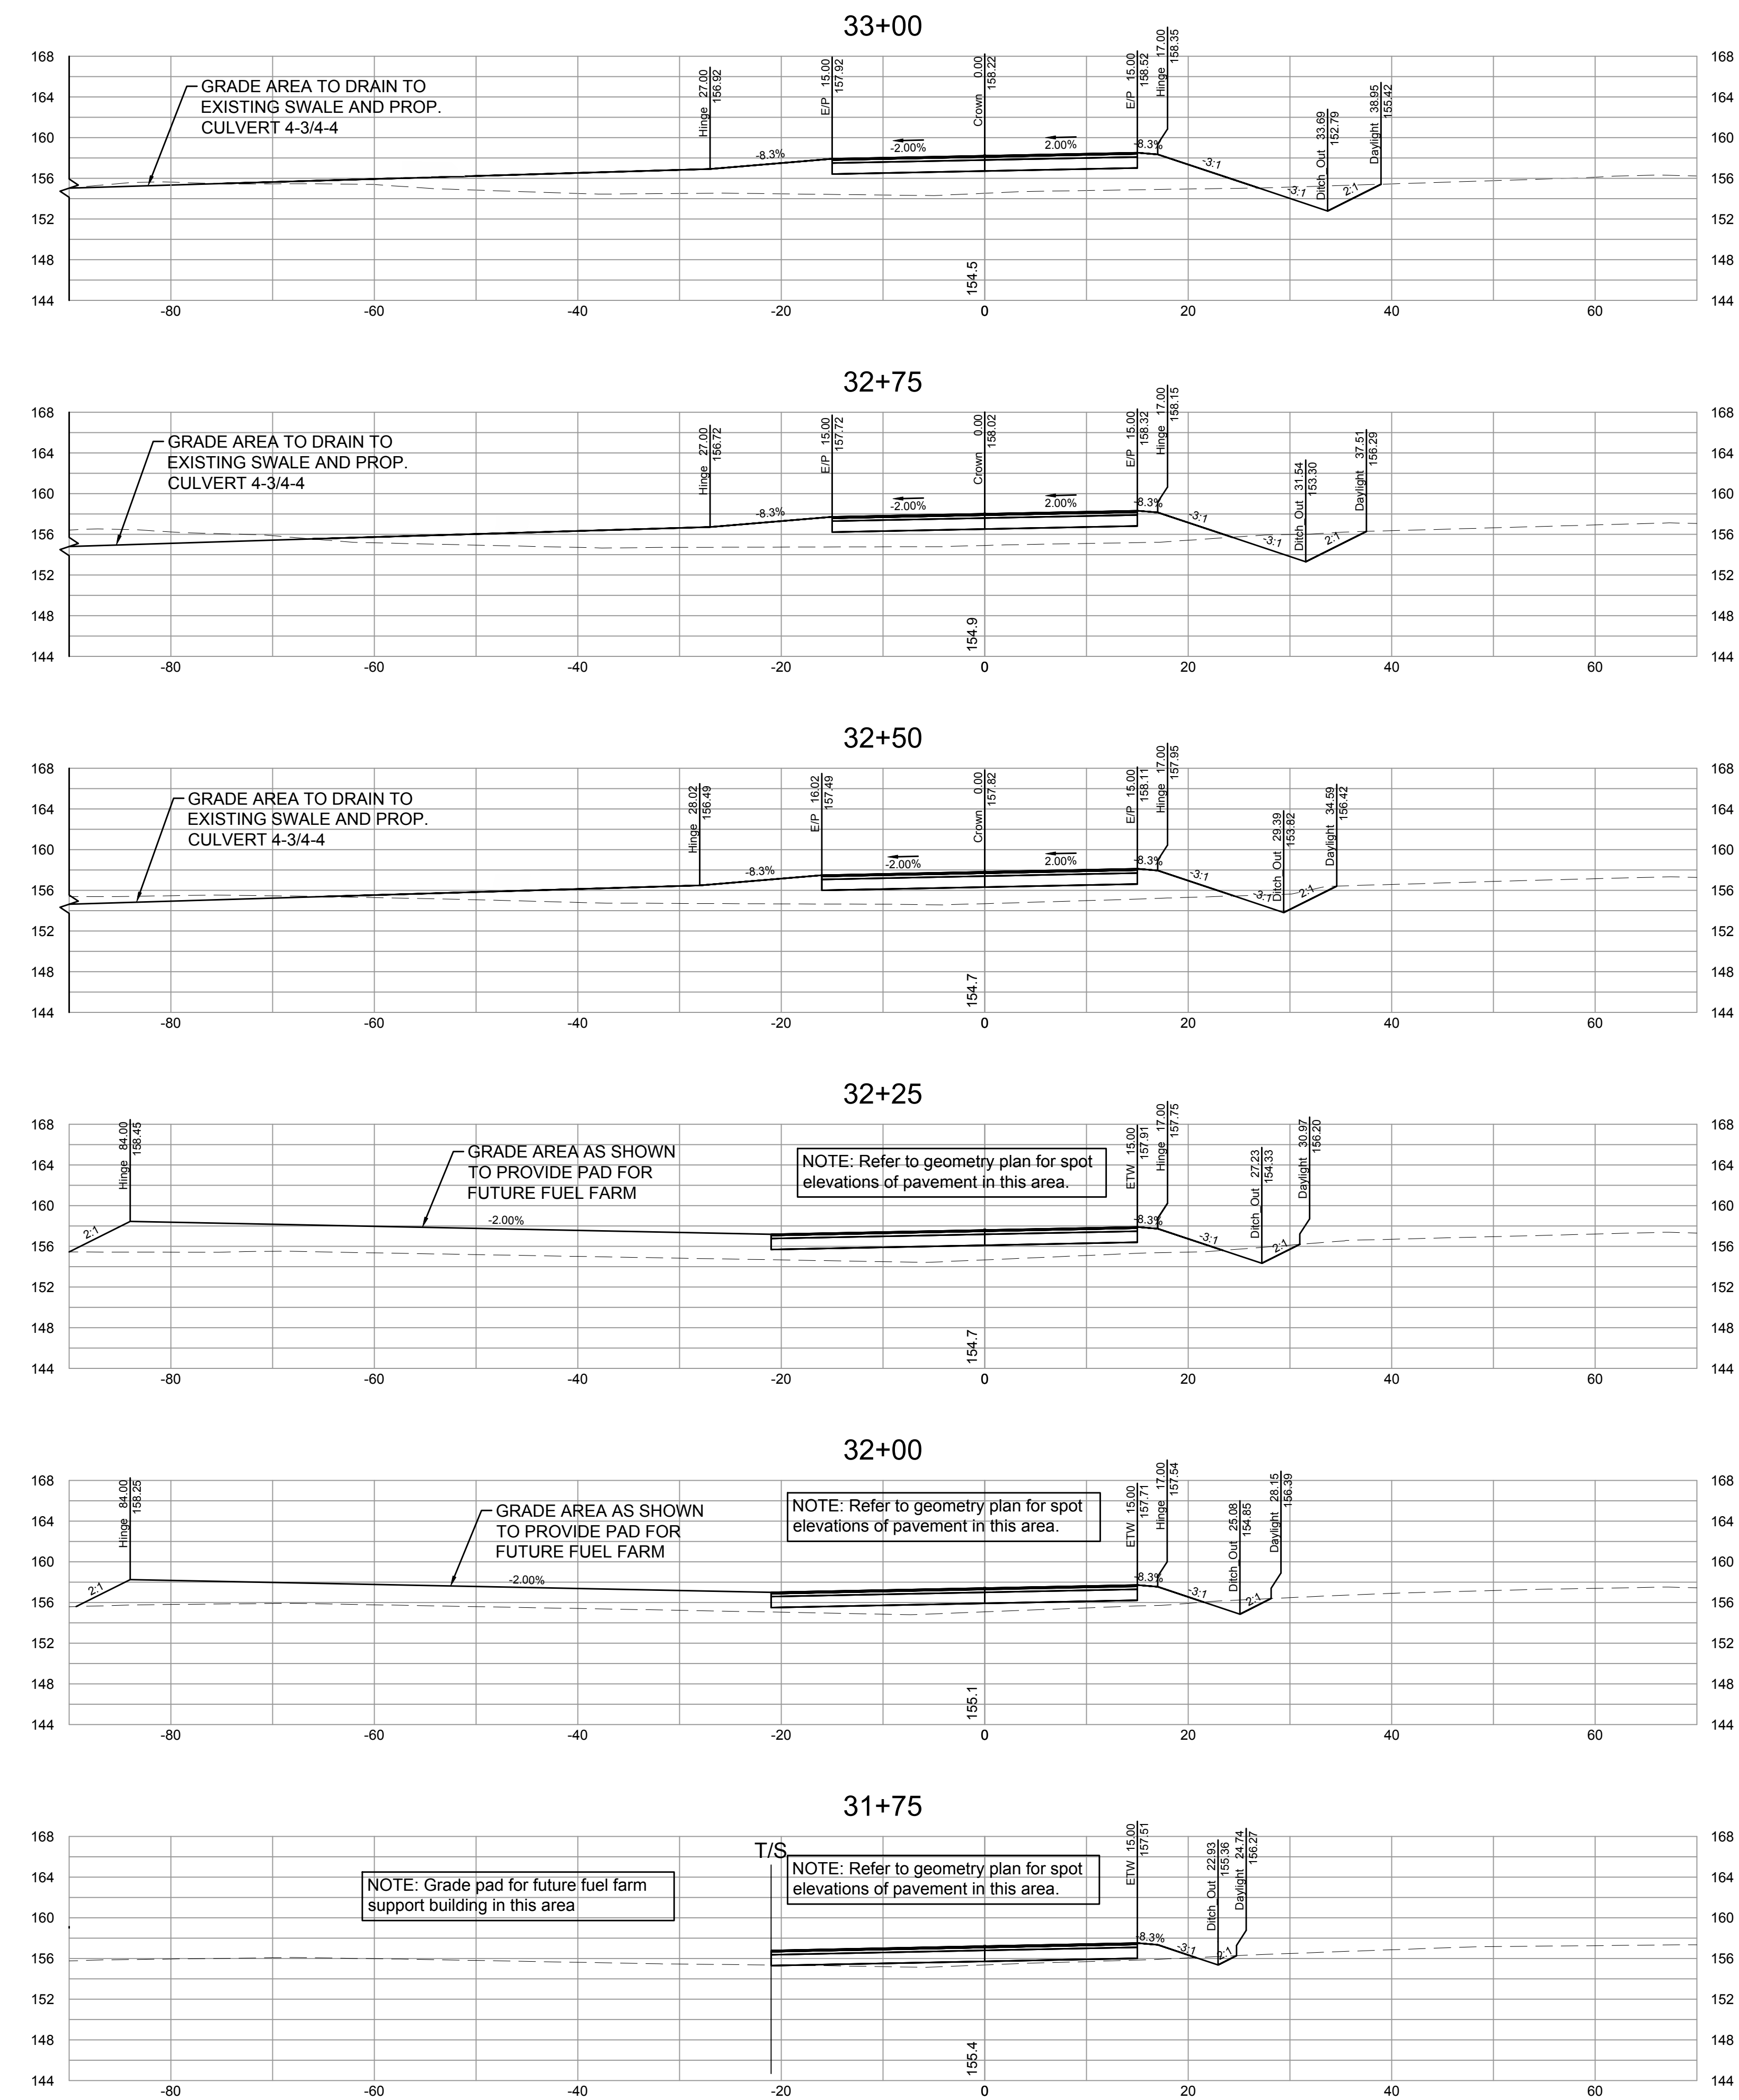

L:\03\4930-RIC_Mpiper\001-203-DOM_Access_Road\DWG\SheetCD\0930.001-203C-XS.dwg | Printed on 6/26/2019 11:44 AM | by Kevin O'Mara

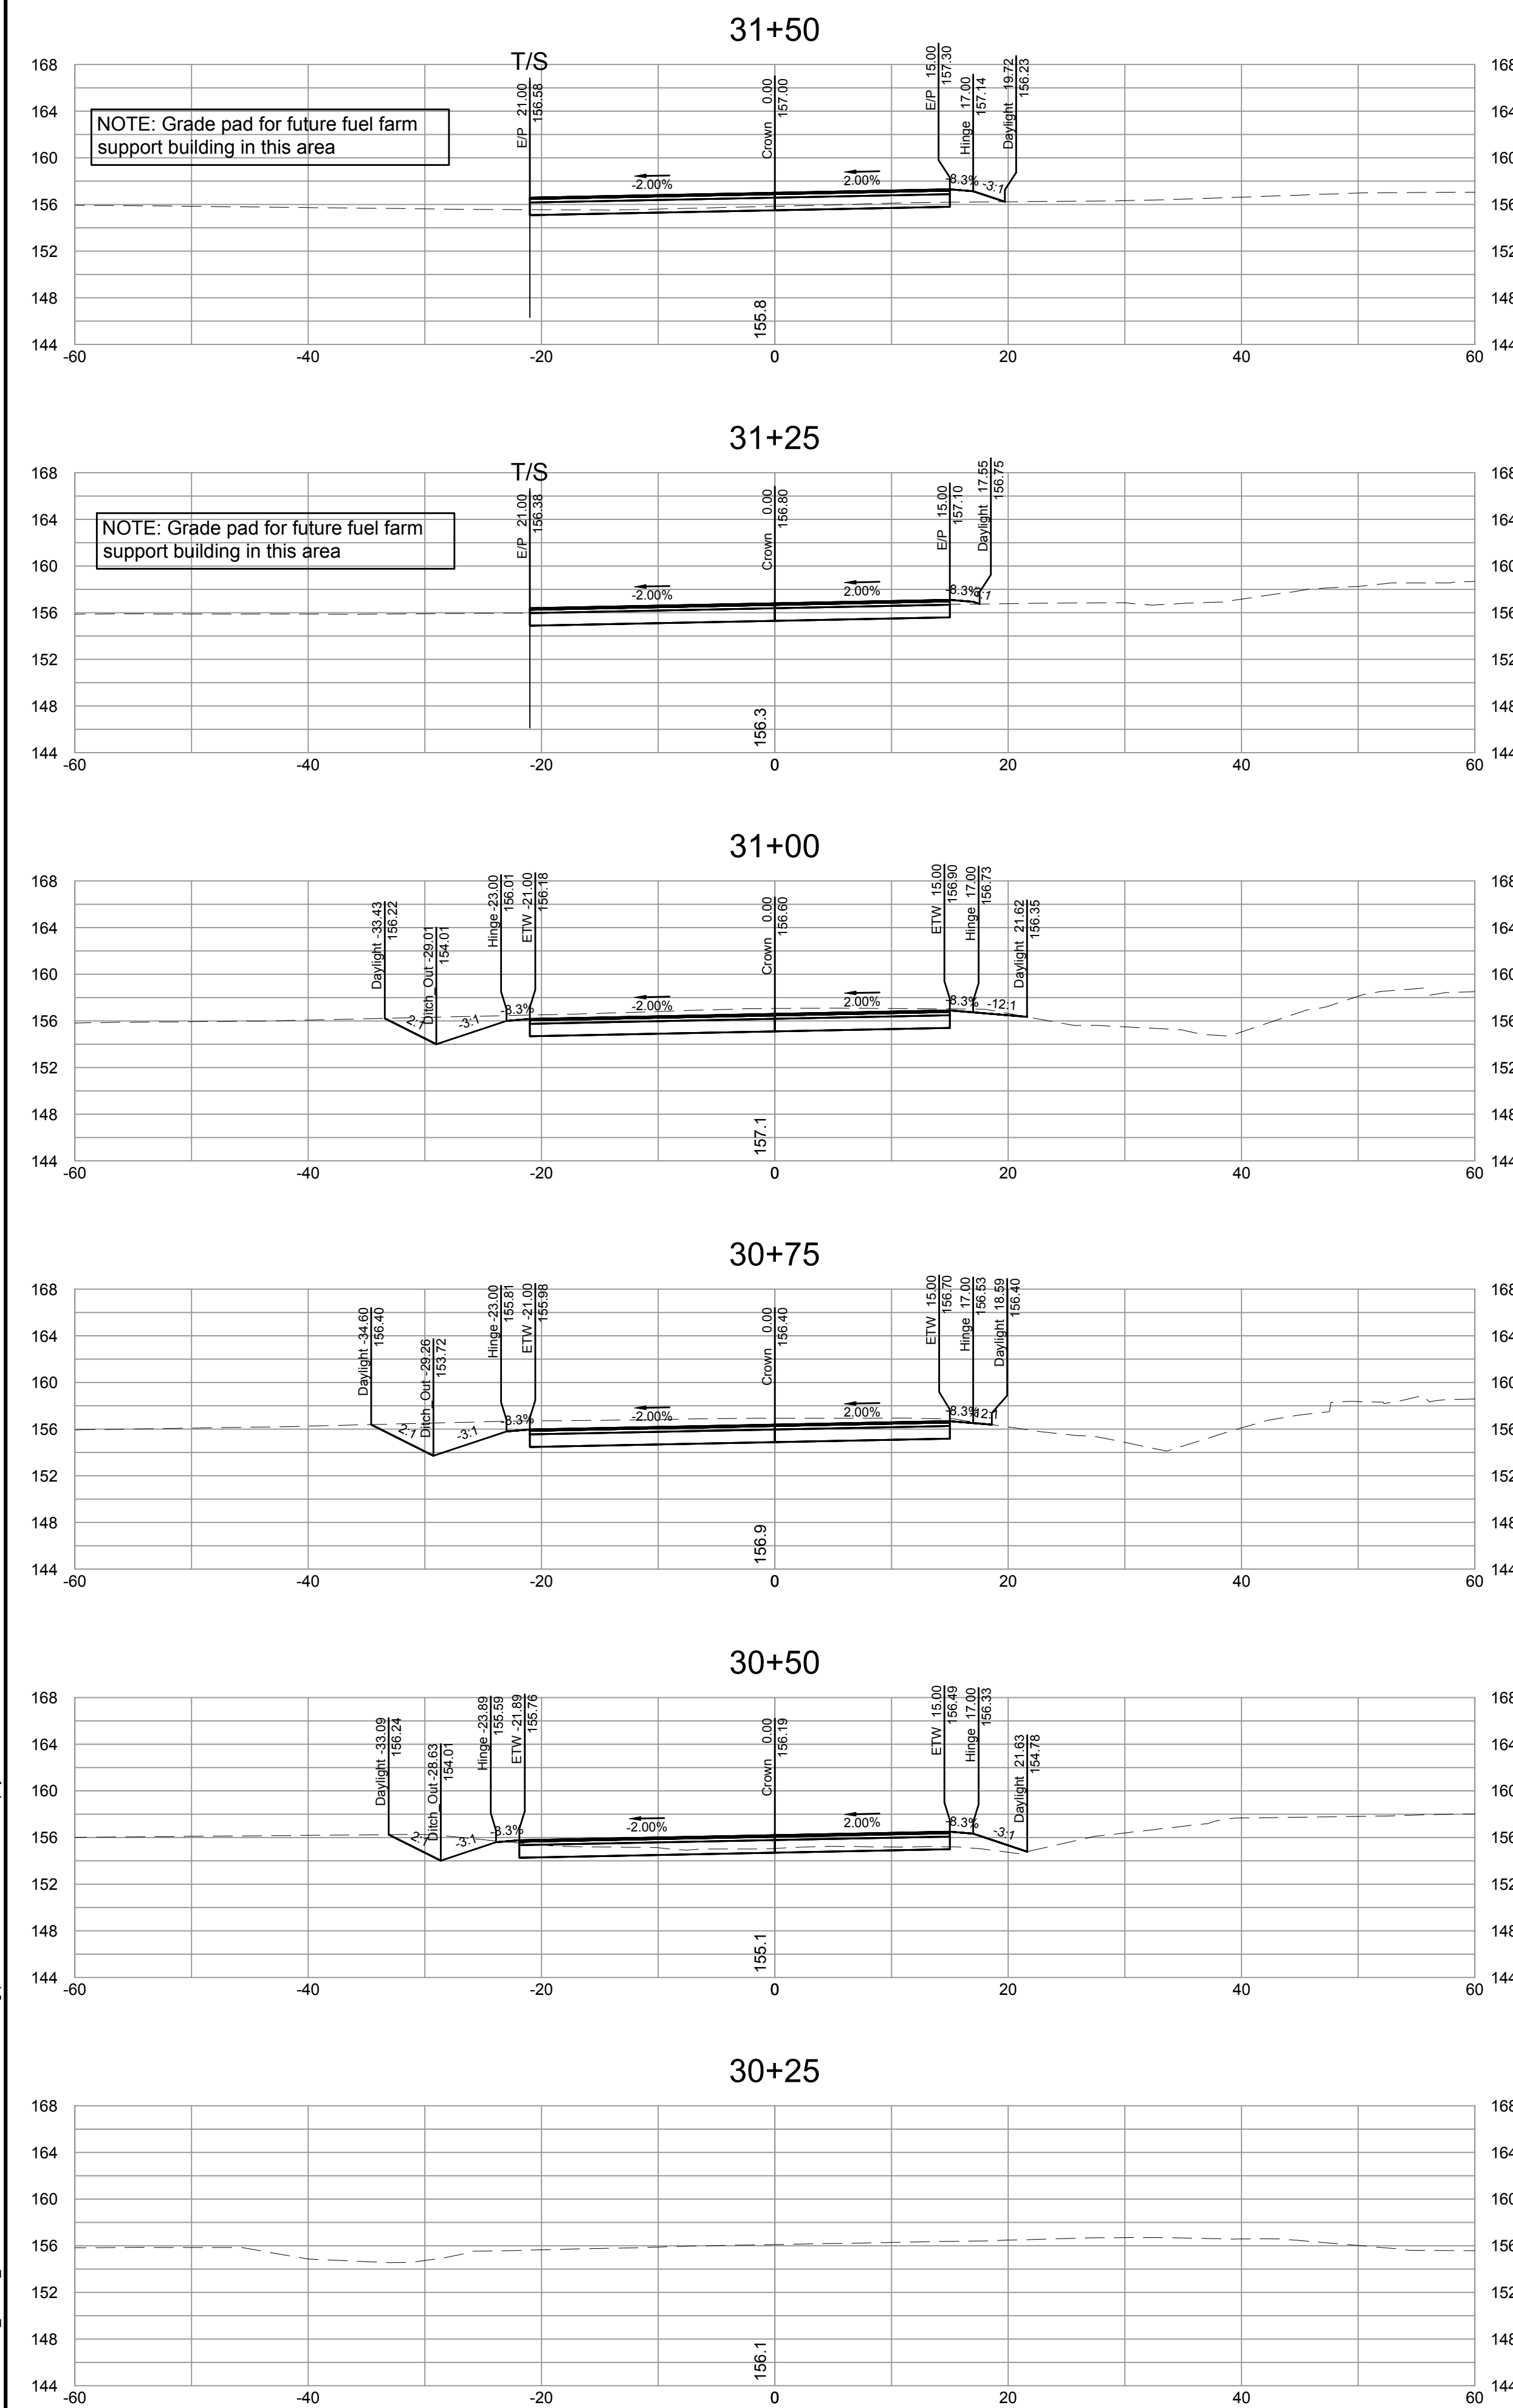

YOUR VISION ACHIEVED THROUGH OURS.

THIS DRAWING PREPARED AT THE
CORPORATE OFFICE
1001 Boulder Parkway, Suite 300 | Richmond, VA 23225
TEL: 804.203.6507 FAX: 804.361.1016 www.timmons.com

DATE	REVISION DESCRIPTION
6/30/2019	
DRAWN BY KPO	
DESIGNED BY KPO	
CHECKED BY CMK	
SCALE 1" = 25'	

Site Development | Residential | Infrastructure | Technology

EAST RAMP 3 ACCESS ROAD

HENRICO COUNTY - VIRGINIA

FUEL FARM ROAD CROSS SECTIONS

JOB NO. 40930.001	
SHEET NO. XS-04	

These plans and associated documents are the exclusive property of TIMMONS GROUP and may not be reproduced in whole or in part and shall not be used for any purpose whatsoever, inclusive, but not limited to construction, bidding, and/or construction staking without the express written consent of TIMMONS GROUP.