

PROJECT MANAGER *Waji Zango, P.E. (757) 925-1605 (Hampton Roads District)...*
SURVEYED BY *Dean Mironik, L.S. (757) 925-2660 (Hampton Roads District)...*
DESIGN SUPERVISED BY *Waji Zango, P.E. (757) 925-1605 (Hampton Roads District)...*
DESIGNED BY *Hayden Hill, P.E. (757) 925-6726 (Hampton Roads District)...*

REVISED	STATE	STATE		SHEET NO.
<i>1/22/2018</i>		ROUTE	PROJECT	
	VA.	<i>614</i>	<i>0614-047-640, PE-101, RW-201, M-501</i>	<i>X-1</i>

DESIGN FEATURES RELATING TO CONSTRUCTION
OR TO REGULATION AND CONTROL OF TRAFFIC
MAY BE SUBJECT TO CHANGE AS DEEMED
NECESSARY BY THE DEPARTMENT

CROSS SECTION INDEX

<i>SHEET</i>	<i>DESCRIPTION</i>	<i>STATIONS</i>
<i>X-1</i>	<i>CROSS SECTION INDEX</i>	
<i>X-2 - X-26</i>	<i>CROSS SECTIONS (CENTERVILLE RD)</i>	<i>10+71.94 TO 23+00</i>
<i>X-27 - X-35</i>	<i>CROSS SECTIONS (NEWS RD)</i>	<i>42+14 TO 46+00</i>


PROJECT	SHEET NO.
<i>0614-047-640</i>	<i>X-1</i>

PROJECT MANAGER *Wail Zaman, P.E. (757) 925-1605 (Hampton Roads District)*
SURVEYED BY, DATE *Dean Minnix, L.S. (757) 925-2660 (Hampton Road District)*
DESIGN BY *Hayden Hill, P.E. (757) 925-6726 (Hampton Roads District)*
SUBSURFACE UTILITY BY, DATE *Accumark, Inc. (757) 925-6726 (Hampton Roads District)*

CROSS SECTIONS
SCALE 1 IN. = 5 FT

DESIGN FEATURES RELATING TO CONSTRUCTION
OR TO REGULATION AND CONTROL OF TRAFFIC
MAY BE SUBJECT TO CHANGE AS DEEMED
NECESSARY BY THE DEPARTMENT

REVISED	STATE	ROUTE	PROJECT	SHEET NO.
1/22/2018	VA.	614	0614-047-640, PE-101, RW-201, M-501	X-2

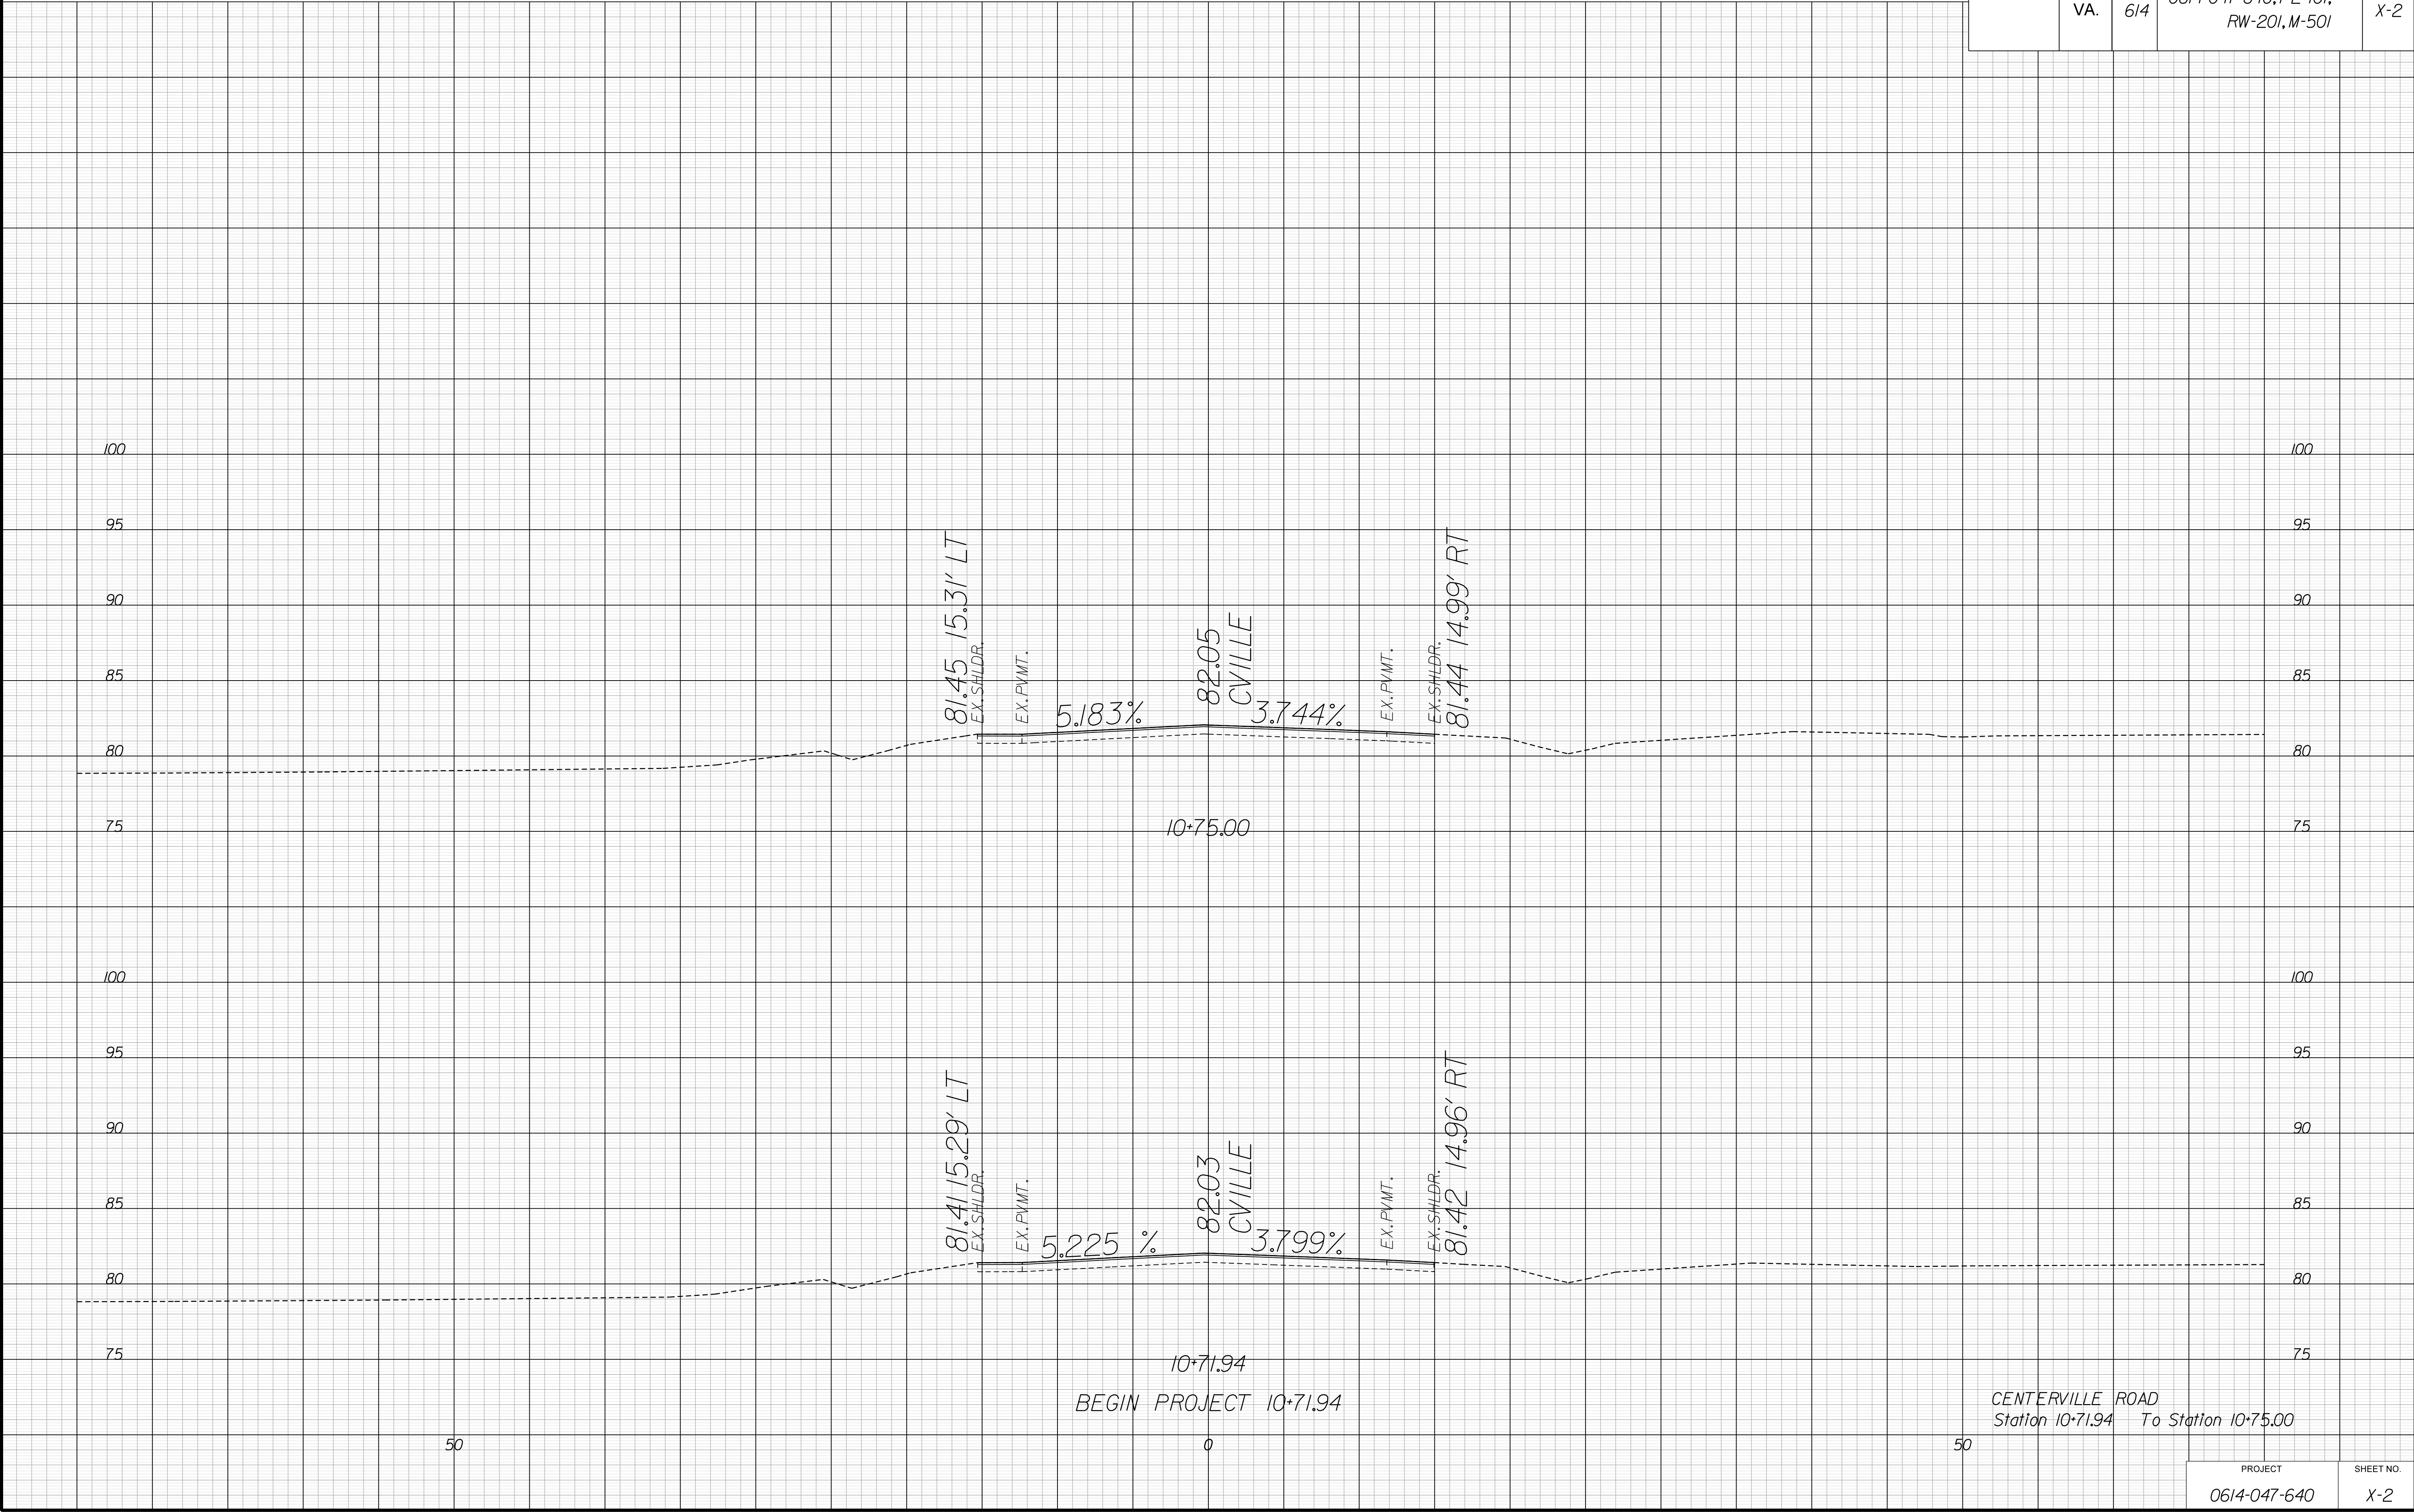


PROJECT MANAGER *Wail Zaman, P.E. (757) 925-1605 (Hampton Roads District)*
SURVEYED BY, DATE *Dean Minnix, L.S. (757) 925-2660 (Hampton Roads District)*
DESIGN BY *Hayden Hill, P.E. (757) 925-6726 (Hampton Roads District)*
SUBSURFACE UTILITY BY, DATE *Accumark, Inc. (757) 925-6726 (Hampton Roads District)*

CROSS SECTIONS
SCALE 1 IN. = 5 FT

DESIGN FEATURES RELATING TO CONSTRUCTION
OR TO REGULATION AND CONTROL OF TRAFFIC
MAY BE SUBJECT TO CHANGE AS DEEMED
NECESSARY BY THE DEPARTMENT

REVISED	STATE	ROUTE	PROJECT	SHEET NO.
1/22/2018	VA.	614	0614-047-640, PE-101, RW-201, M-501	X-3

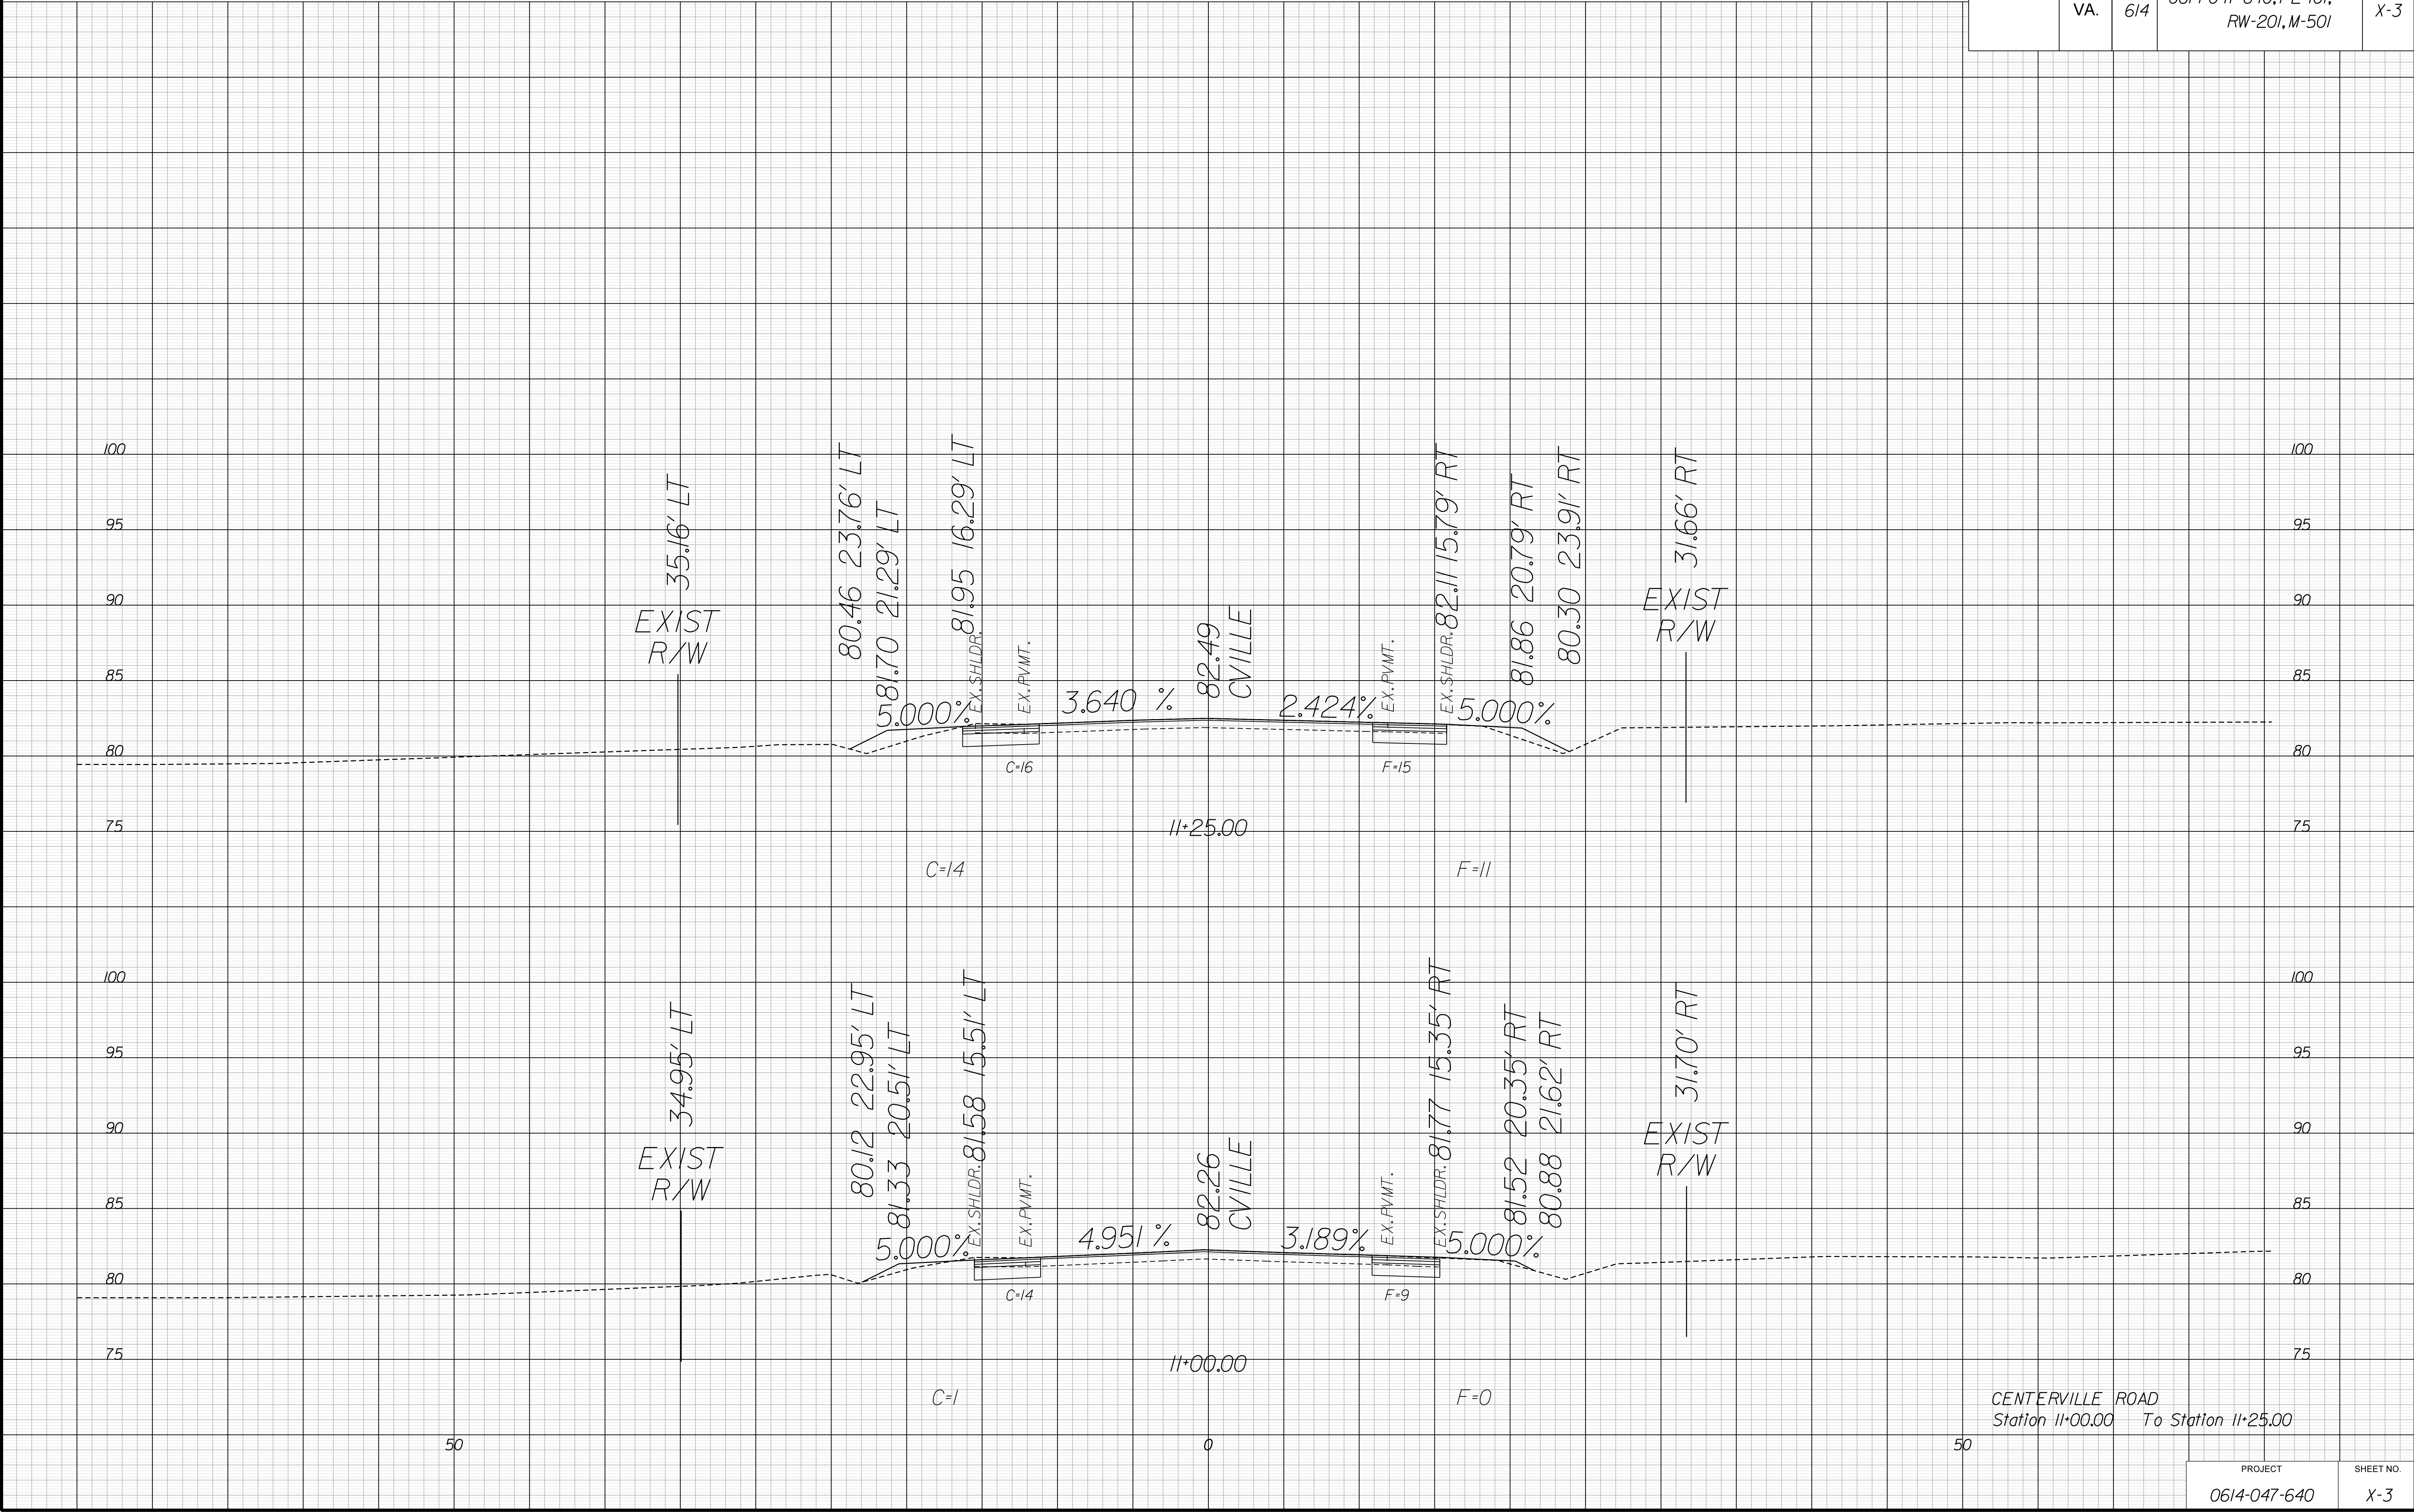


CENTERVILLE ROAD
Station 11+00.00 To Station 11+25.00

PROJECT	SHEET NO.
0614-047-640	X-3

SCALE 1 IN. = 5 FT

DESIGN FEATURES RELATING TO CONSTRUCTION
OR TO REGULATION AND CONTROL OF TRAFFIC
MAY BE SUBJECT TO CHANGE AS DEEMED
NECESSARY BY THE DEPARTMENT

IN	REVISED	STATE		STATE	SHEET NO
	1/22/2018	ROUTE	PROJECT		
		VA.	614	0614-047-640, PE-101, RW-201, M-501	X-4

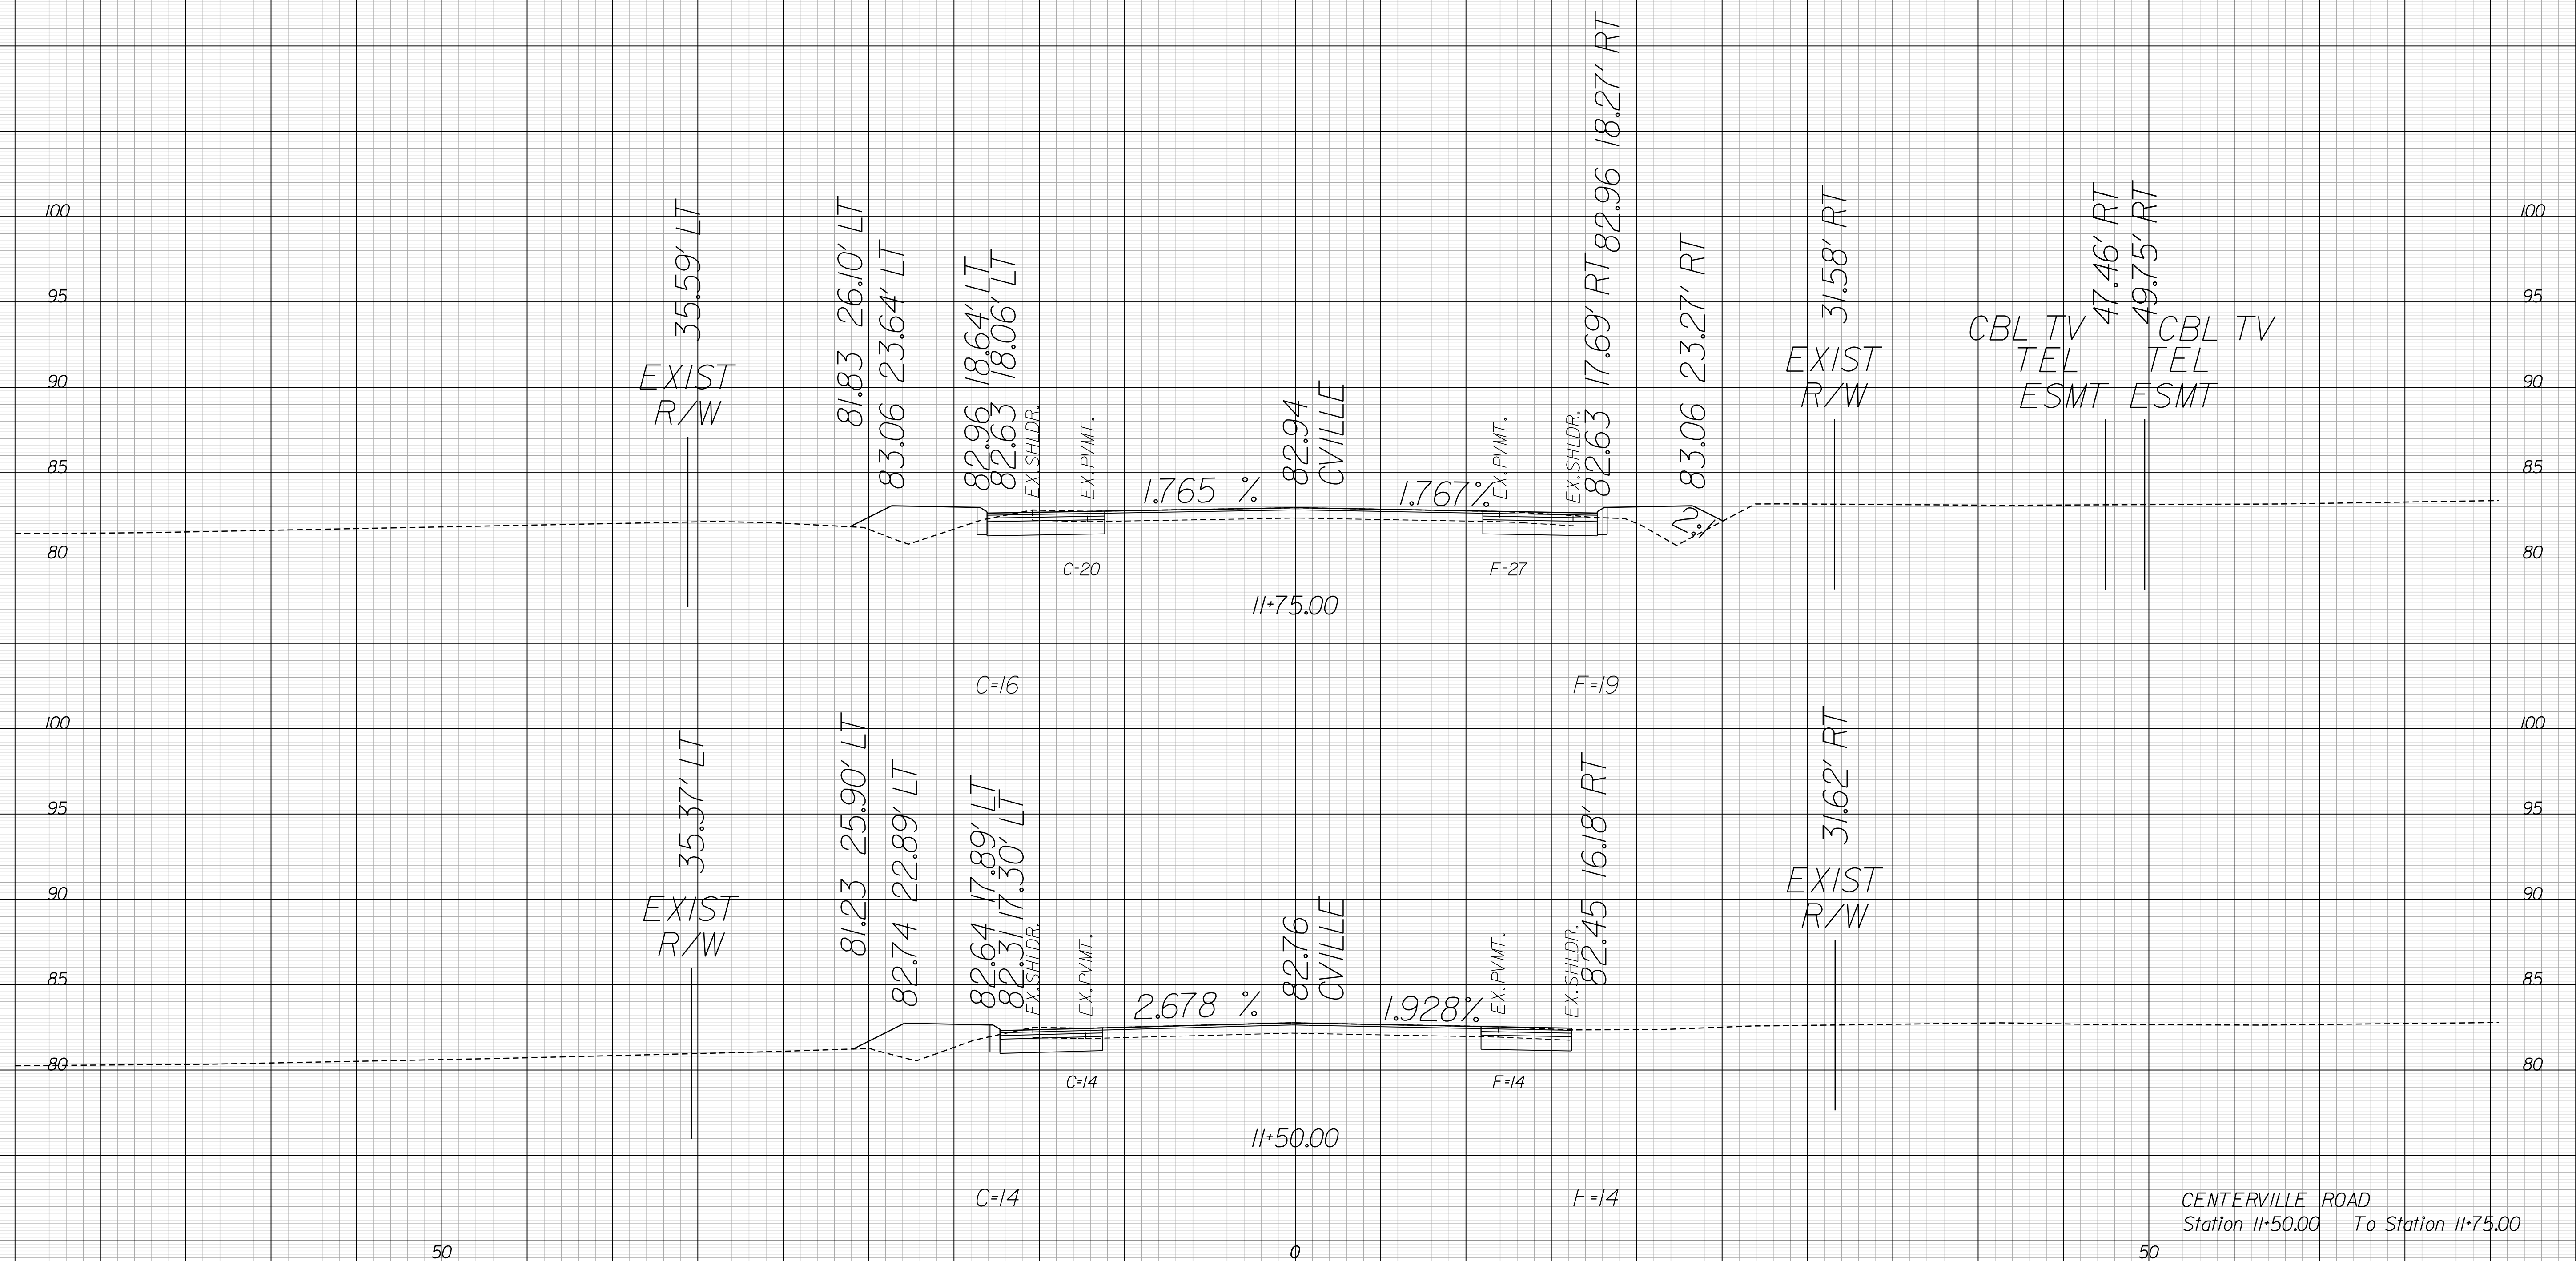


CENTERVILLE ROAD
Station 11+50.00 To Station 11+75.00

PROJECT	SHEET NO.
0614-047-640	X-4

SCALE 1 IN. = 5 FT

DESIGN FEATURES RELATING TO CONSTRUCTION
OR TO REGULATION AND CONTROL OF TRAFFIC
MAY BE SUBJECT TO CHANGE AS DEEMED
NECESSARY BY THE DEPARTMENT

N	REVISED	STATE	STATE		SHEET NO.
	1/22/2018		ROUTE	PROJECT	
		VA.	614	0614-047-640, PE-101, RW-201, M-501	X-5

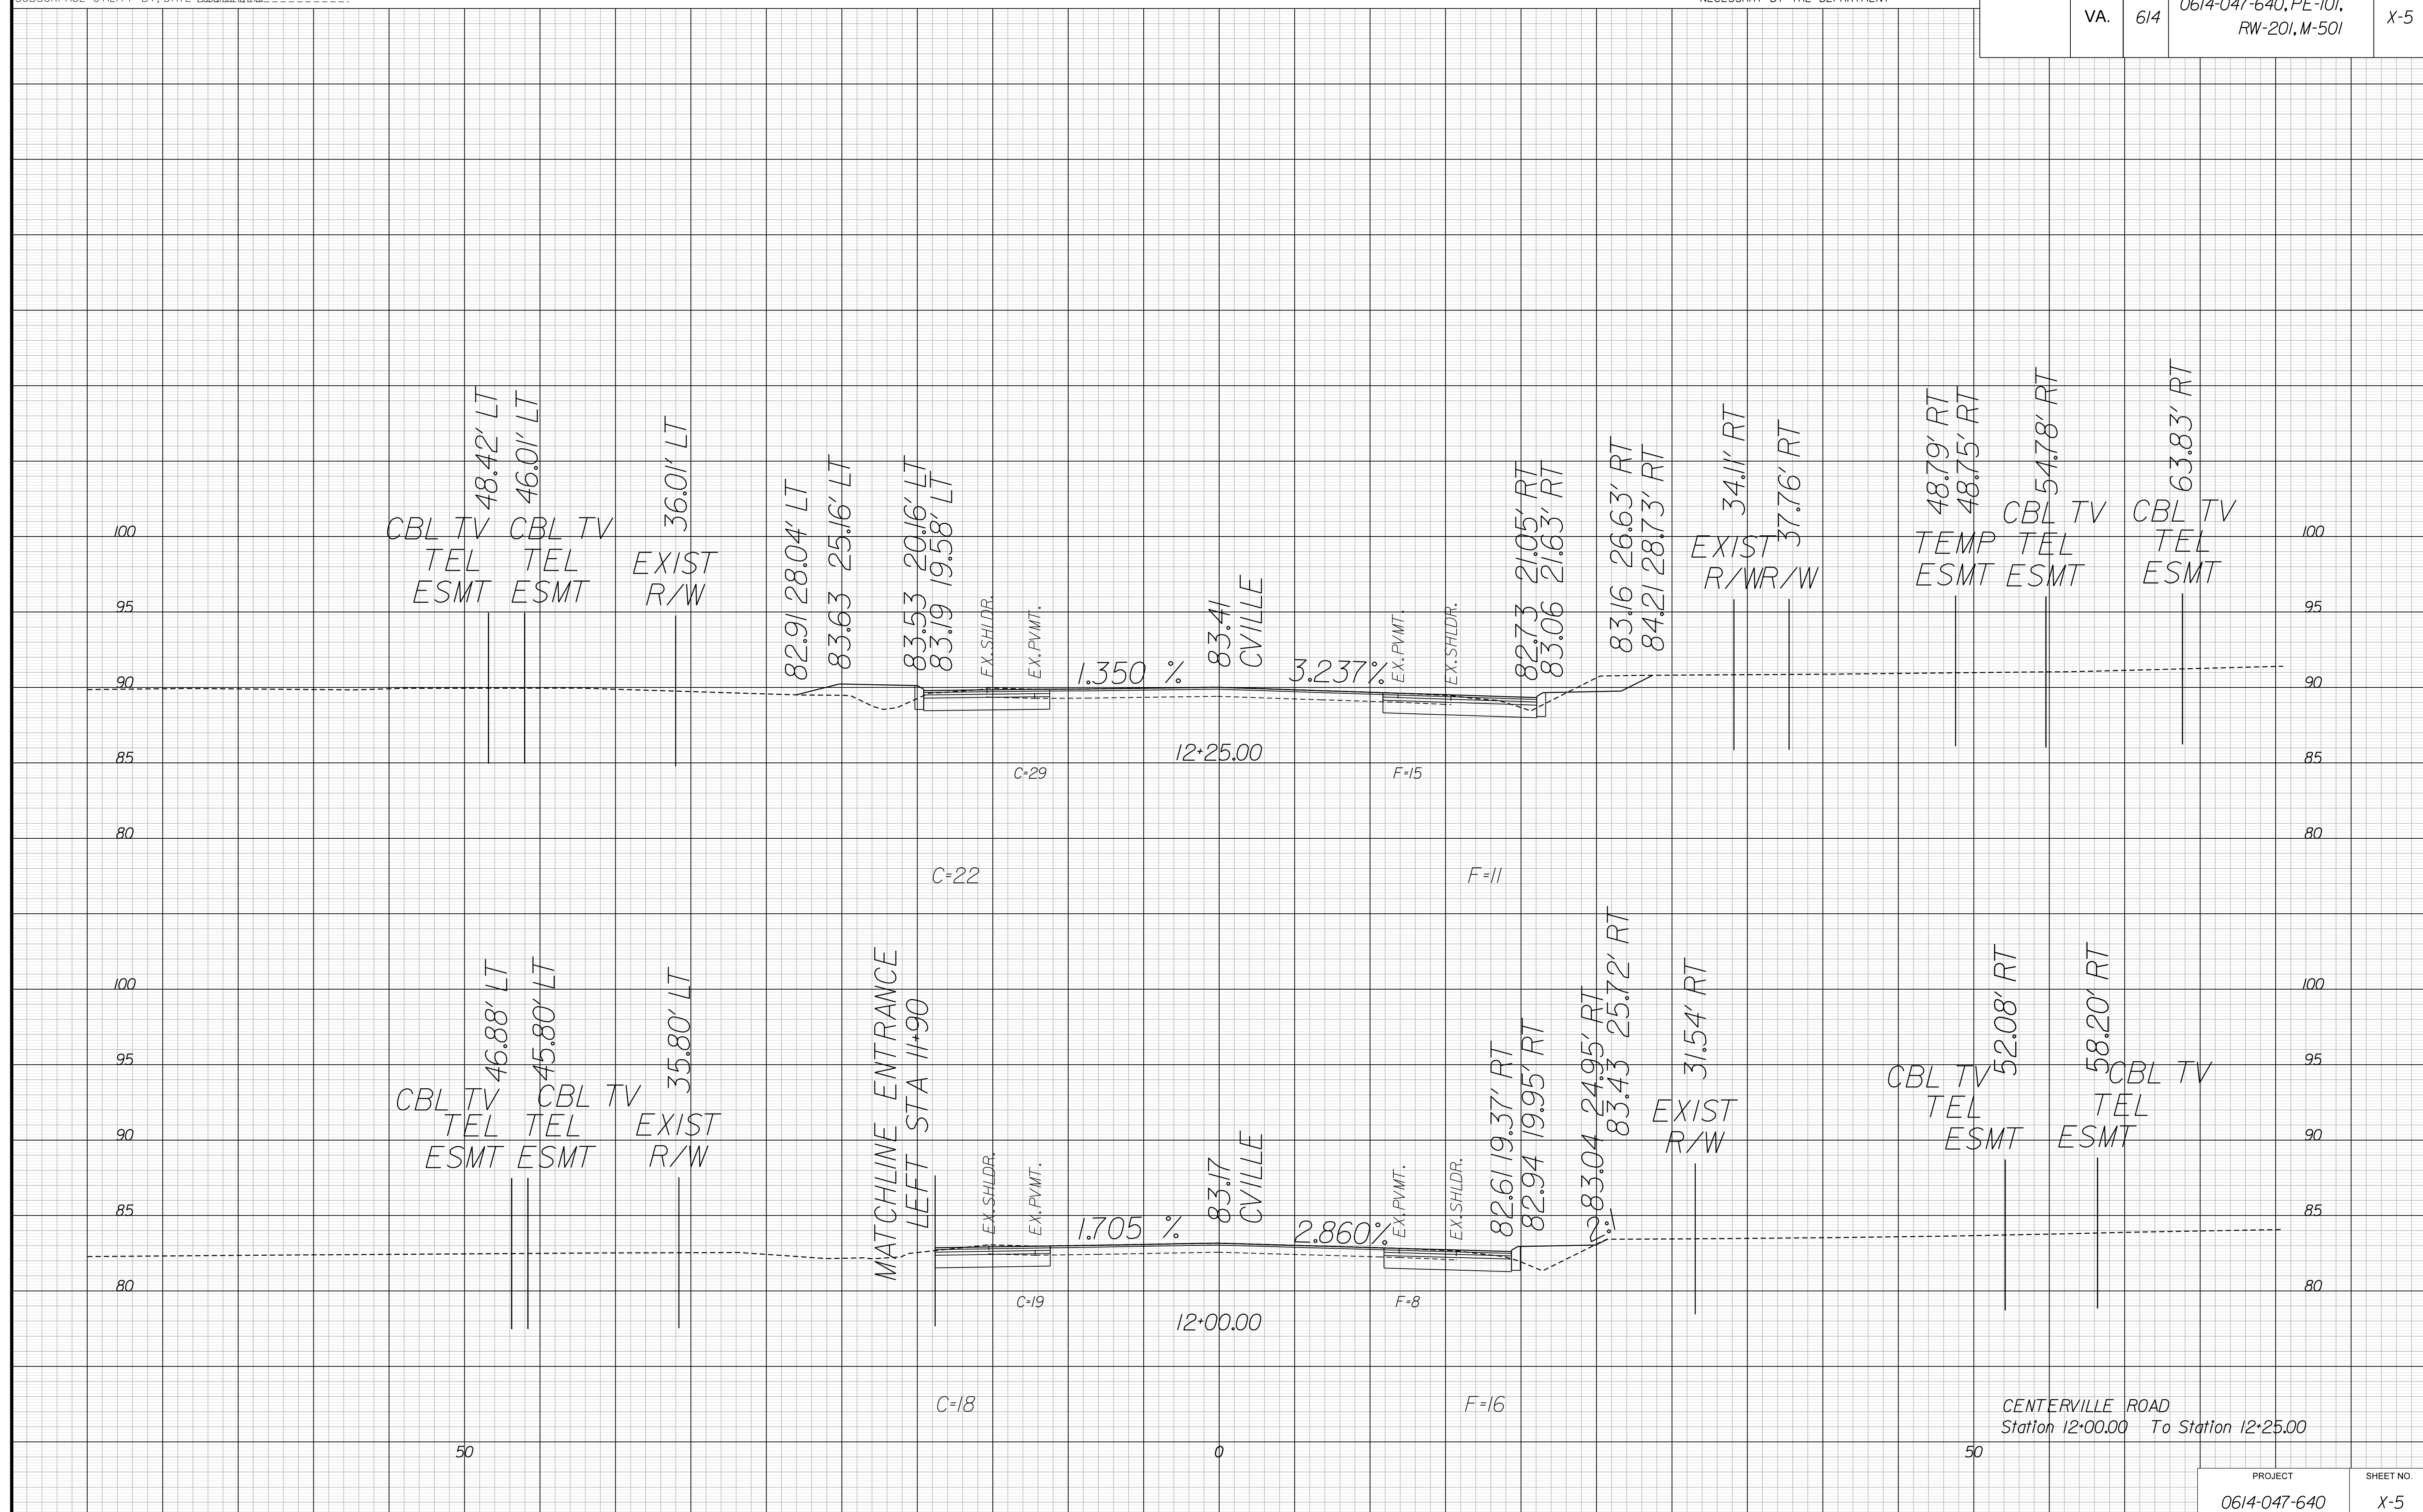


PROJECT MANAGER *Wall Zaman, P.E. (757) 925-1605 (Hampton Roads District)*
SURVEYED BY, DATE *Dean Minnix, L.S. (757) 925-2660 (Hampton Roads District)*
DESIGN BY *Hayden Hill, P.E. (757) 925-6726 (Hampton Roads District)*
SUBSURFACE UTILITY BY, DATE *Accumark, Inc. (757) 925-6726 (Hampton Roads District)*

CROSS SECTIONS
SCALE 1 IN. = 5 FT

DESIGN FEATURES RELATING TO CONSTRUCTION
OR TO REGULATION AND CONTROL OF TRAFFIC
MAY BE SUBJECT TO CHANGE AS DEEMED
NECESSARY BY THE DEPARTMENT

REVISED	STATE	ROUTE	PROJECT	SHEET NO.
1/22/2018	VA.	614	0614-047-640, PE-101, RW-201, M-501	X-6

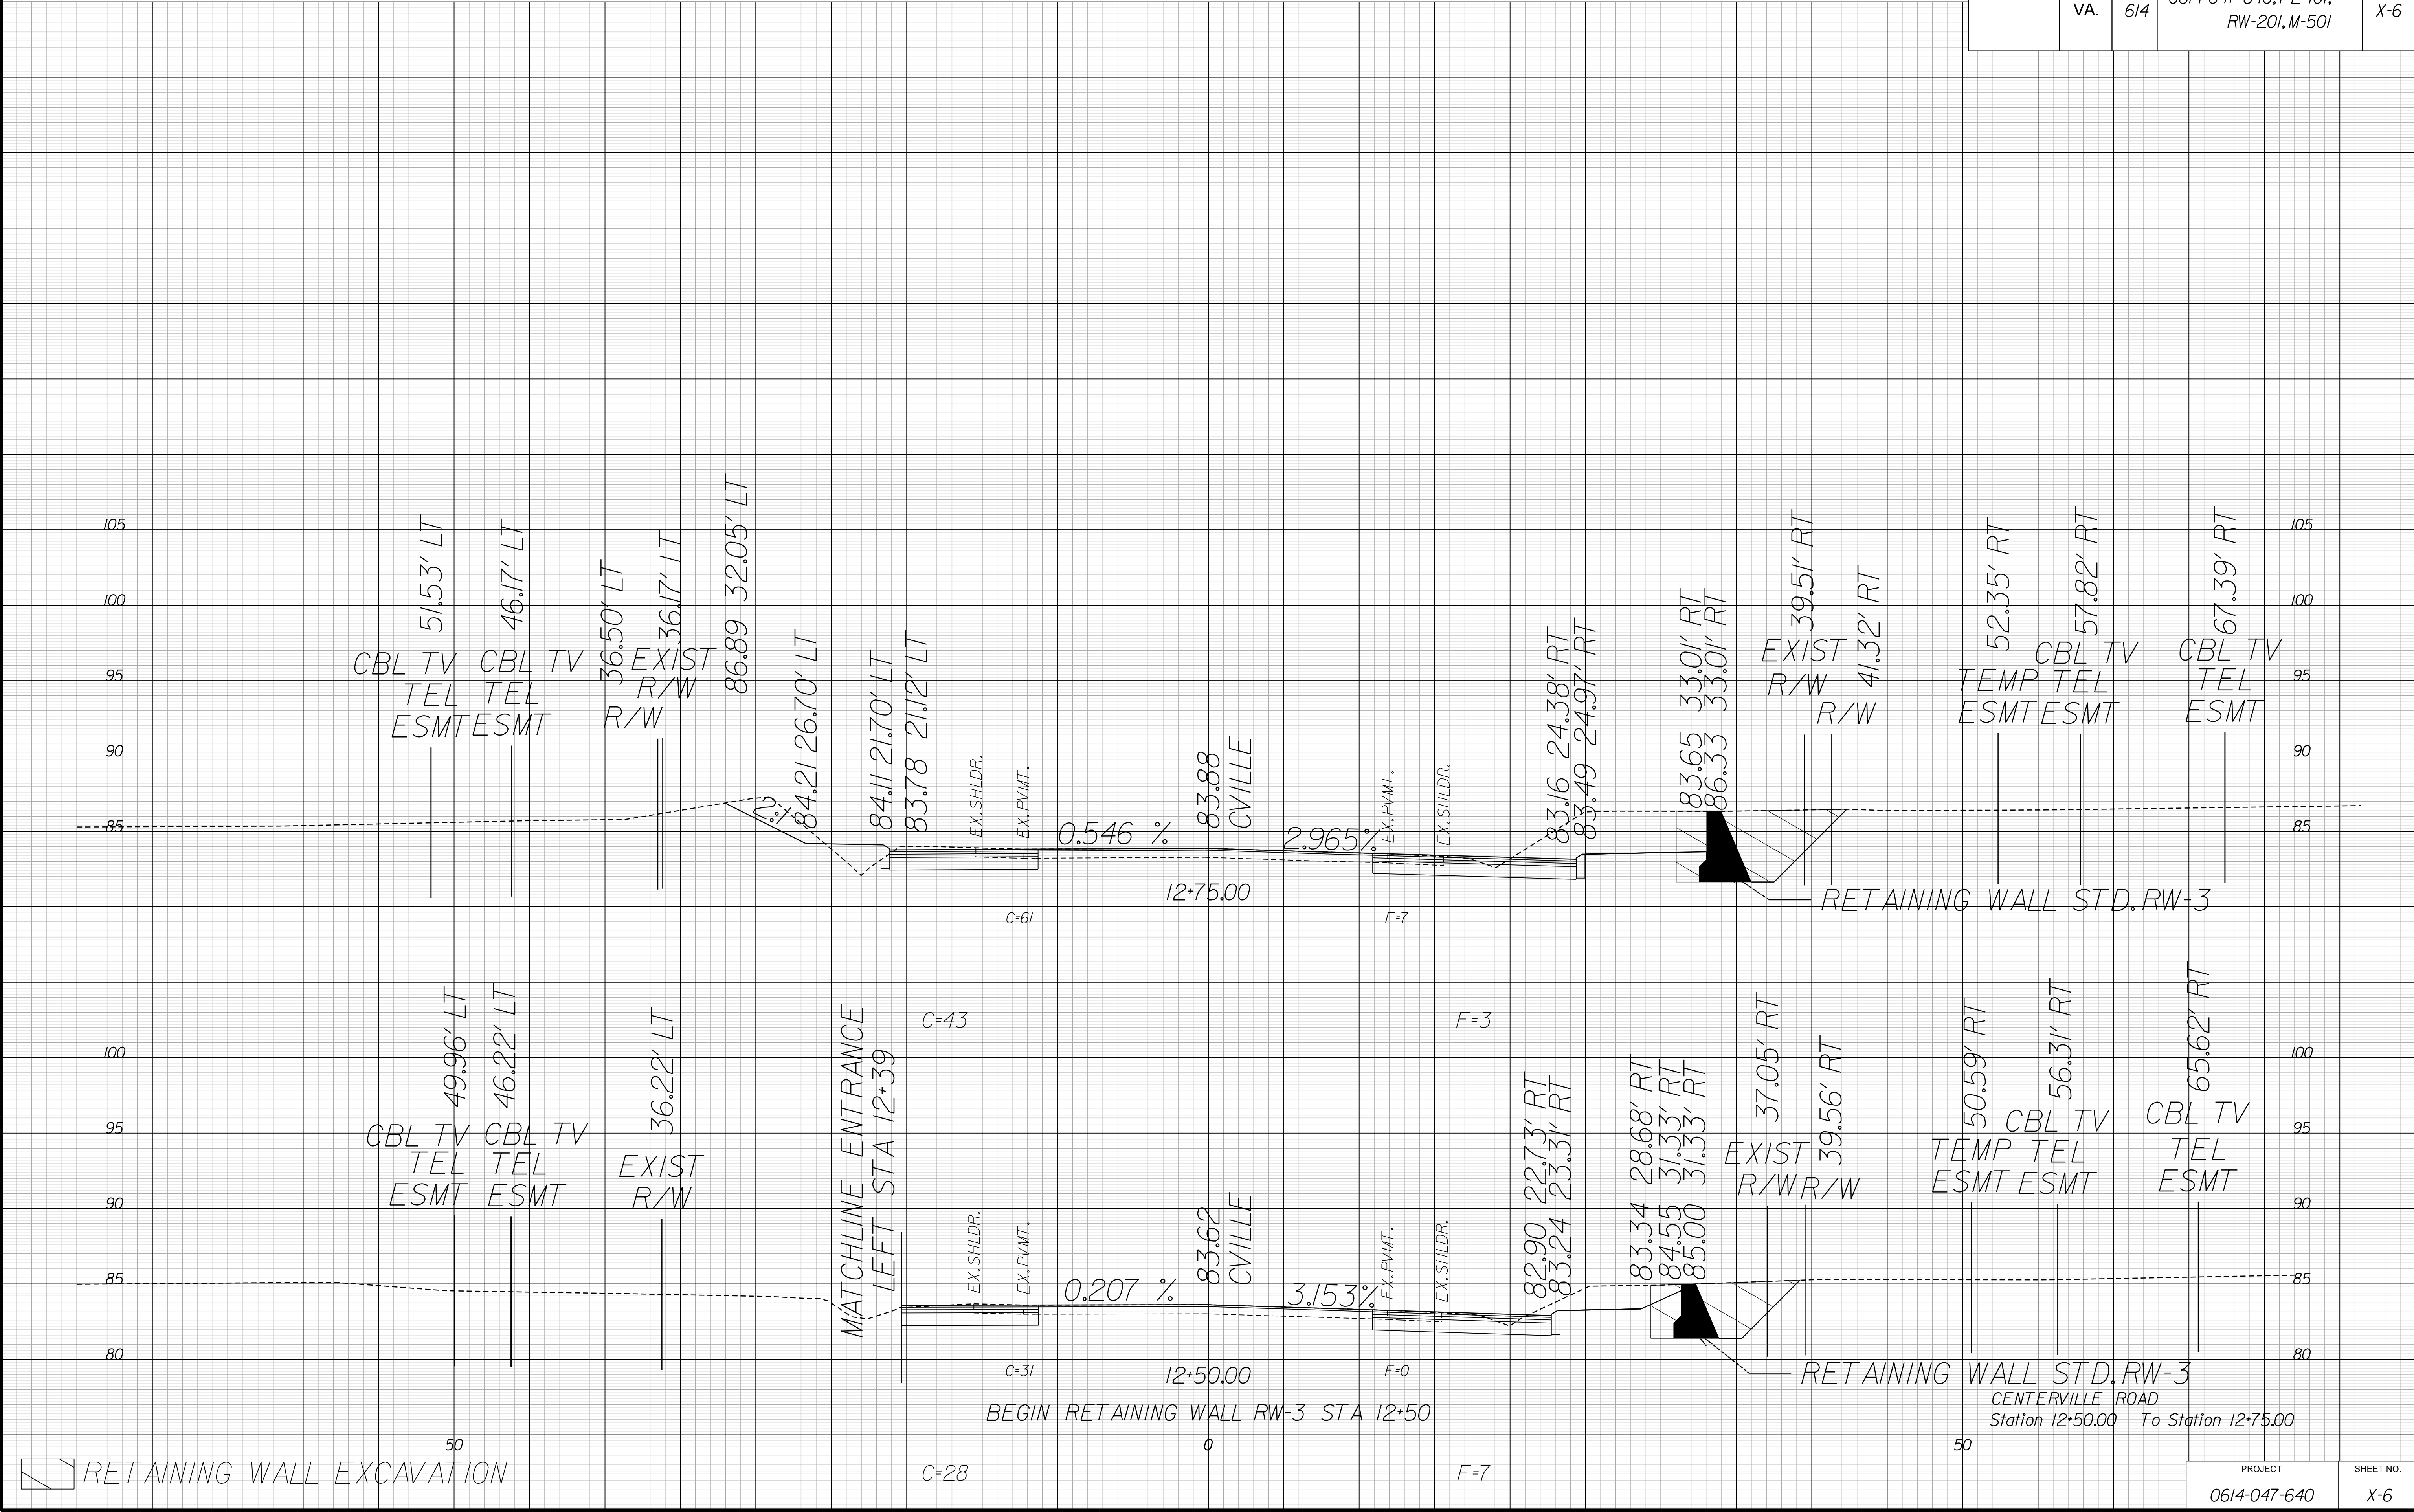


PROJECT MANAGER: *Wall Zaman, P.E. (757) 925-1605 (Hampton Roads District)*
SURVEYED BY, DATE: *Dean Minnix, L.S. (757) 925-2660 (Hampton Roads District)*
DESIGN BY: *Hayden Hill, P.E. (757) 925-6726 (Hampton Roads District)*
SUBSURFACE UTILITY BY, DATE: *Accumark, Inc. (757) 925-6726 (Hampton Roads District)*

CROSS SECTIONS
SCALE 1 IN. = 5 FT

DESIGN FEATURES RELATING TO CONSTRUCTION
OR TO REGULATION AND CONTROL OF TRAFFIC
MAY BE SUBJECT TO CHANGE AS DEEMED
NECESSARY BY THE DEPARTMENT

REVISED	STATE	ROUTE	PROJECT	SHEET NO.
1/22/2018	VA.	614	0614-047-640, PE-101, RW-201, M-501	X-7

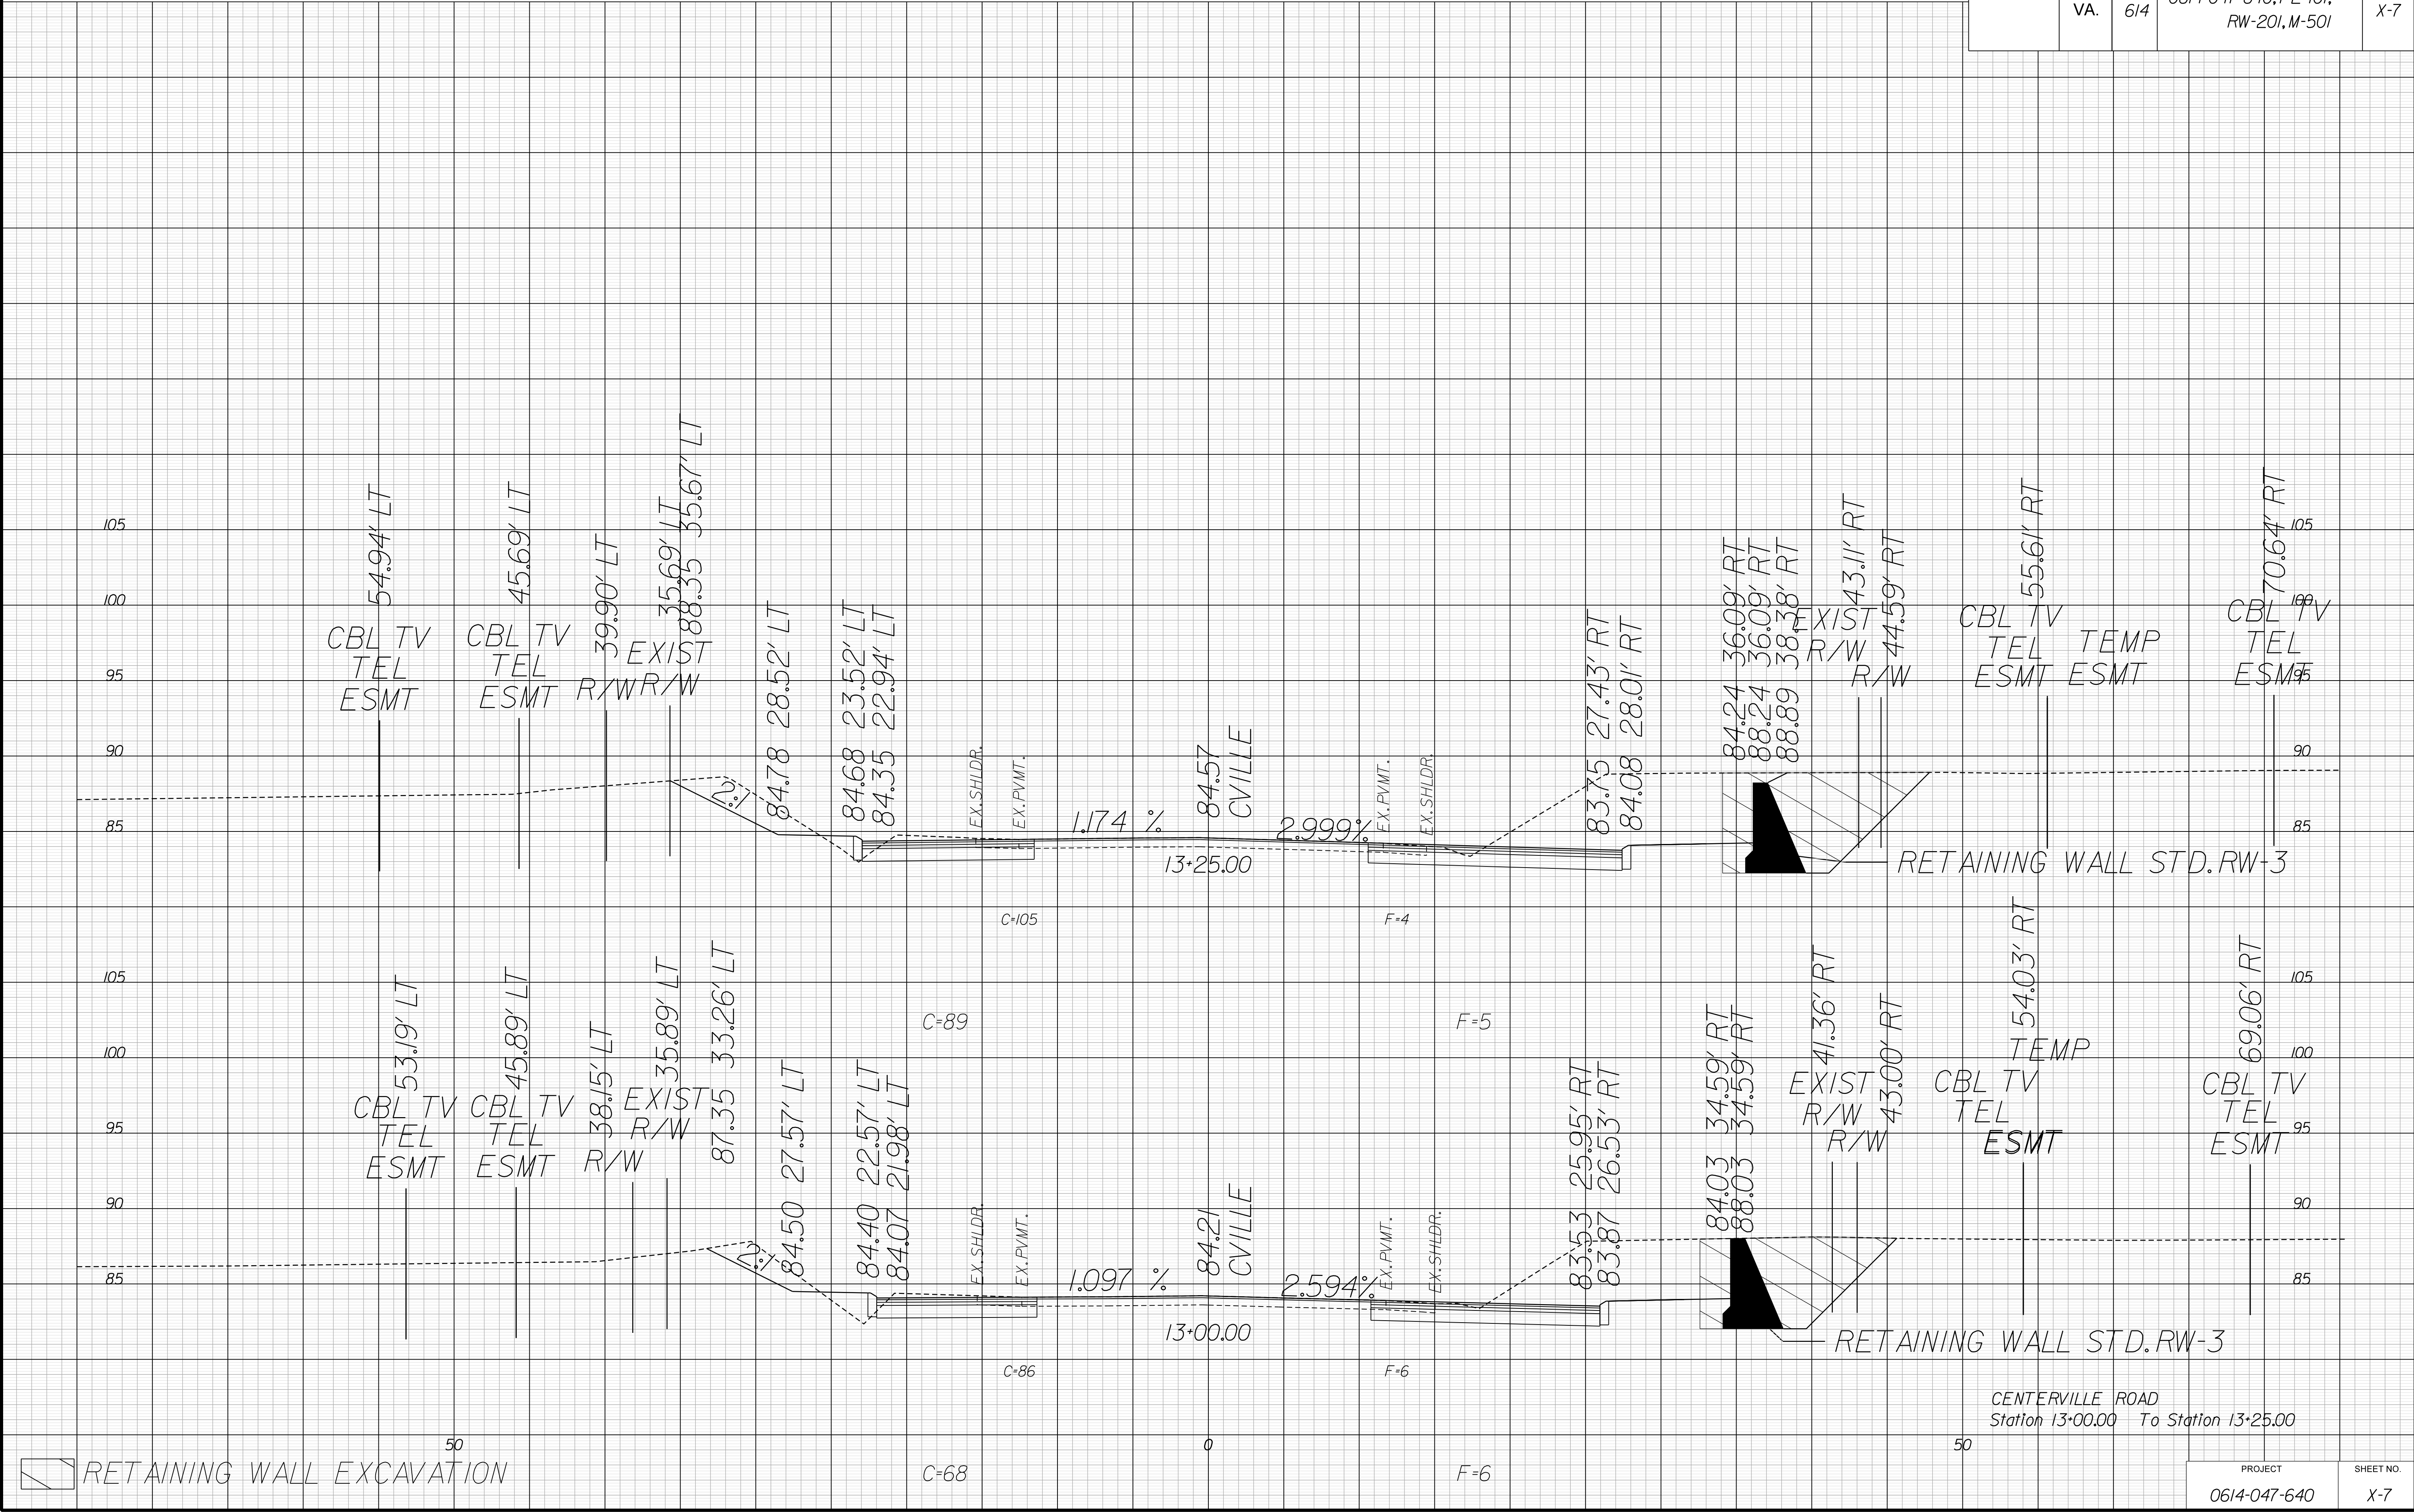


PROJECT MANAGER: *Wail Zaman, P.E. (757) 925-1605 (Hampton Roads District)*
SURVEYED BY, DATE: *Dean Minnix, L.S. (757) 925-2660 (Hampton Roads District)*
DESIGN BY: *Hayden Hill, P.E. (757) 925-6726 (Hampton Roads District)*
SUBSURFACE UTILITY BY, DATE: *Accumark, Inc. (757) 925-6726 (Hampton Roads District)*

CROSS SECTIONS
SCALE 1 IN. = 5 FT

DESIGN FEATURES RELATING TO CONSTRUCTION
OR TO REGULATION AND CONTROL OF TRAFFIC
MAY BE SUBJECT TO CHANGE AS DEEMED
NECESSARY BY THE DEPARTMENT

REVISED	STATE	ROUTE	PROJECT	SHEET NO.
1/22/2018	VA.	614	0614-047-640, PE-101, RW-201, M-501	X-8

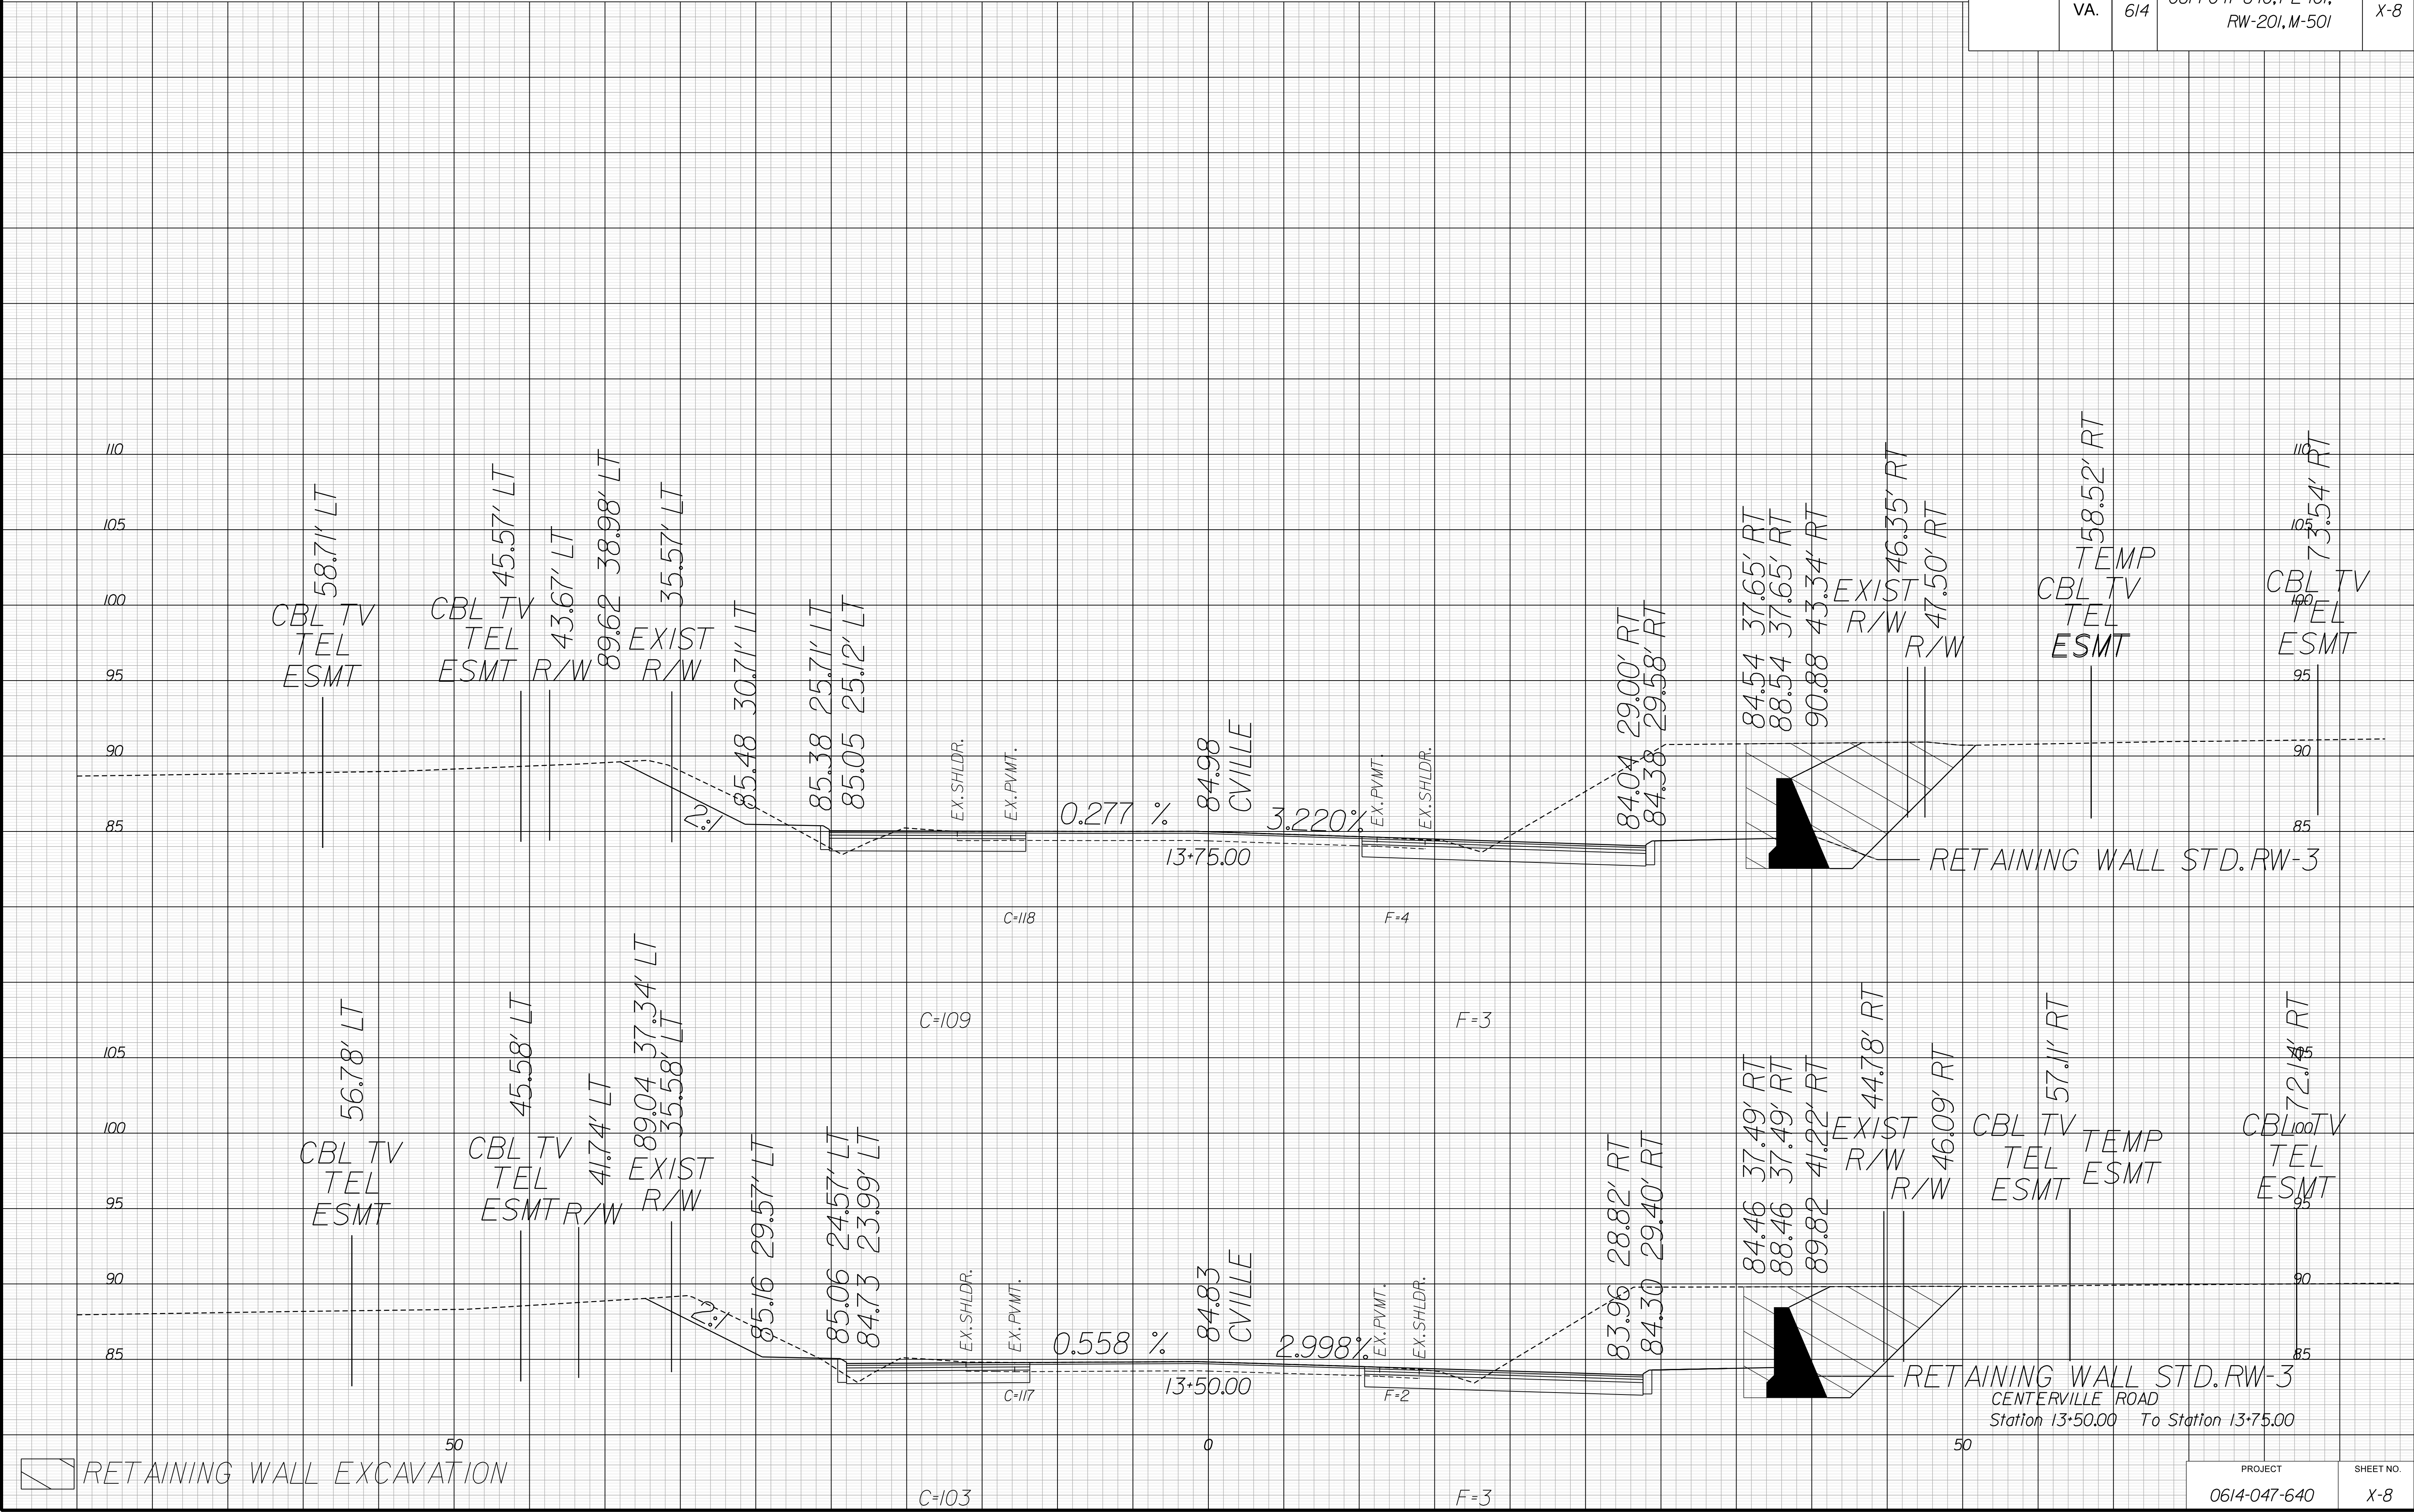

PROJECT MANAGER: *Wail Zaman, P.E. (757) 925-1605 (Hampton Roads District)*
SURVEYED BY, DATE: *Dean Minnix, L.S. (757) 925-2660 (Hampton Roads District)*
DESIGN BY: *Hayden Hill, P.E. (757) 925-6726 (Hampton Roads District)*
SUBSURFACE UTILITY BY, DATE: *Accumark, Inc. (757) 925-6726 (Hampton Roads District)*

CROSS SECTIONS
SCALE 1 IN. = 5 FT

DESIGN FEATURES RELATING TO CONSTRUCTION
OR TO REGULATION AND CONTROL OF TRAFFIC
MAY BE SUBJECT TO CHANGE AS DEEMED
NECESSARY BY THE DEPARTMENT

REVISED	STATE	ROUTE	STATE	PROJECT	SHEET NO.
1/22/2018	VA.	614		0614-047-640, PE-101, RW-201, M-501	X-9




PROJECT MANAGER: *Wall Zaman, P.E. (757) 925-1605 (Hampton Roads District)*
SURVEYED BY: *DATE: Dean Minix, L.S. (757) 925-2660 (Hampton Roads District)*
DESIGN BY: *Hayden Hill, P.E. (757) 925-6726 (Hampton Roads District)*
SUBSURFACE UTILITY BY: *DATE: Accumark, Inc. -----*

CROSS SECTIONS
SCALE 1 IN. = 5 FT

DESIGN FEATURES RELATING TO CONSTRUCTION
OR TO REGULATION AND CONTROL OF TRAFFIC
MAY BE SUBJECT TO CHANGE AS DEEMED
NECESSARY BY THE DEPARTMENT

REVISED	STATE	ROUTE	STATE	PROJECT	SHEET NO.
1/22/2018	VA.	614		0614-047-640, PE-101, RW-201, M-501	X-10

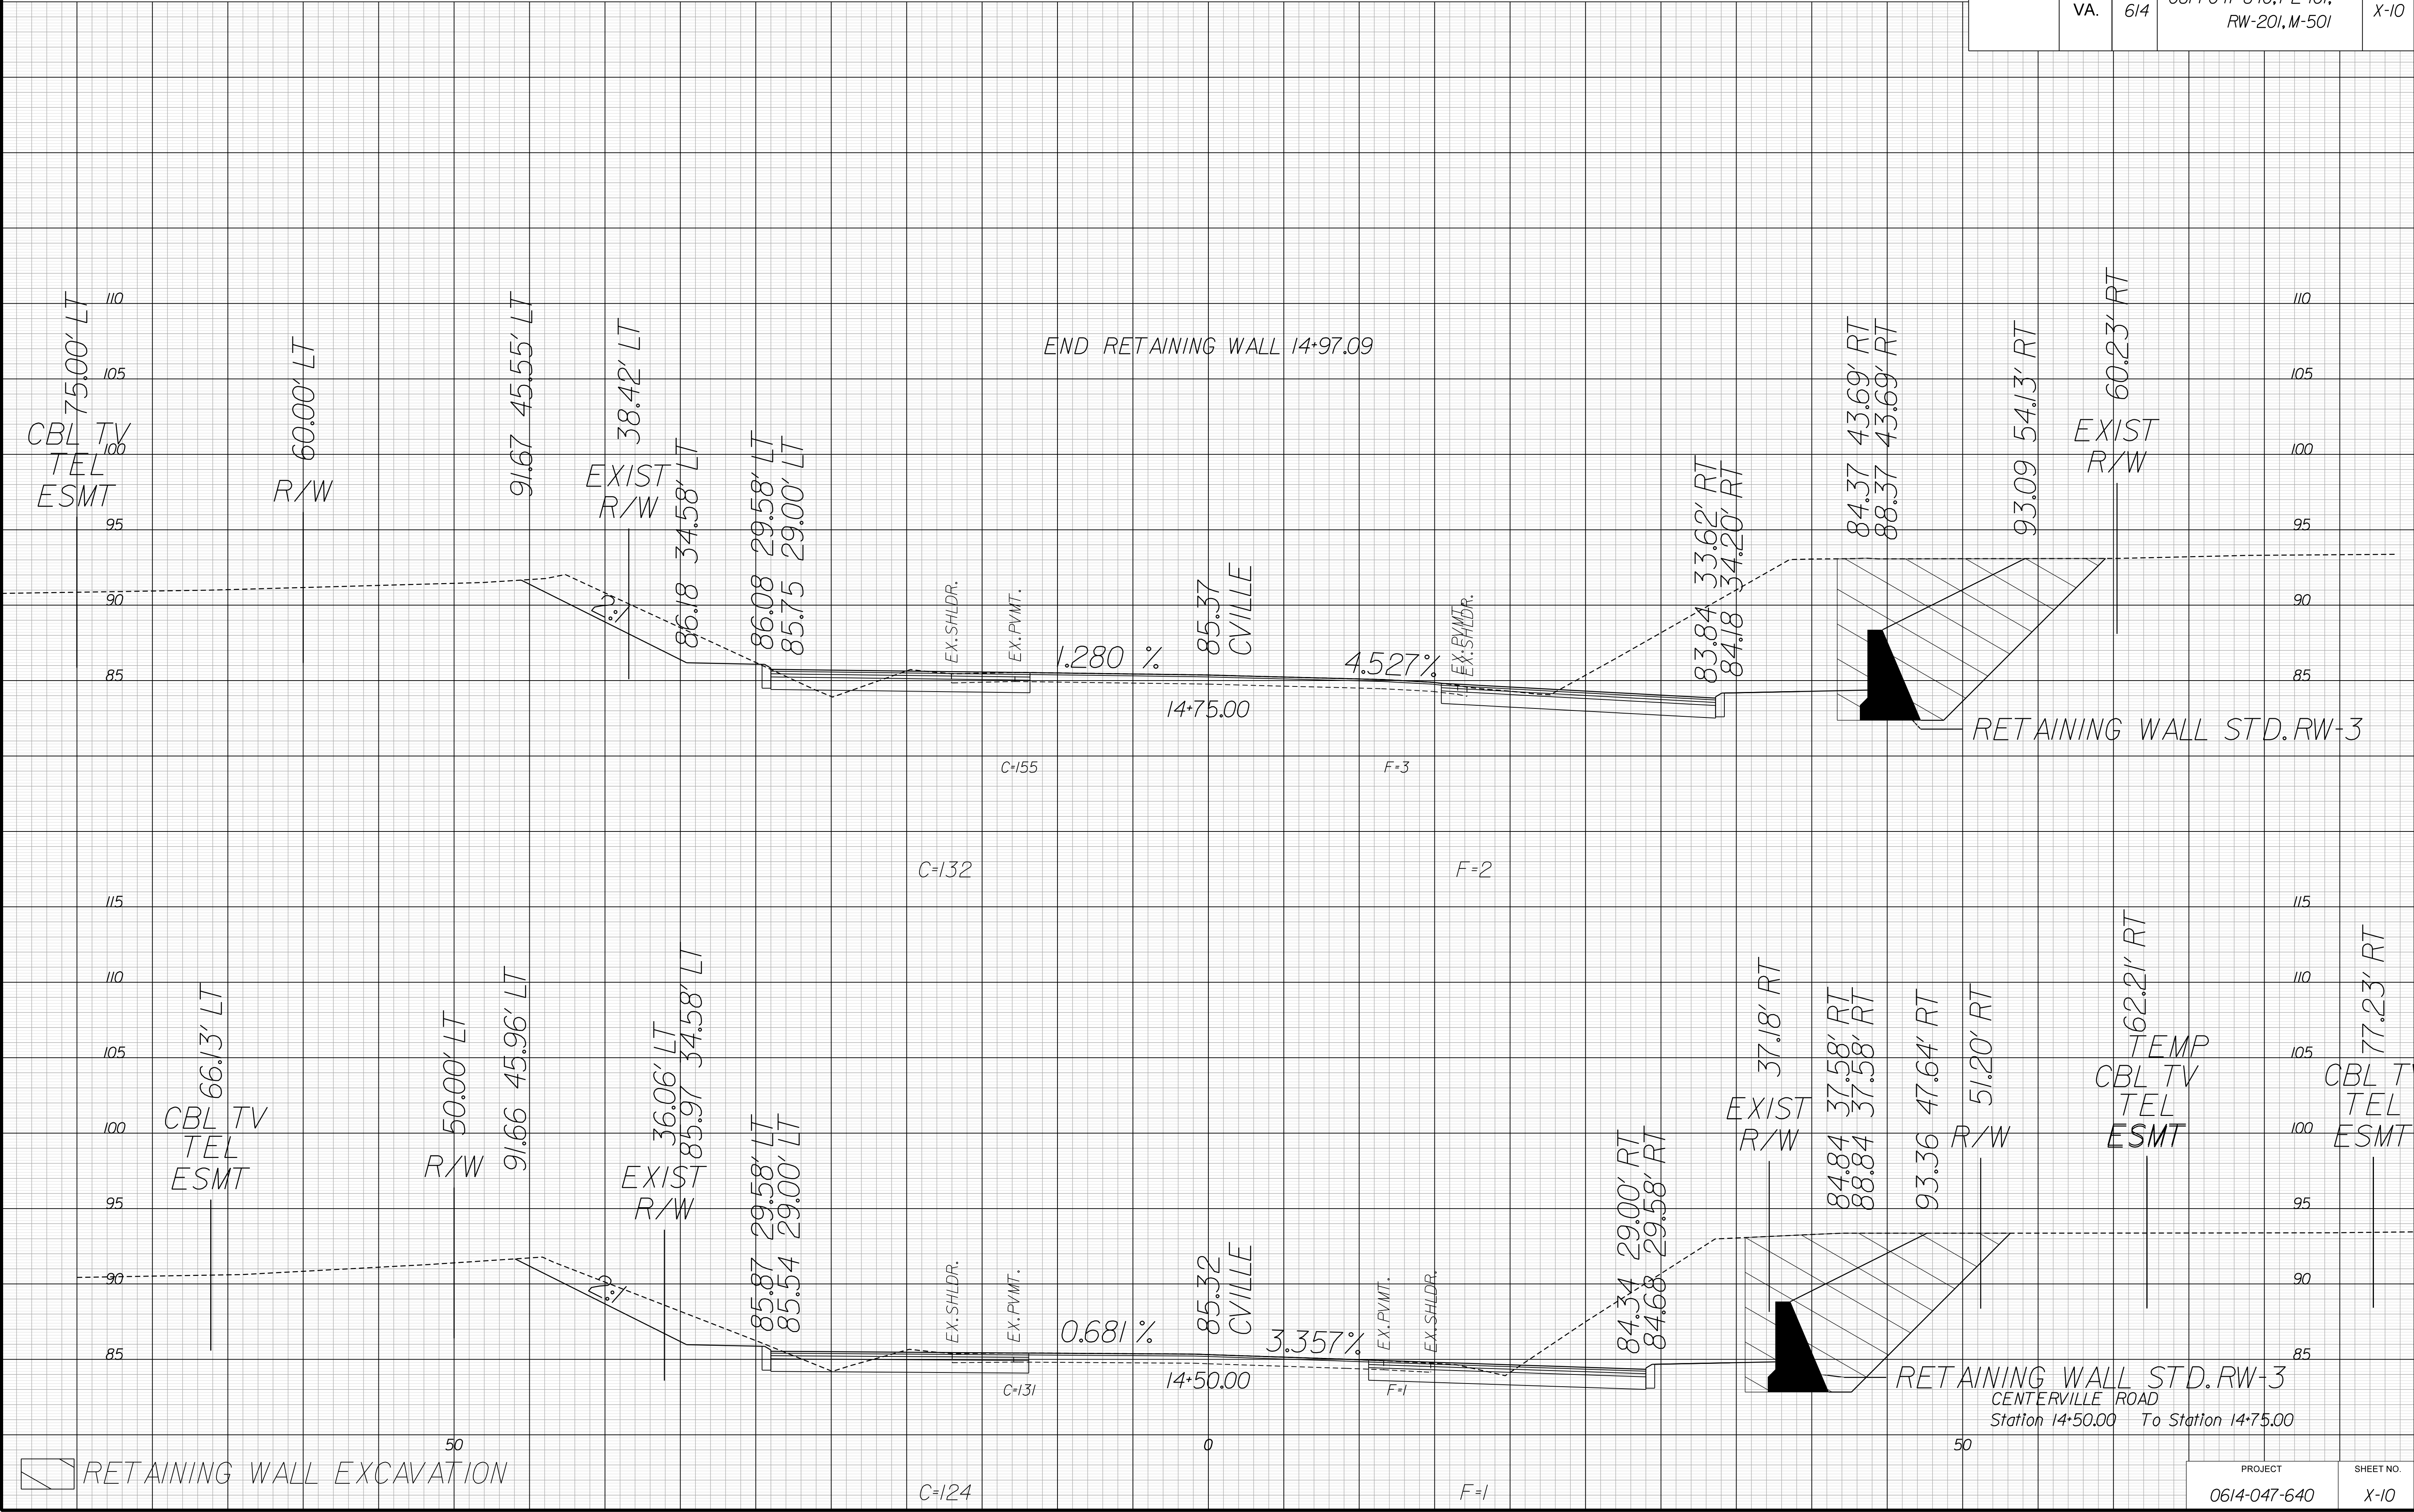


PROJECT	SHEET NO.
0614-047-640	X-10

PROJECT MANAGER *Wall Zaman, P.E. (757) 925-1605 (Hampton Roads District)*
SURVEYED BY, DATE *Dean Minnix, L.S. (757) 925-2660 (Hampton Roads District)*
DESIGN BY *Hayden Hill, P.E. (757) 925-6726 (Hampton Roads District)*
SUBSURFACE UTILITY BY, DATE *Accumark, Inc. -----*

CROSS SECTIONS
SCALE 1 IN. = 5 FT

DESIGN FEATURES RELATING TO CONSTRUCTION
OR TO REGULATION AND CONTROL OF TRAFFIC
MAY BE SUBJECT TO CHANGE AS DEEMED
NECESSARY BY THE DEPARTMENT


REVISED	STATE	ROUTE	STATE	PROJECT	SHEET NO.
1/22/2018	VA.	614		0614-047-640, PE-101, RW-201, M-501	X-11

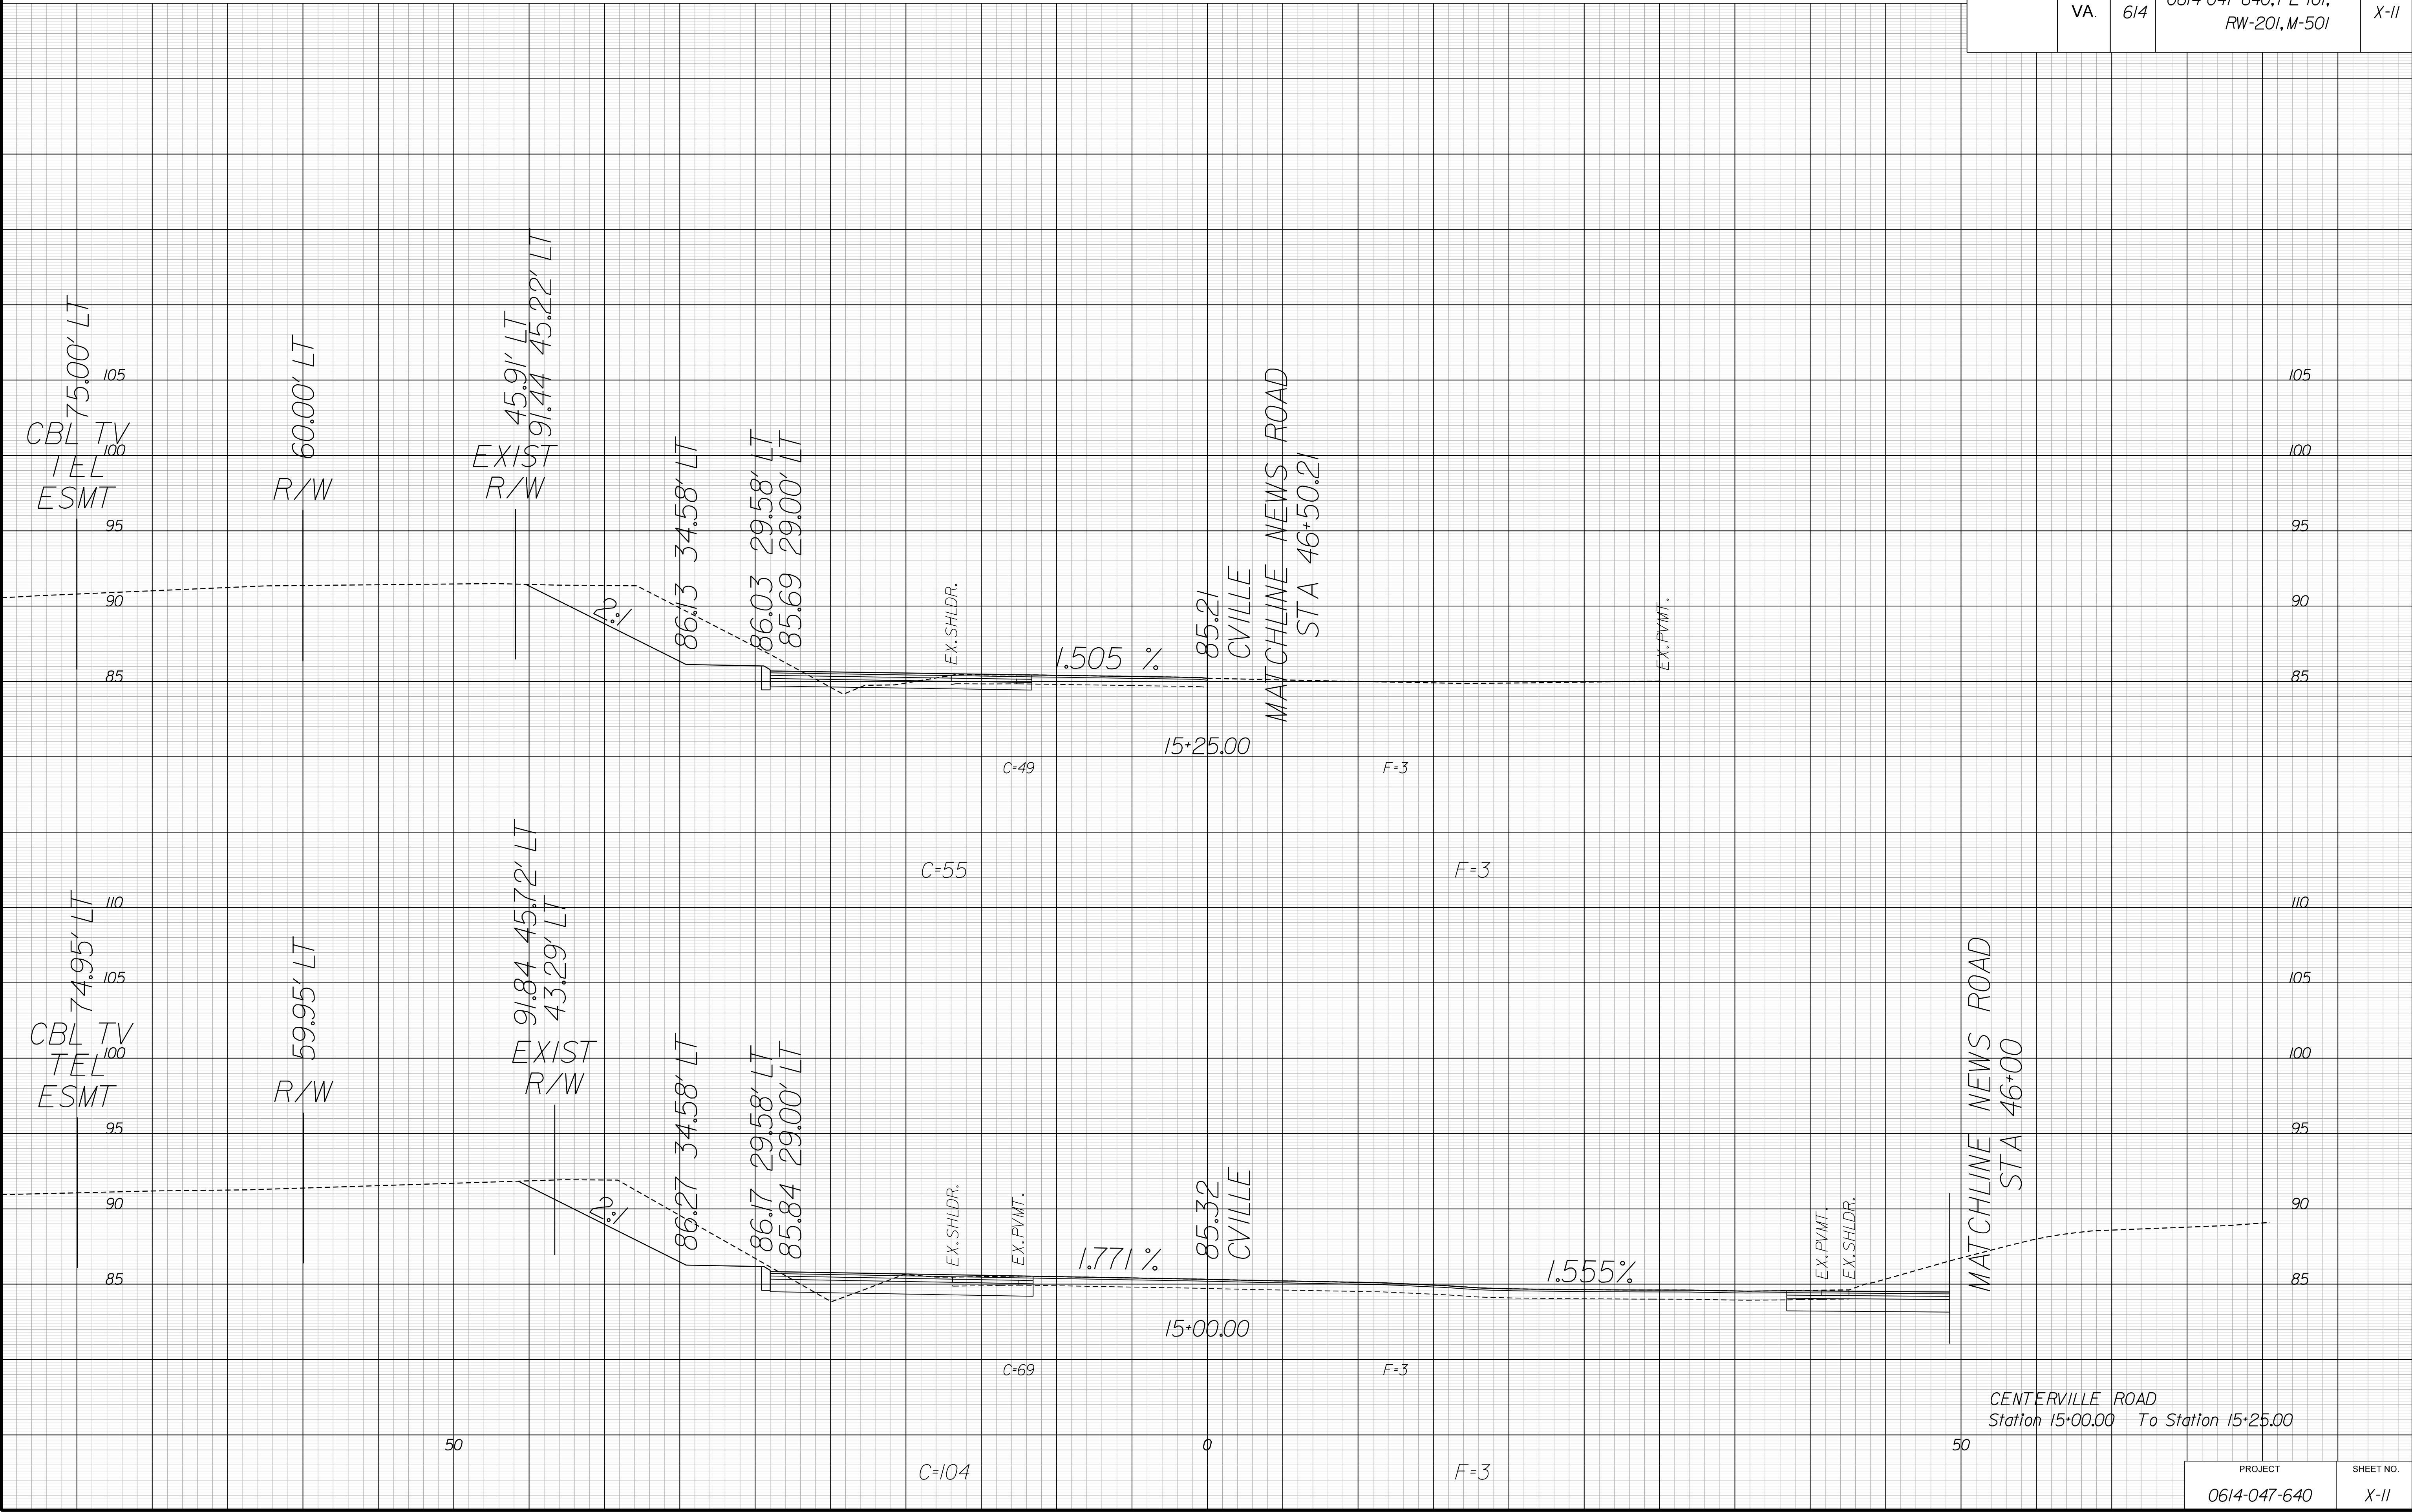

SCALE 1 IN. = 5 FT

DESIGN FEATURES RELATING TO CONSTRUCTION
OR TO REGULATION AND CONTROL OF TRAFFIC
MAY BE SUBJECT TO CHANGE AS DEEMED
NECESSARY BY THE DEPARTMENT

N	REVISED	STATE	STATE		SHEET NO.
	1/22/2018		ROUTE	PROJECT	
		VA.	614	0614-047-640, PE-101, RW-201, M-501	X-12

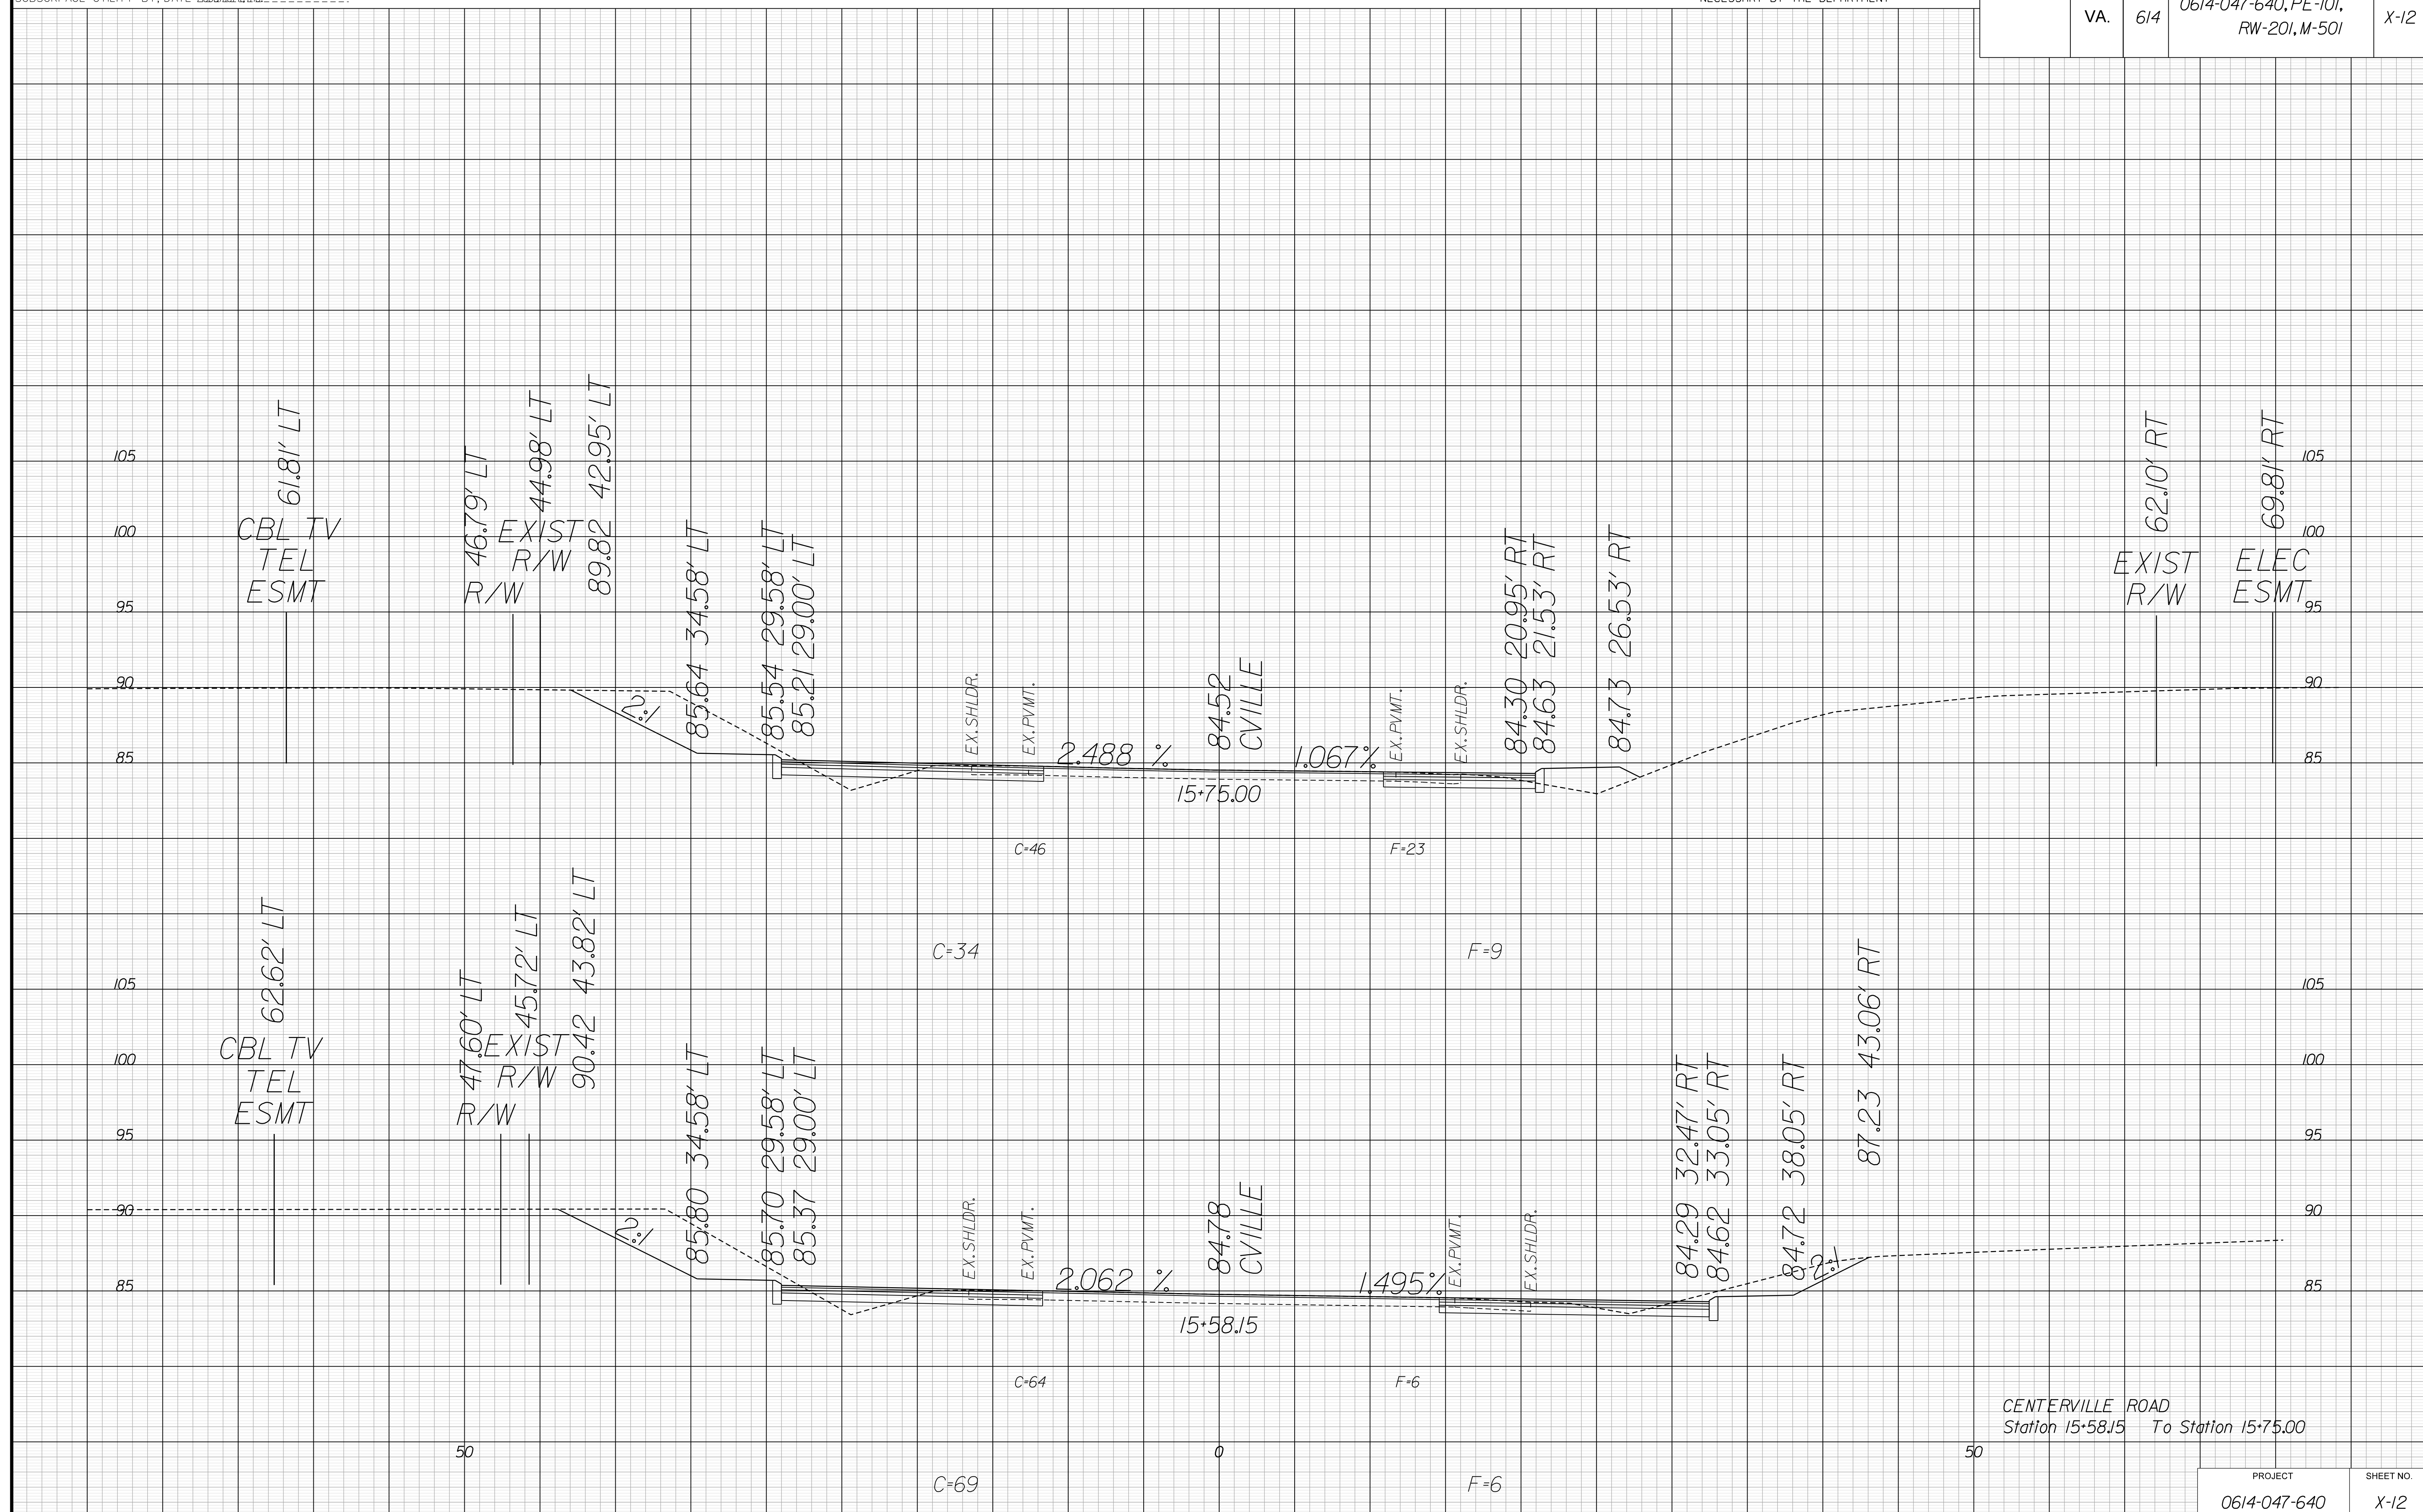


PROJECT MANAGER *Wail Zaman, P.E. (757) 925-1605 (Hampton Roads District)*
SURVEYED BY, DATE *Dean Minnix, L.S. (757) 925-2660 (Hampton Road District)*
DESIGN BY *Hayden Hill, P.E. (757) 925-6726 (Hampton Roads District)*
SUBSURFACE UTILITY BY, DATE *Accumark, Inc. (757) 925-6726 (Hampton Roads District)*

CROSS SECTIONS
SCALE 1 IN. = 5 FT

DESIGN FEATURES RELATING TO CONSTRUCTION
OR TO REGULATION AND CONTROL OF TRAFFIC
MAY BE SUBJECT TO CHANGE AS DEEMED
NECESSARY BY THE DEPARTMENT


REVISED	STATE	ROUTE	PROJECT	SHEET NO.
1/22/2018	VA.	614	0614-047-640, PE-101, RW-201, M-501	X-13

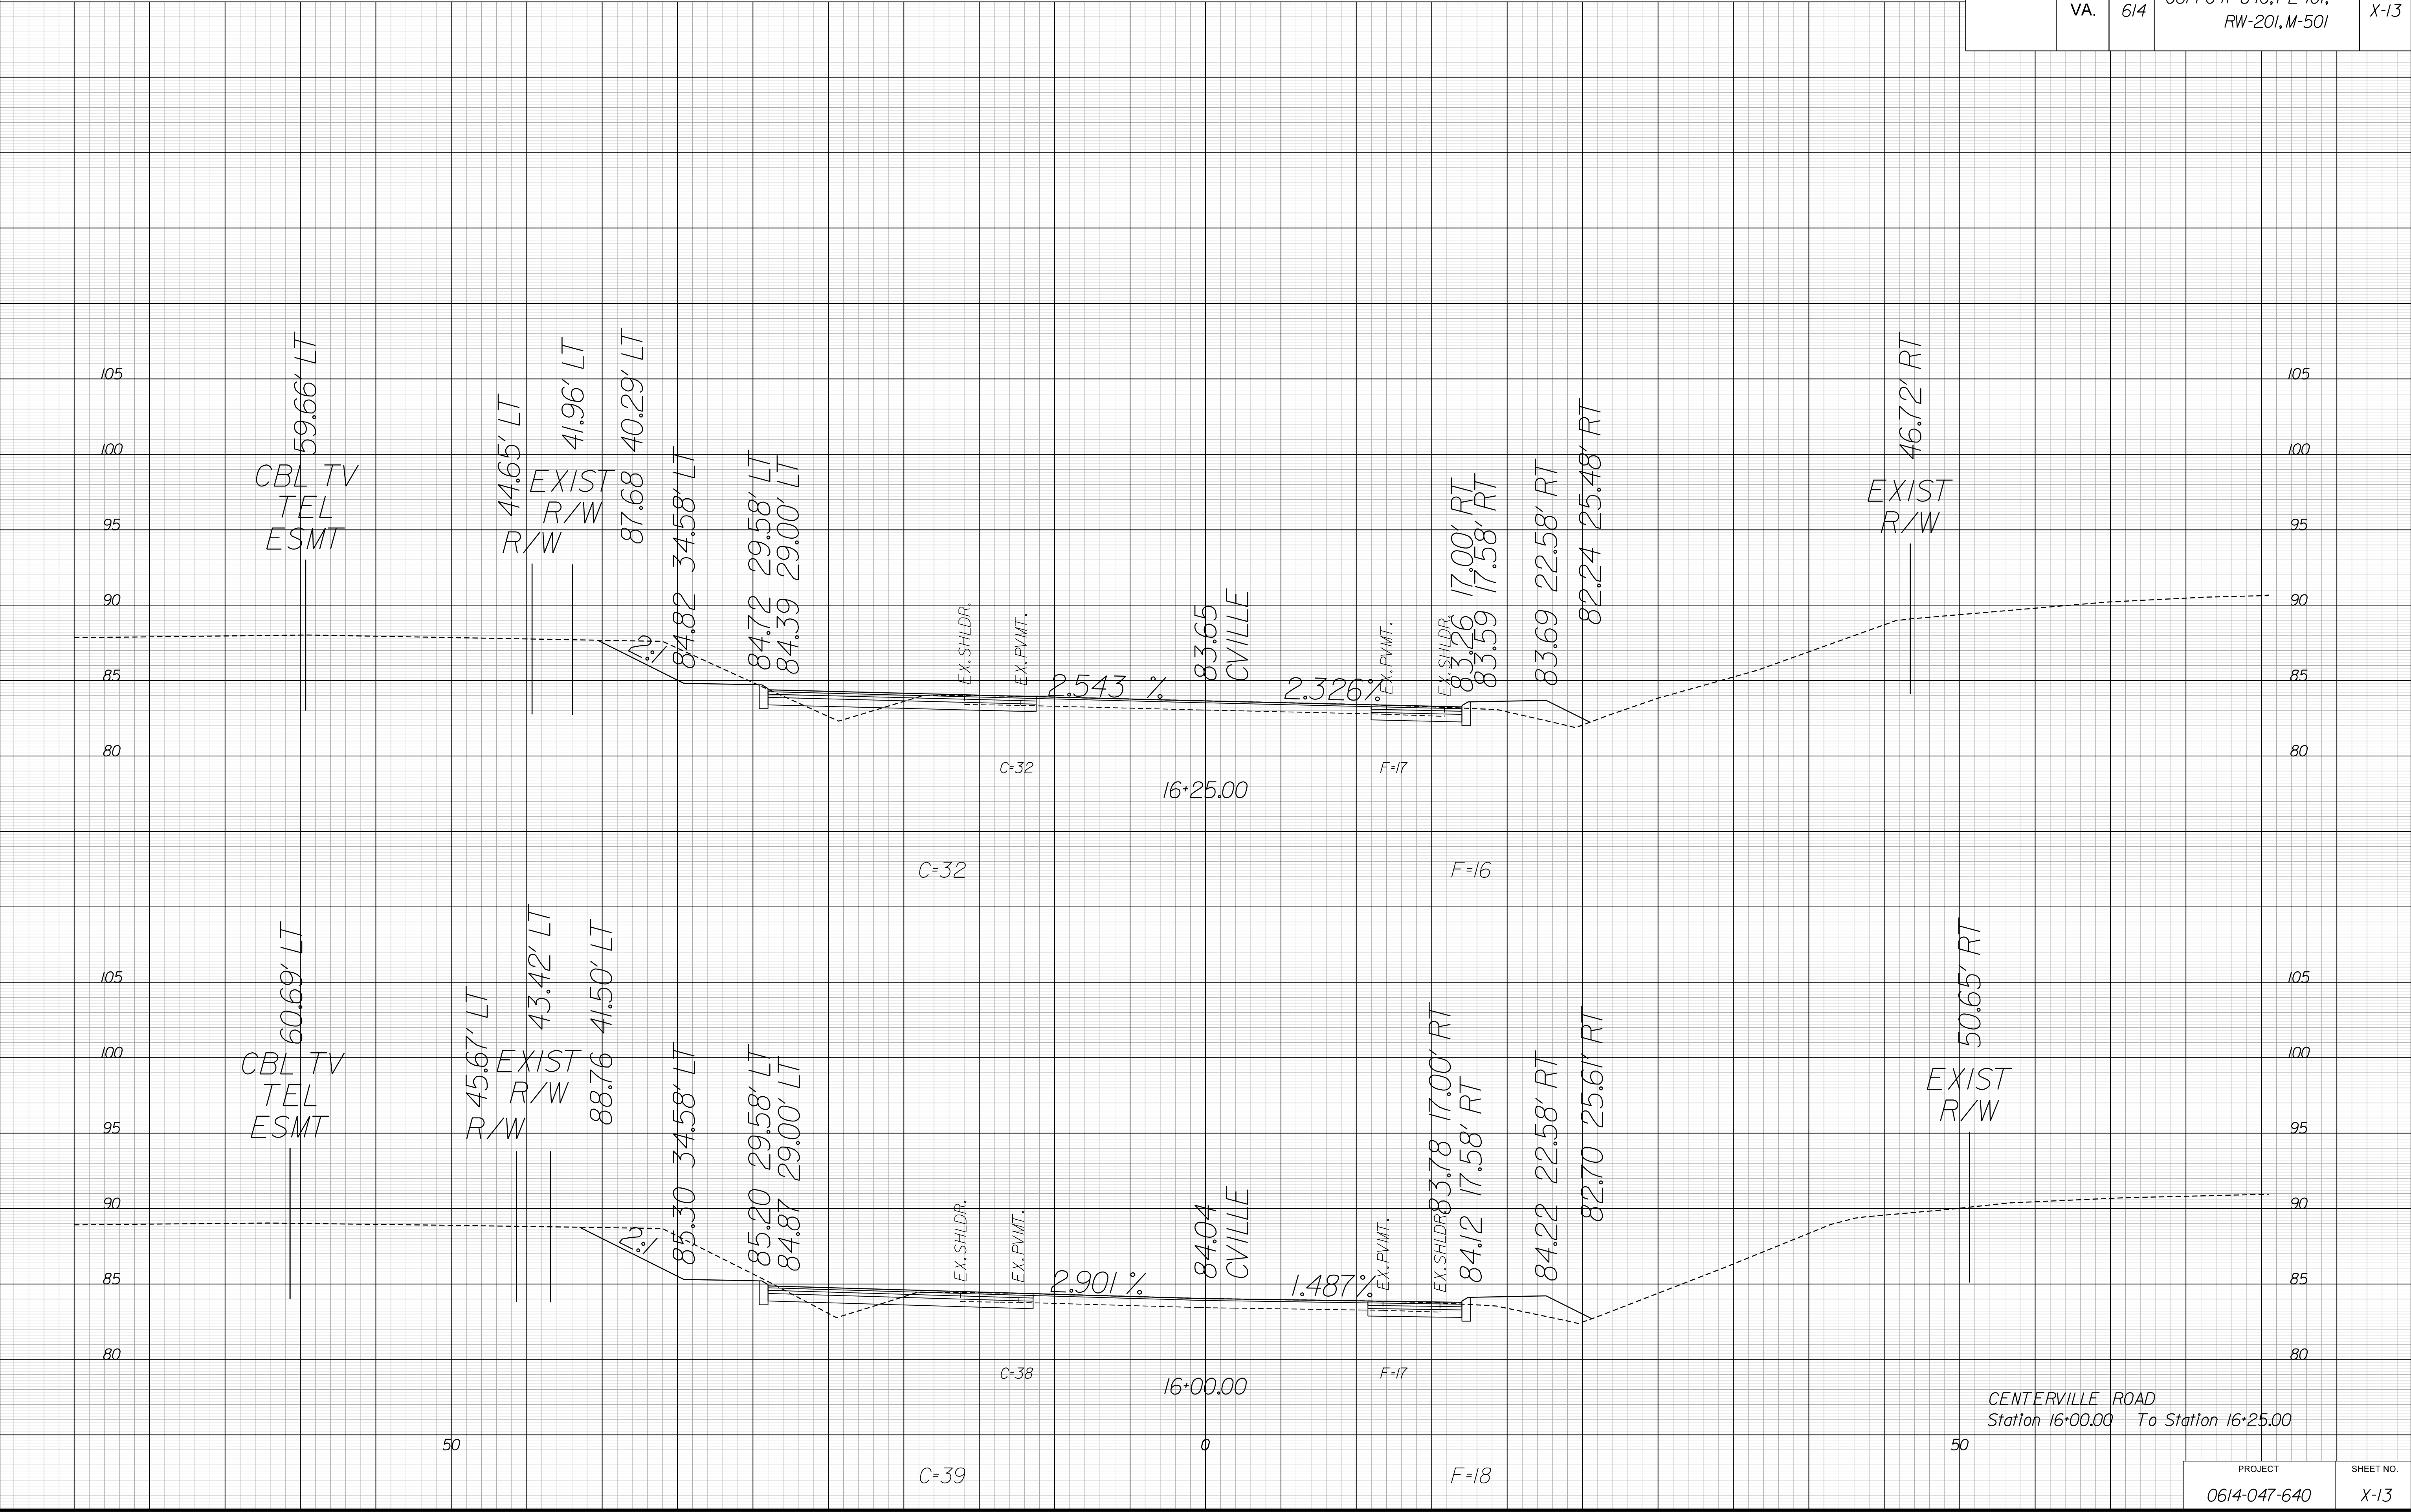

SCALE 1 IN. = 5 FT

DESIGN FEATURES RELATING TO CONSTRUCTION
OR TO REGULATION AND CONTROL OF TRAFFIC
MAY BE SUBJECT TO CHANGE AS DEEMED
NECESSARY BY THE DEPARTMENT

IN	REVISED	STATE	STATE		SHEET NO
	1/22/2018		ROUTE	PROJECT	
		VA.	614	0614-047-640, PE-101, RW-201, M-501	X-14

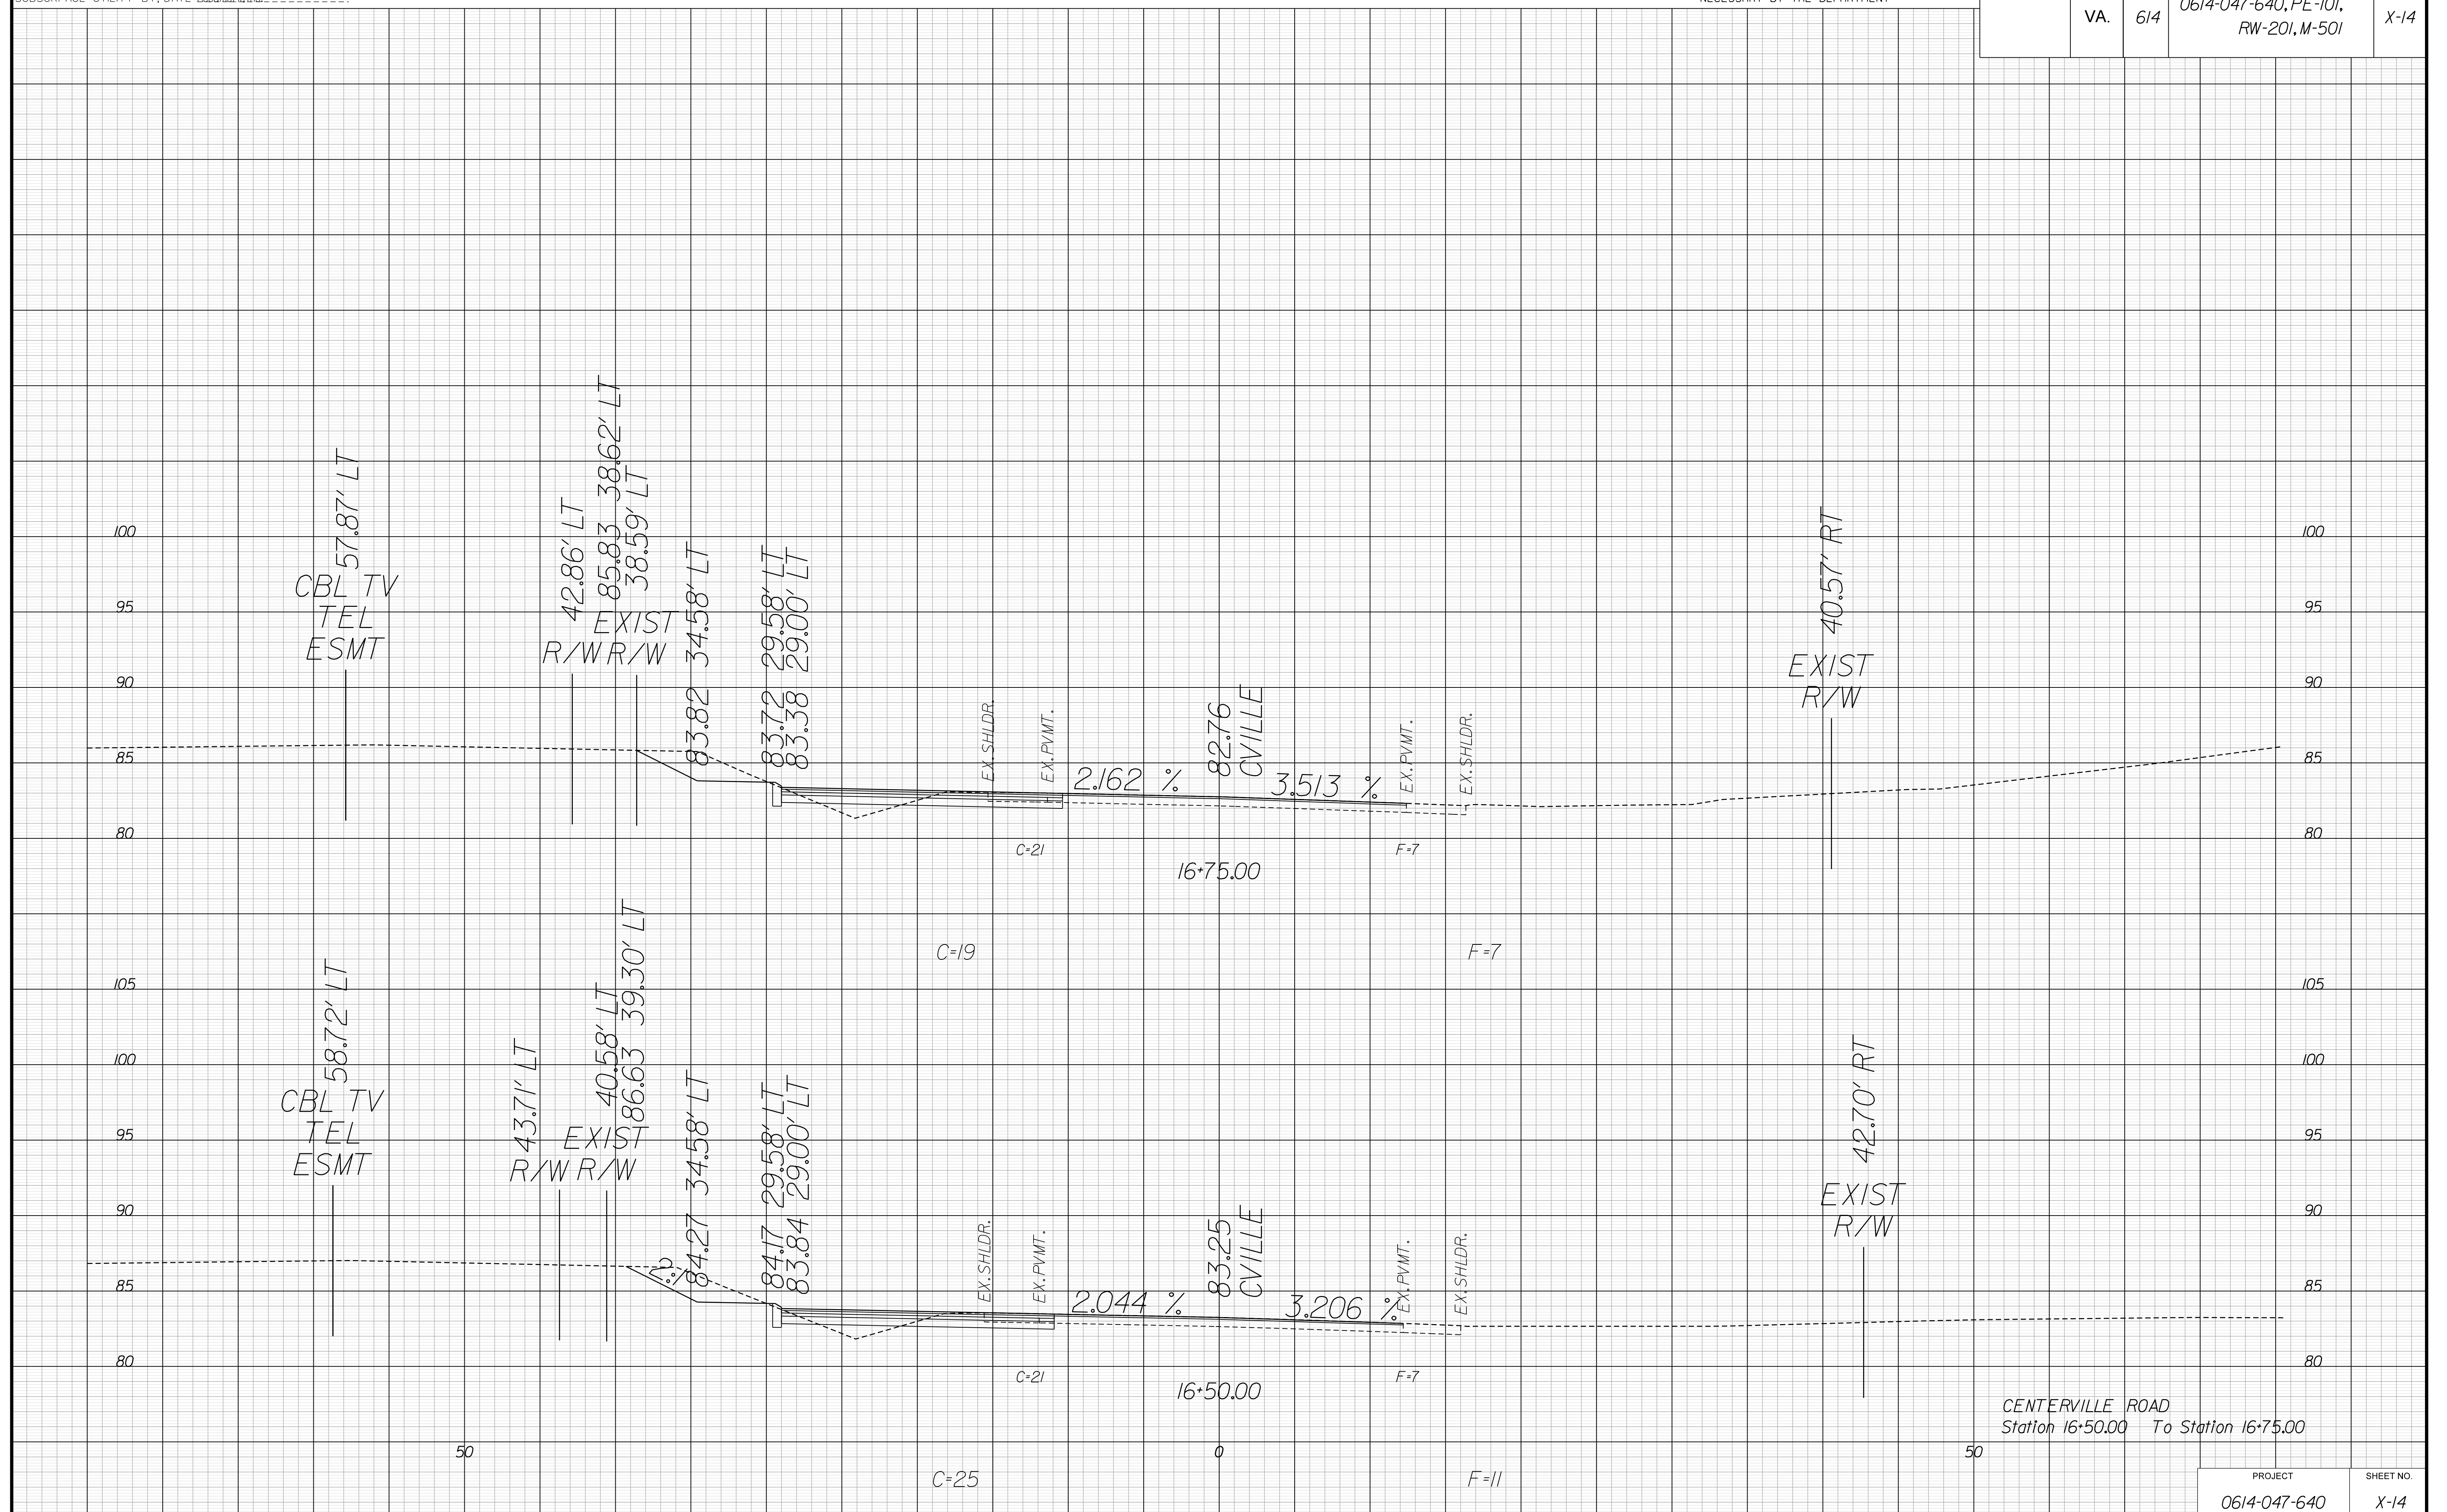


PROJECT MANAGER *Wail Zaman, P.E. (757) 925-1605 (Hampton Roads District)*
SURVEYED BY, DATE *Dean Minnix, L.S. (757) 925-2660 (Hampton Road District)*
DESIGN BY *Hayden Hill, P.E. (757) 925-6726 (Hampton Roads District)*
SUBSURFACE UTILITY BY, DATE *Accumark, Inc. (757) 925-6726 (Hampton Roads District)*

CROSS SECTIONS
SCALE 1 IN. = 5 FT

DESIGN FEATURES RELATING TO CONSTRUCTION
OR TO REGULATION AND CONTROL OF TRAFFIC
MAY BE SUBJECT TO CHANGE AS DEEMED
NECESSARY BY THE DEPARTMENT

REVISED	STATE	ROUTE	PROJECT	SHEET NO.
1/22/2018	VA.	614	0614-047-640, PE-101, RW-201, M-501	X-15

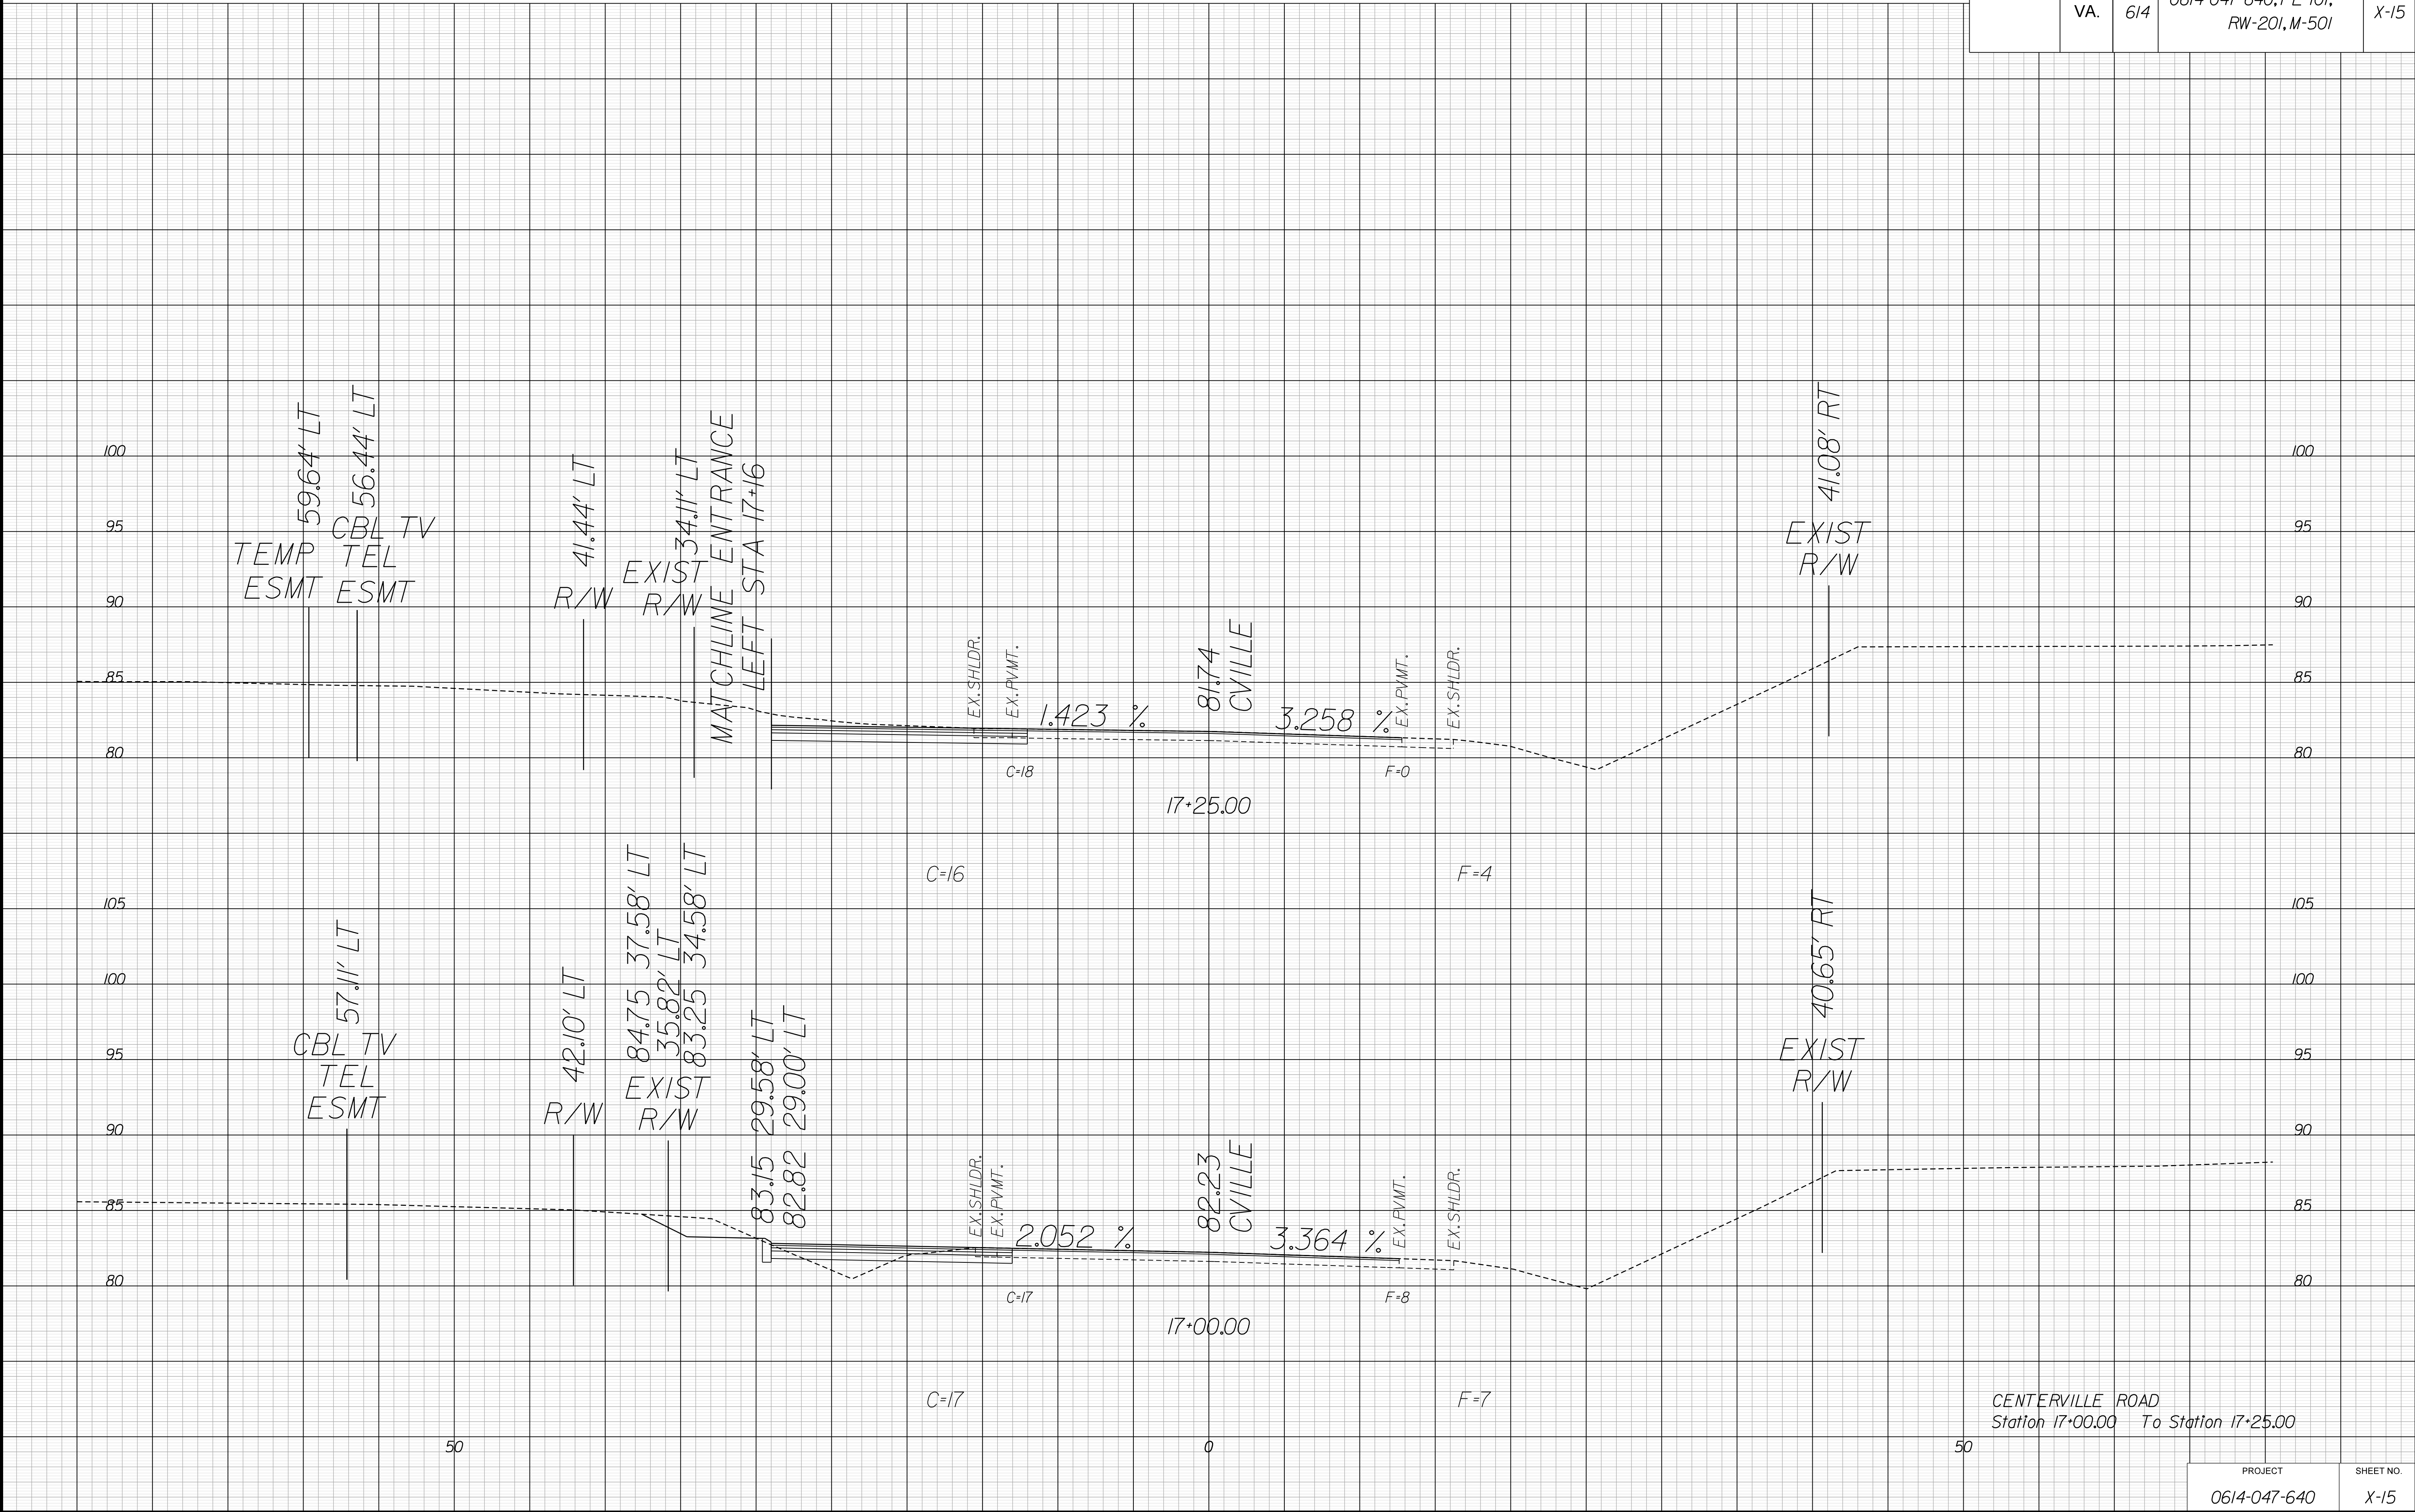


PROJECT MANAGER *Wail Zaman, P.E. (757) 925-1605 (Hampton Roads District)*
SURVEYED BY, DATE *Dean Minnix, L.S. (757) 925-2660 (Hampton Roads District)*
DESIGN BY *Hayden Hill, P.E. (757) 925-6726 (Hampton Roads District)*
SUBSURFACE UTILITY BY, DATE *Accumark, Inc. (757) 925-6726 (Hampton Roads District)*

CROSS SECTIONS
SCALE 1 IN. = 5 FT

DESIGN FEATURES RELATING TO CONSTRUCTION
OR TO REGULATION AND CONTROL OF TRAFFIC
MAY BE SUBJECT TO CHANGE AS DEEMED
NECESSARY BY THE DEPARTMENT

REVISED	STATE	ROUTE	PROJECT	SHEET NO.
1/22/2018	VA.	614	0614-047-640, PE-101, RW-201, M-501	X-16

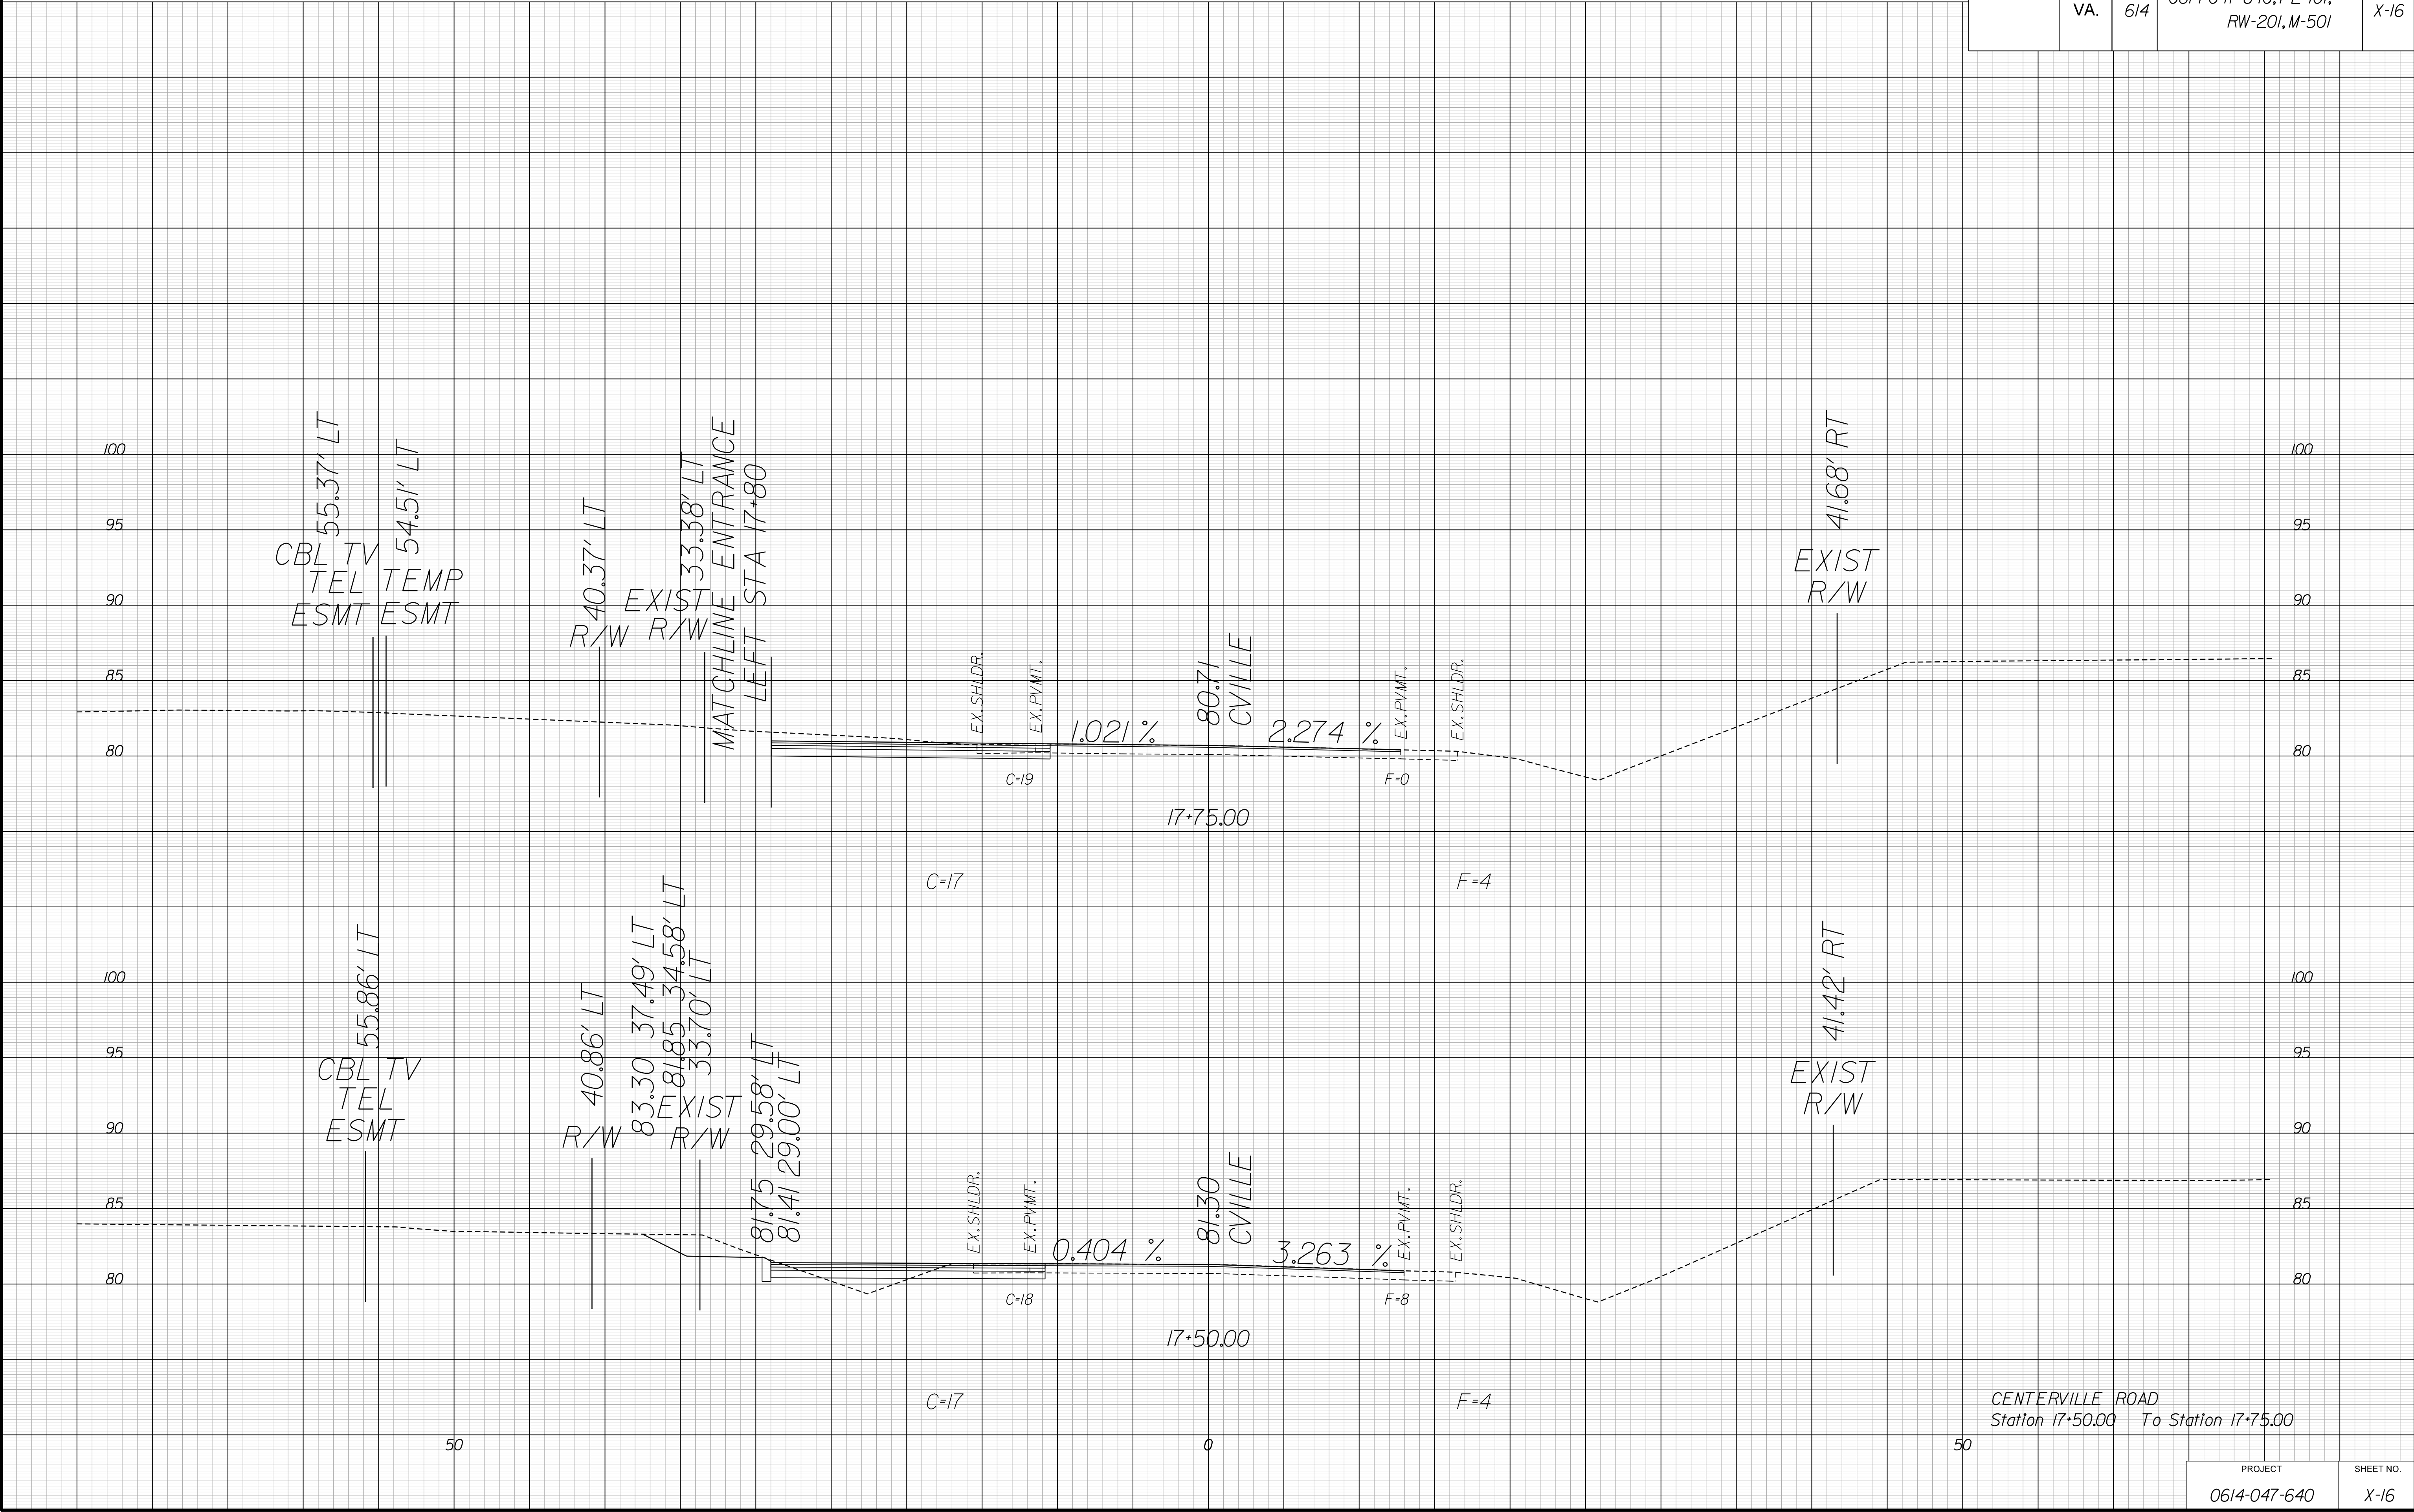


PROJECT MANAGER *Wail Zaman, P.E. (757) 925-1605 (Hampton Roads District)*
SURVEYED BY, DATE *Dean Minnix, L.S. (757) 925-2660 (Hampton Roads District)*
DESIGN BY *Hayden Hill, P.E. (757) 925-6726 (Hampton Roads District)*
SUBSURFACE UTILITY BY, DATE *Accumark, Inc. (757) 925-6726 (Hampton Roads District)*

CROSS SECTIONS
SCALE 1 IN. = 5 FT

DESIGN FEATURES RELATING TO CONSTRUCTION
OR TO REGULATION AND CONTROL OF TRAFFIC
MAY BE SUBJECT TO CHANGE AS DEEMED
NECESSARY BY THE DEPARTMENT

REVISED	STATE	ROUTE	PROJECT	SHEET NO.
1/22/2018	VA.	614	0614-047-640, PE-101, RW-201, M-501	X-17

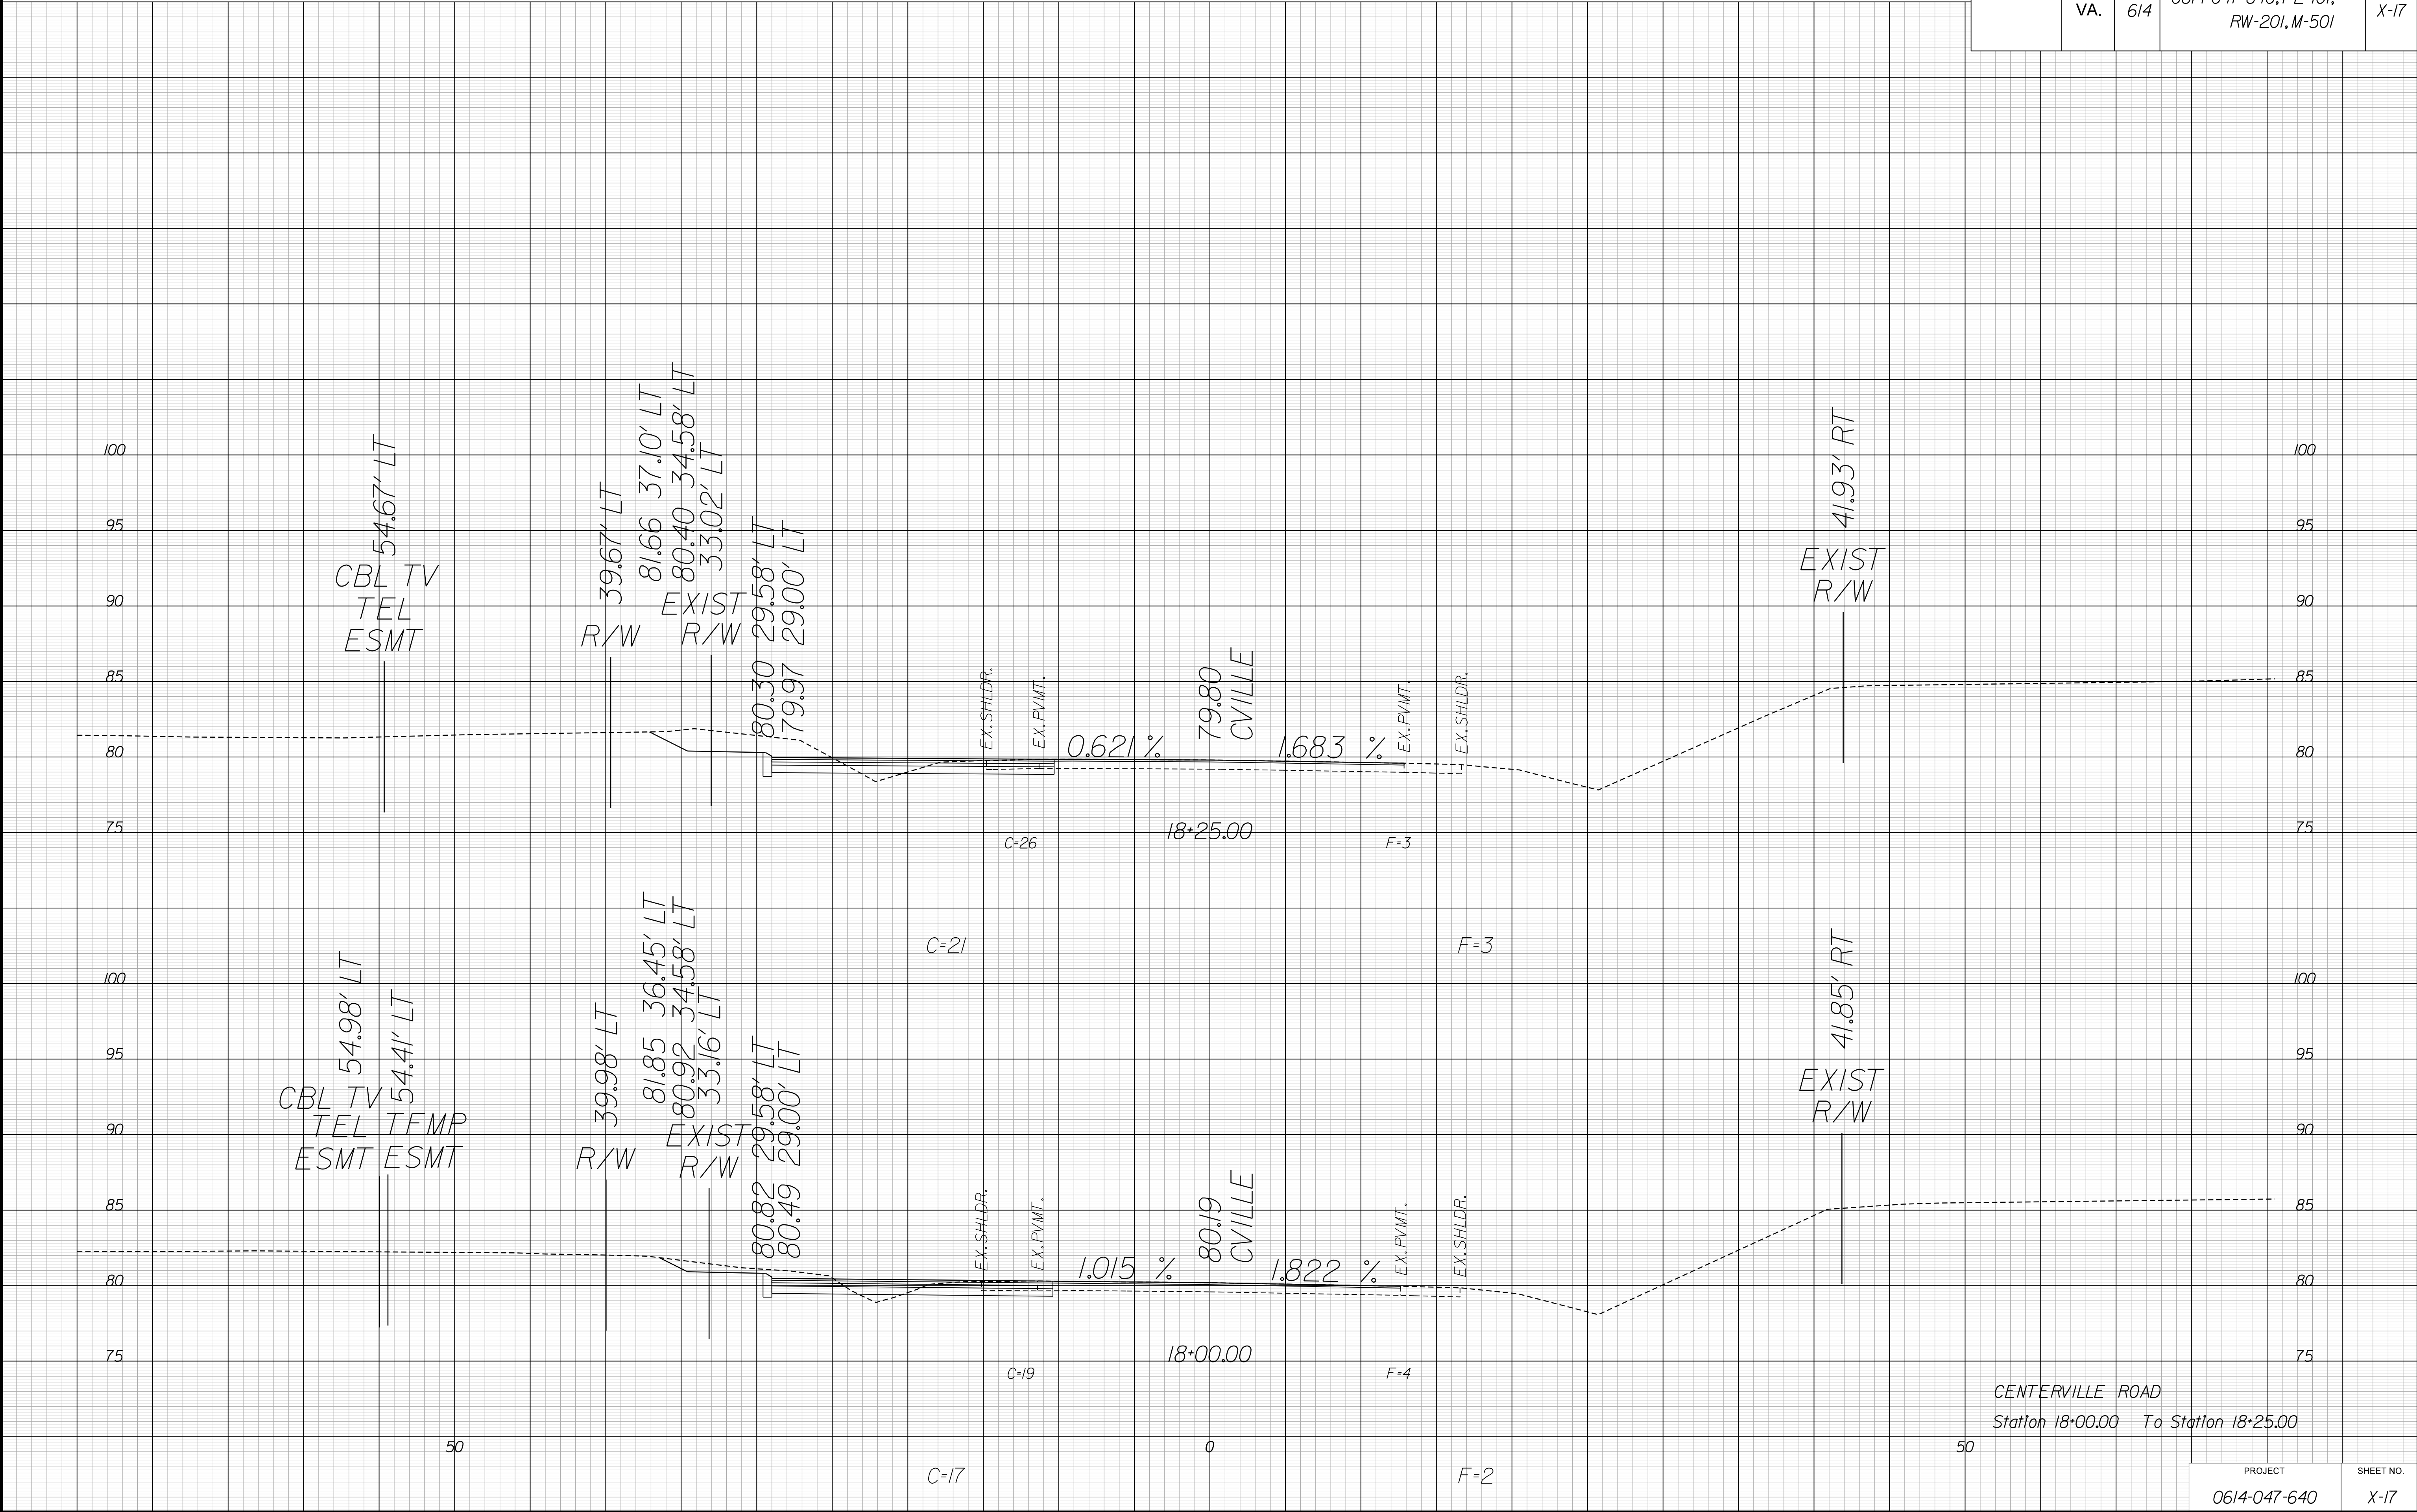


PROJECT MANAGER *Wail Zaman, P.E. (757) 925-1605 (Hampton Roads District)*
SURVEYED BY, DATE *Dean Minnix, L.S. (757) 925-2660 (Hampton Roads District)*
DESIGN BY *Hayden Hill, P.E. (757) 925-6726 (Hampton Roads District)*
SUBSURFACE UTILITY BY, DATE *Accumark, Inc. (757) 925-6726 (Hampton Roads District)*

CROSS SECTIONS
SCALE 1 IN. = 5 FT

DESIGN FEATURES RELATING TO CONSTRUCTION
OR TO REGULATION AND CONTROL OF TRAFFIC
MAY BE SUBJECT TO CHANGE AS DEEMED
NECESSARY BY THE DEPARTMENT

REVISED	STATE	ROUTE	PROJECT	SHEET NO.
1/22/2018	VA.	614	0614-047-640, PE-101, RW-201, M-501	X-18

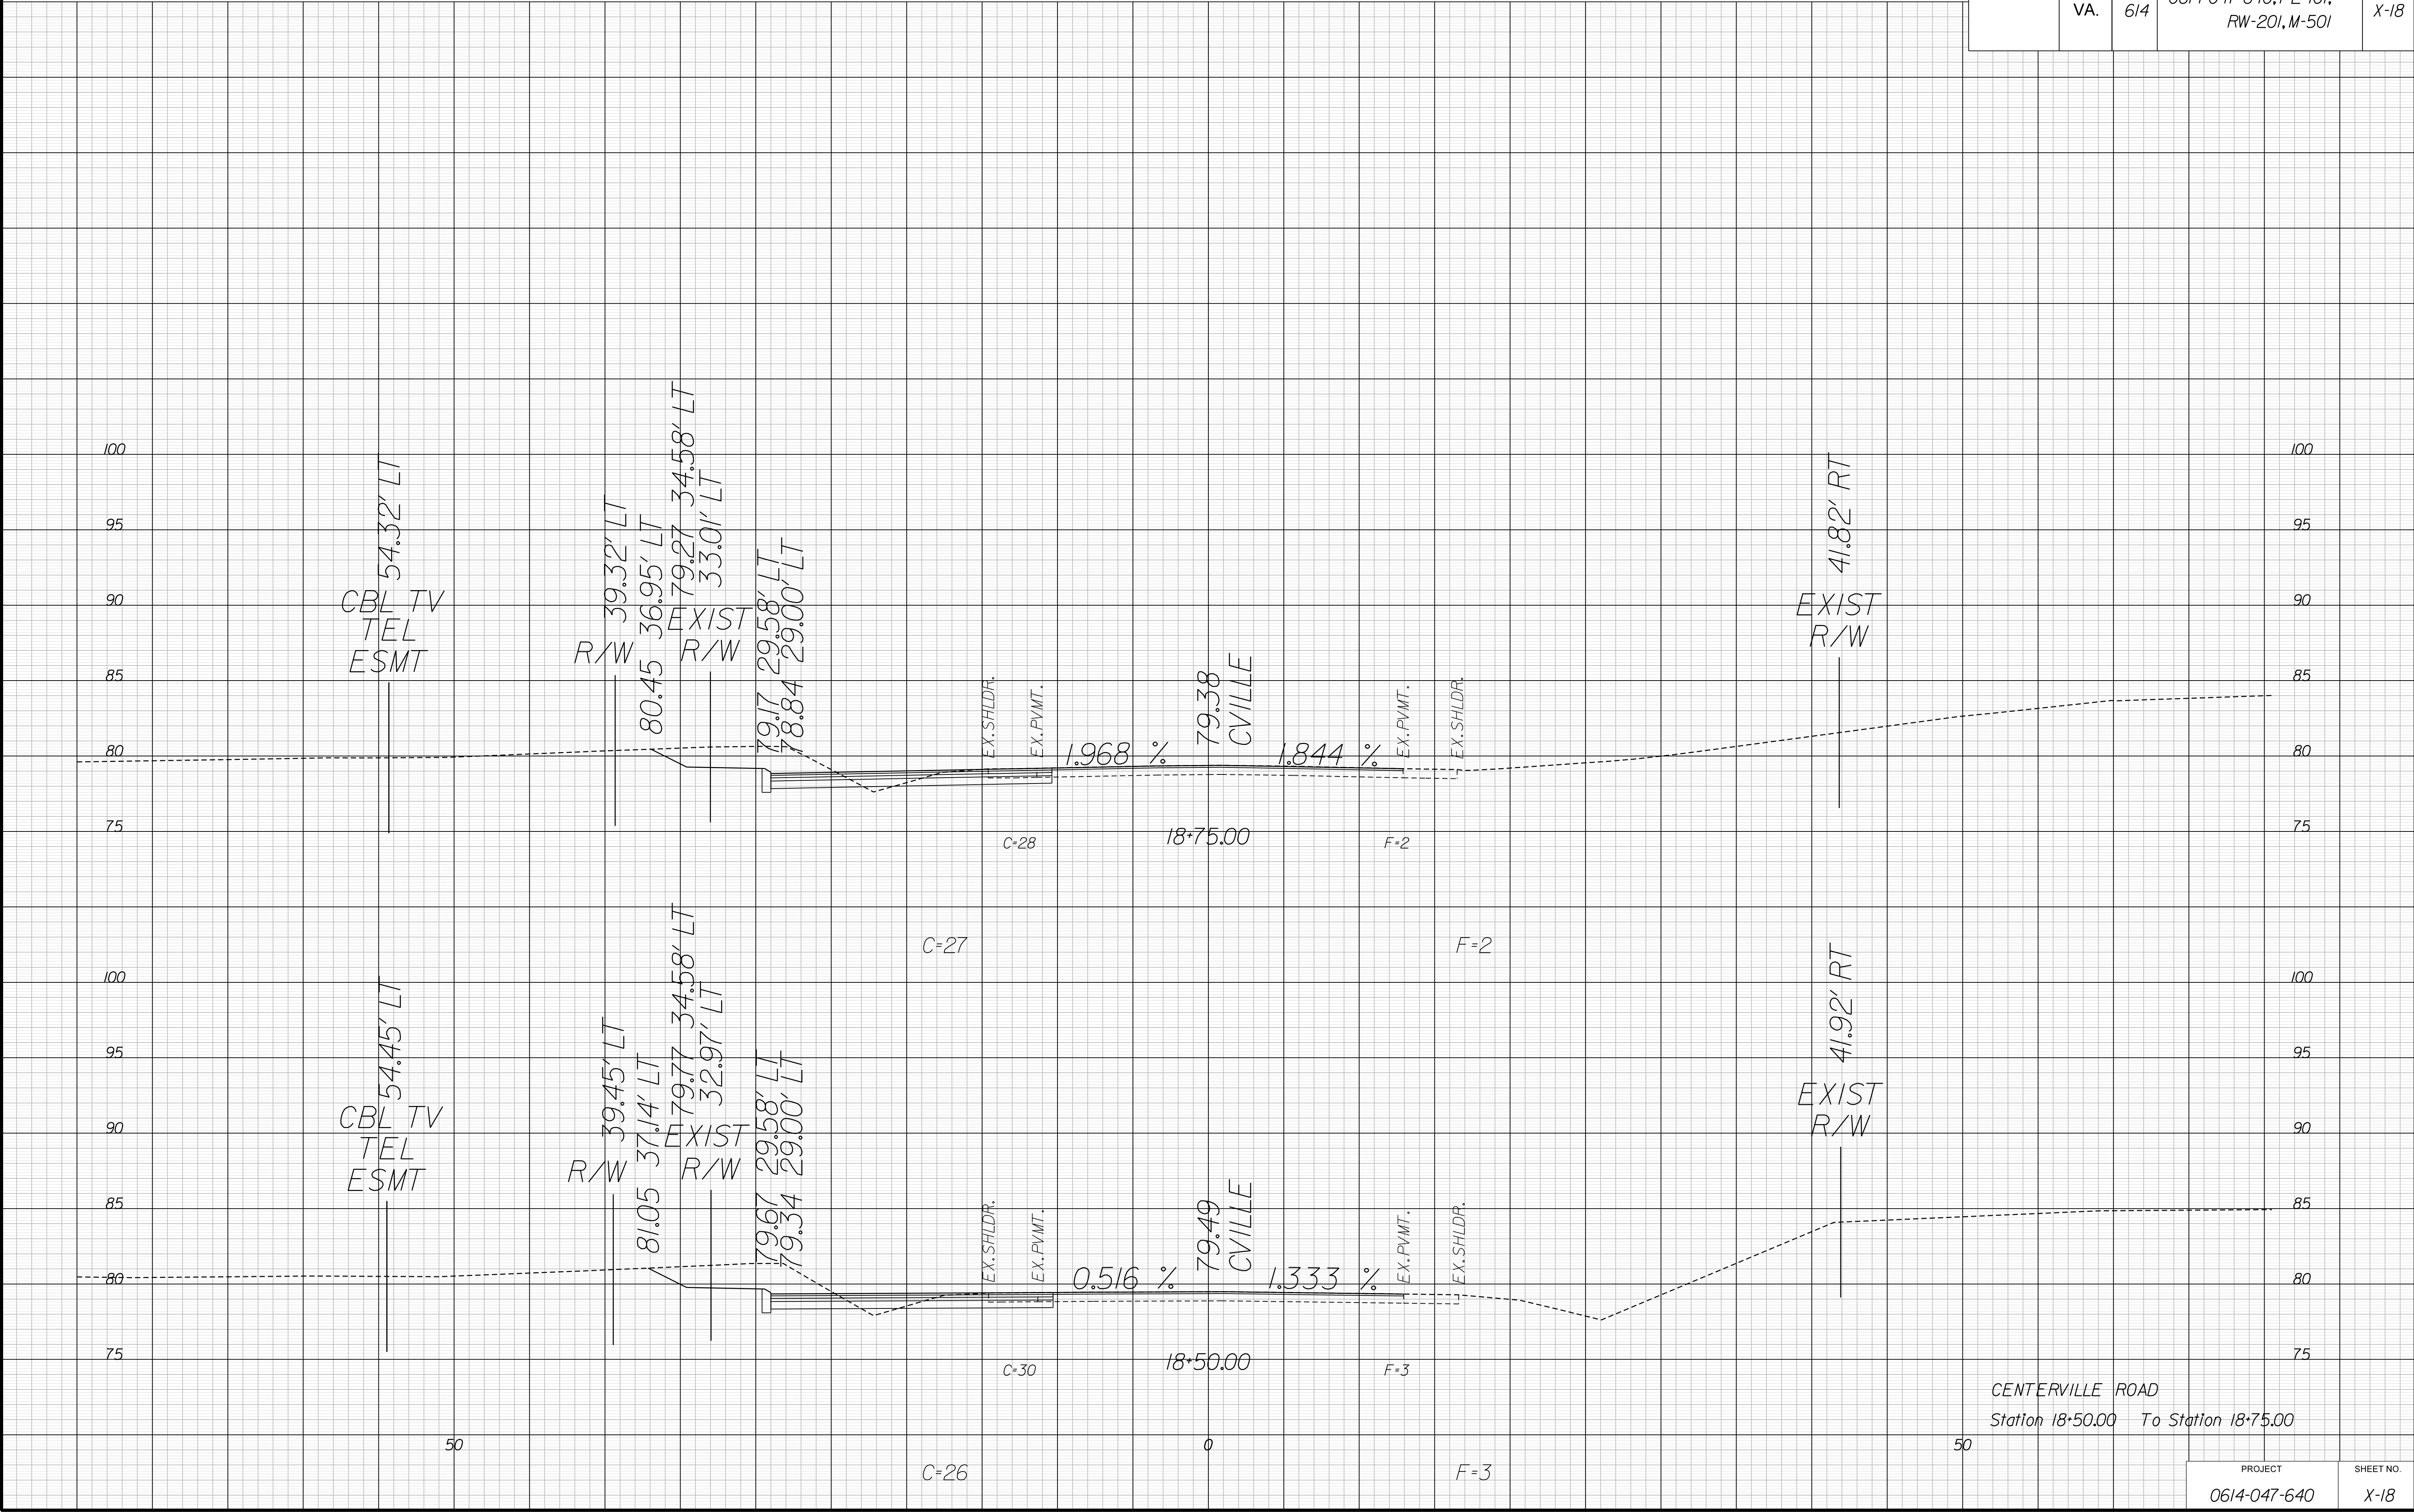


PROJECT MANAGER *Wail Zaman, P.E. (757) 925-1605 (Hampton Roads District)*
SURVEYED BY, DATE *Dean Minnix, L.S. (757) 925-2660 (Hampton Roads District)*
DESIGN BY *Hayden Hill, P.E. (757) 925-6726 (Hampton Roads District)*
SUBSURFACE UTILITY BY, DATE *Accumark, Inc. (757) 925-6726 (Hampton Roads District)*

CROSS SECTIONS
SCALE 1 IN. = 5 FT

DESIGN FEATURES RELATING TO CONSTRUCTION
OR TO REGULATION AND CONTROL OF TRAFFIC
MAY BE SUBJECT TO CHANGE AS DEEMED
NECESSARY BY THE DEPARTMENT

REVISED	STATE	ROUTE	PROJECT	SHEET NO.
1/22/2018	VA.	614	0614-047-640, PE-101, RW-201, M-501	X-19

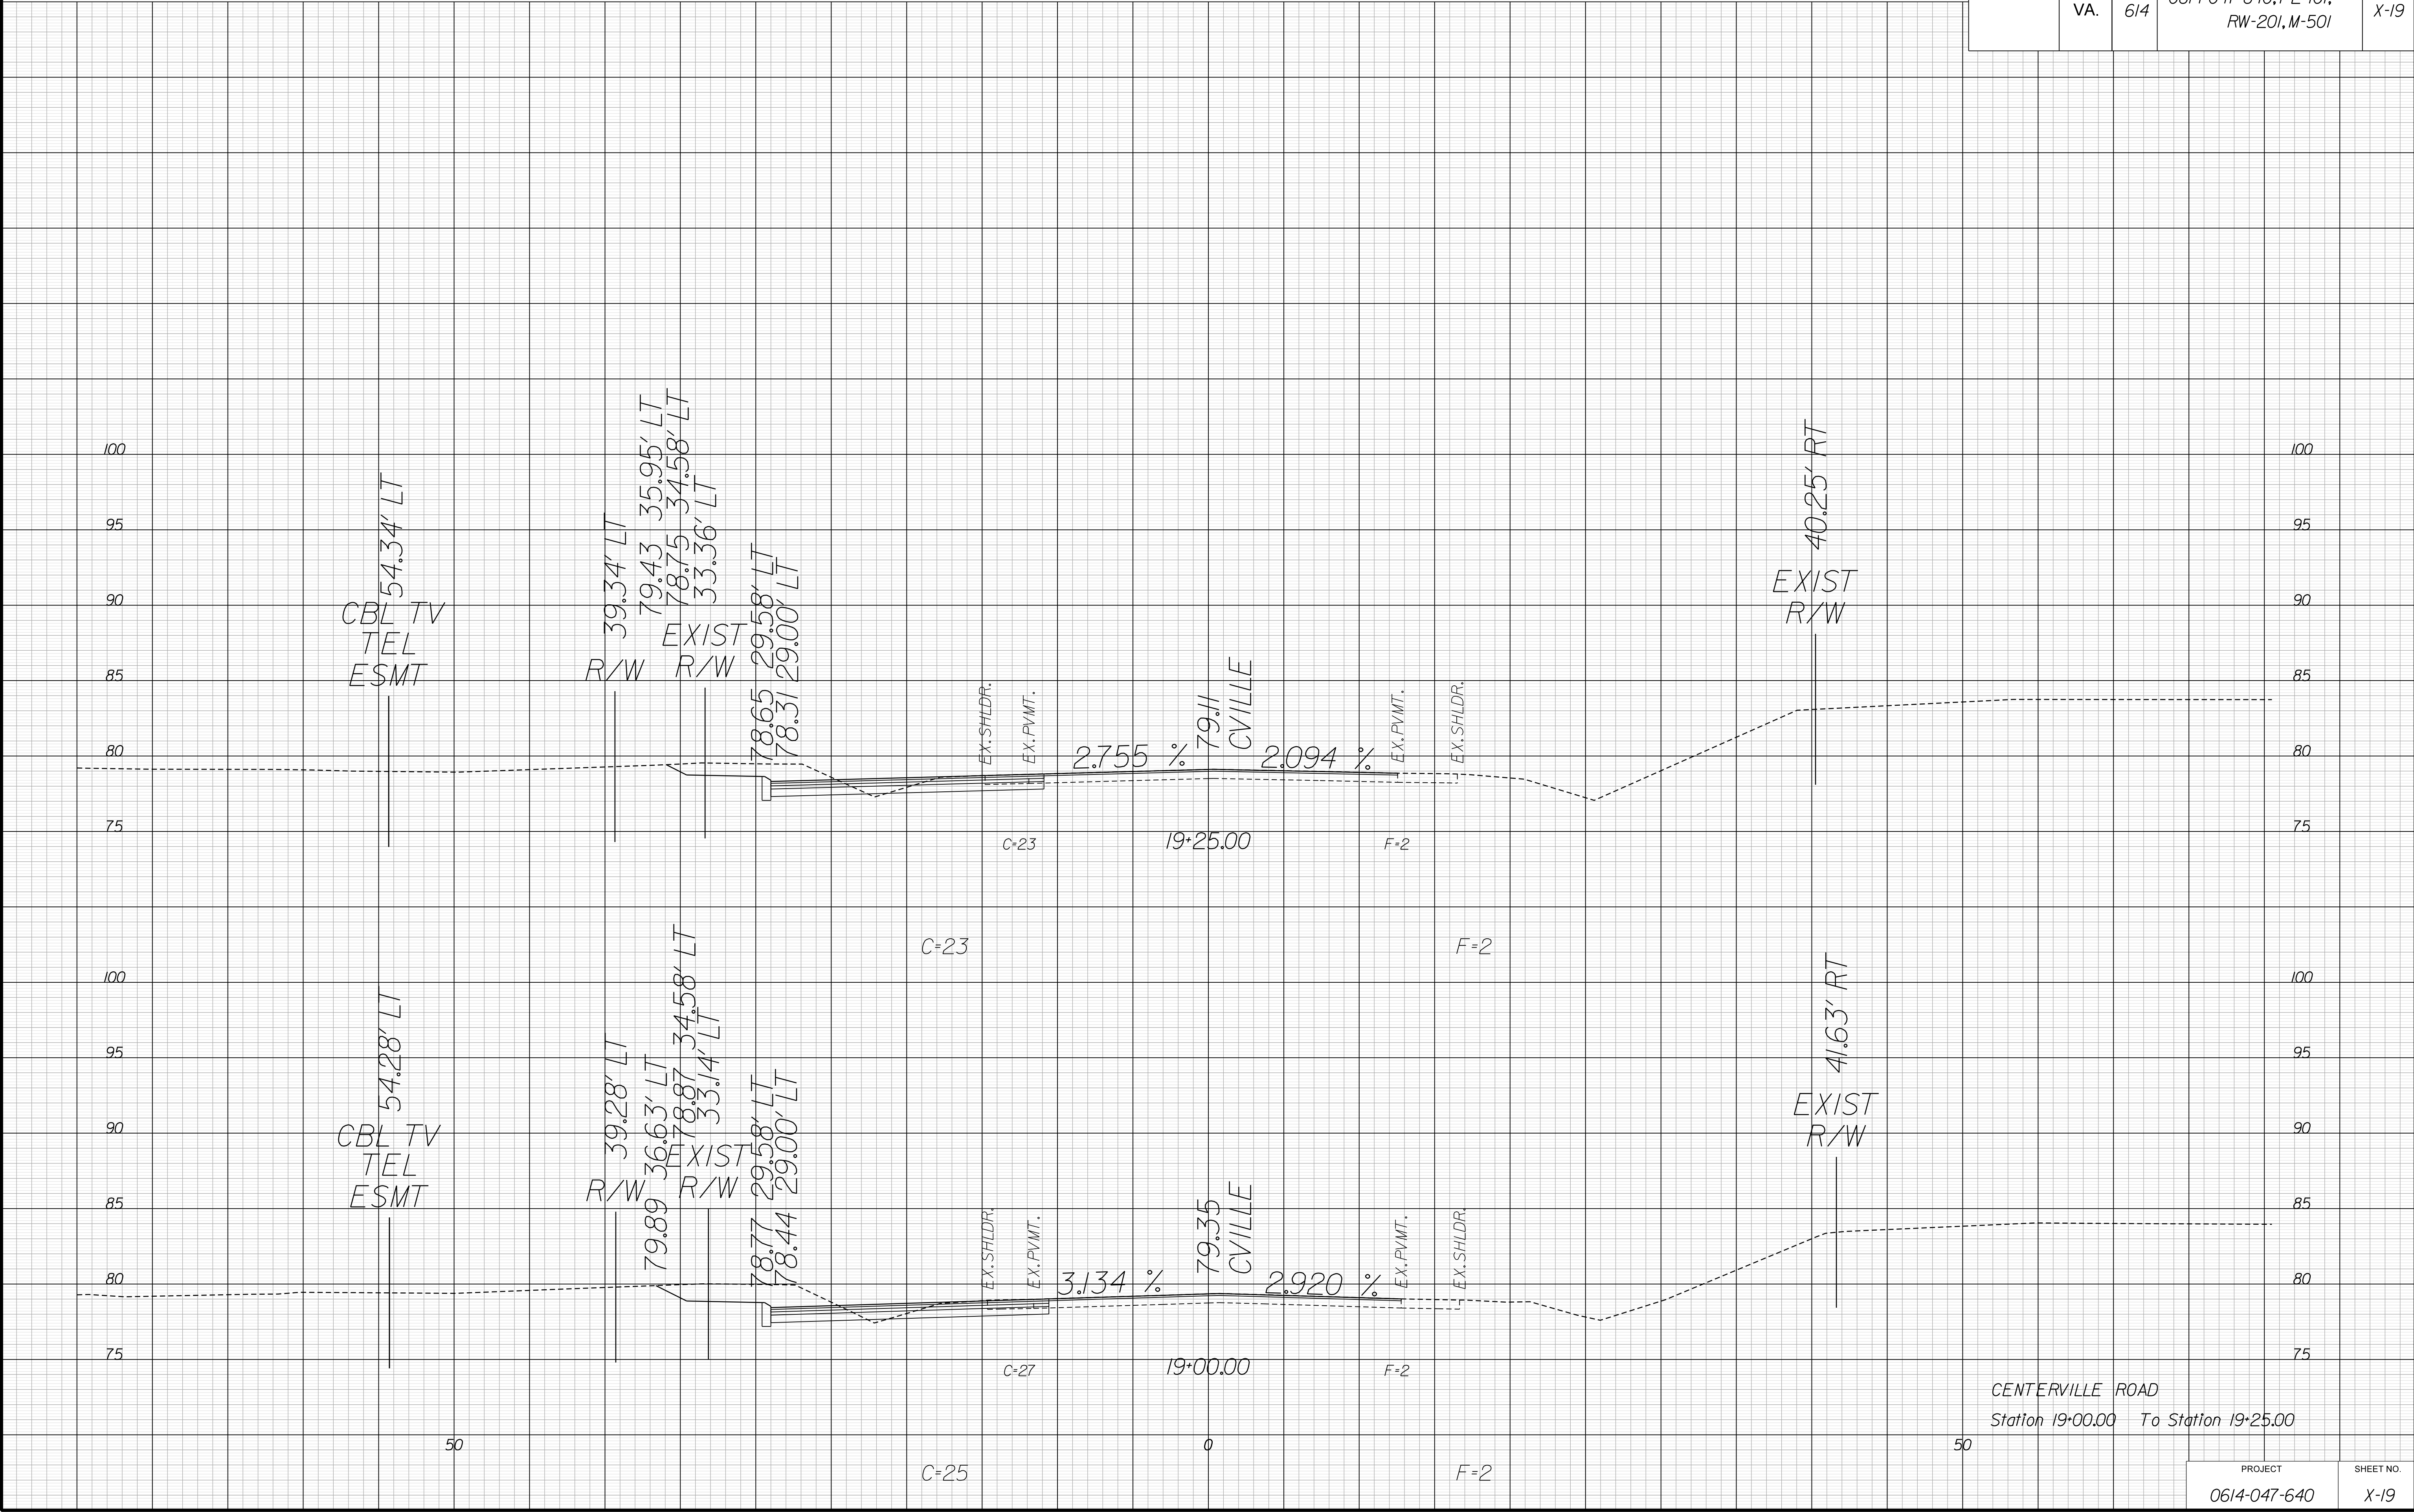


PROJECT MANAGER *Wail Zaman, P.E. (757) 925-1605 (Hampton Roads District)*
SURVEYED BY, DATE *Dean Minnix, L.S. (757) 925-2660 (Hampton Roads District)*
DESIGN BY *Hayden Hill, P.E. (757) 925-6726 (Hampton Roads District)*
SUBSURFACE UTILITY BY, DATE *Accumark, Inc. (757) 925-6726 (Hampton Roads District)*

CROSS SECTIONS
SCALE 1 IN. = 5 FT

DESIGN FEATURES RELATING TO CONSTRUCTION
OR TO REGULATION AND CONTROL OF TRAFFIC
MAY BE SUBJECT TO CHANGE AS DEEMED
NECESSARY BY THE DEPARTMENT

REVISED	STATE	ROUTE	STATE	PROJECT	SHEET NO.
1/22/2018	VA.	614		0614-047-640, PE-101, RW-201, M-501	X-20

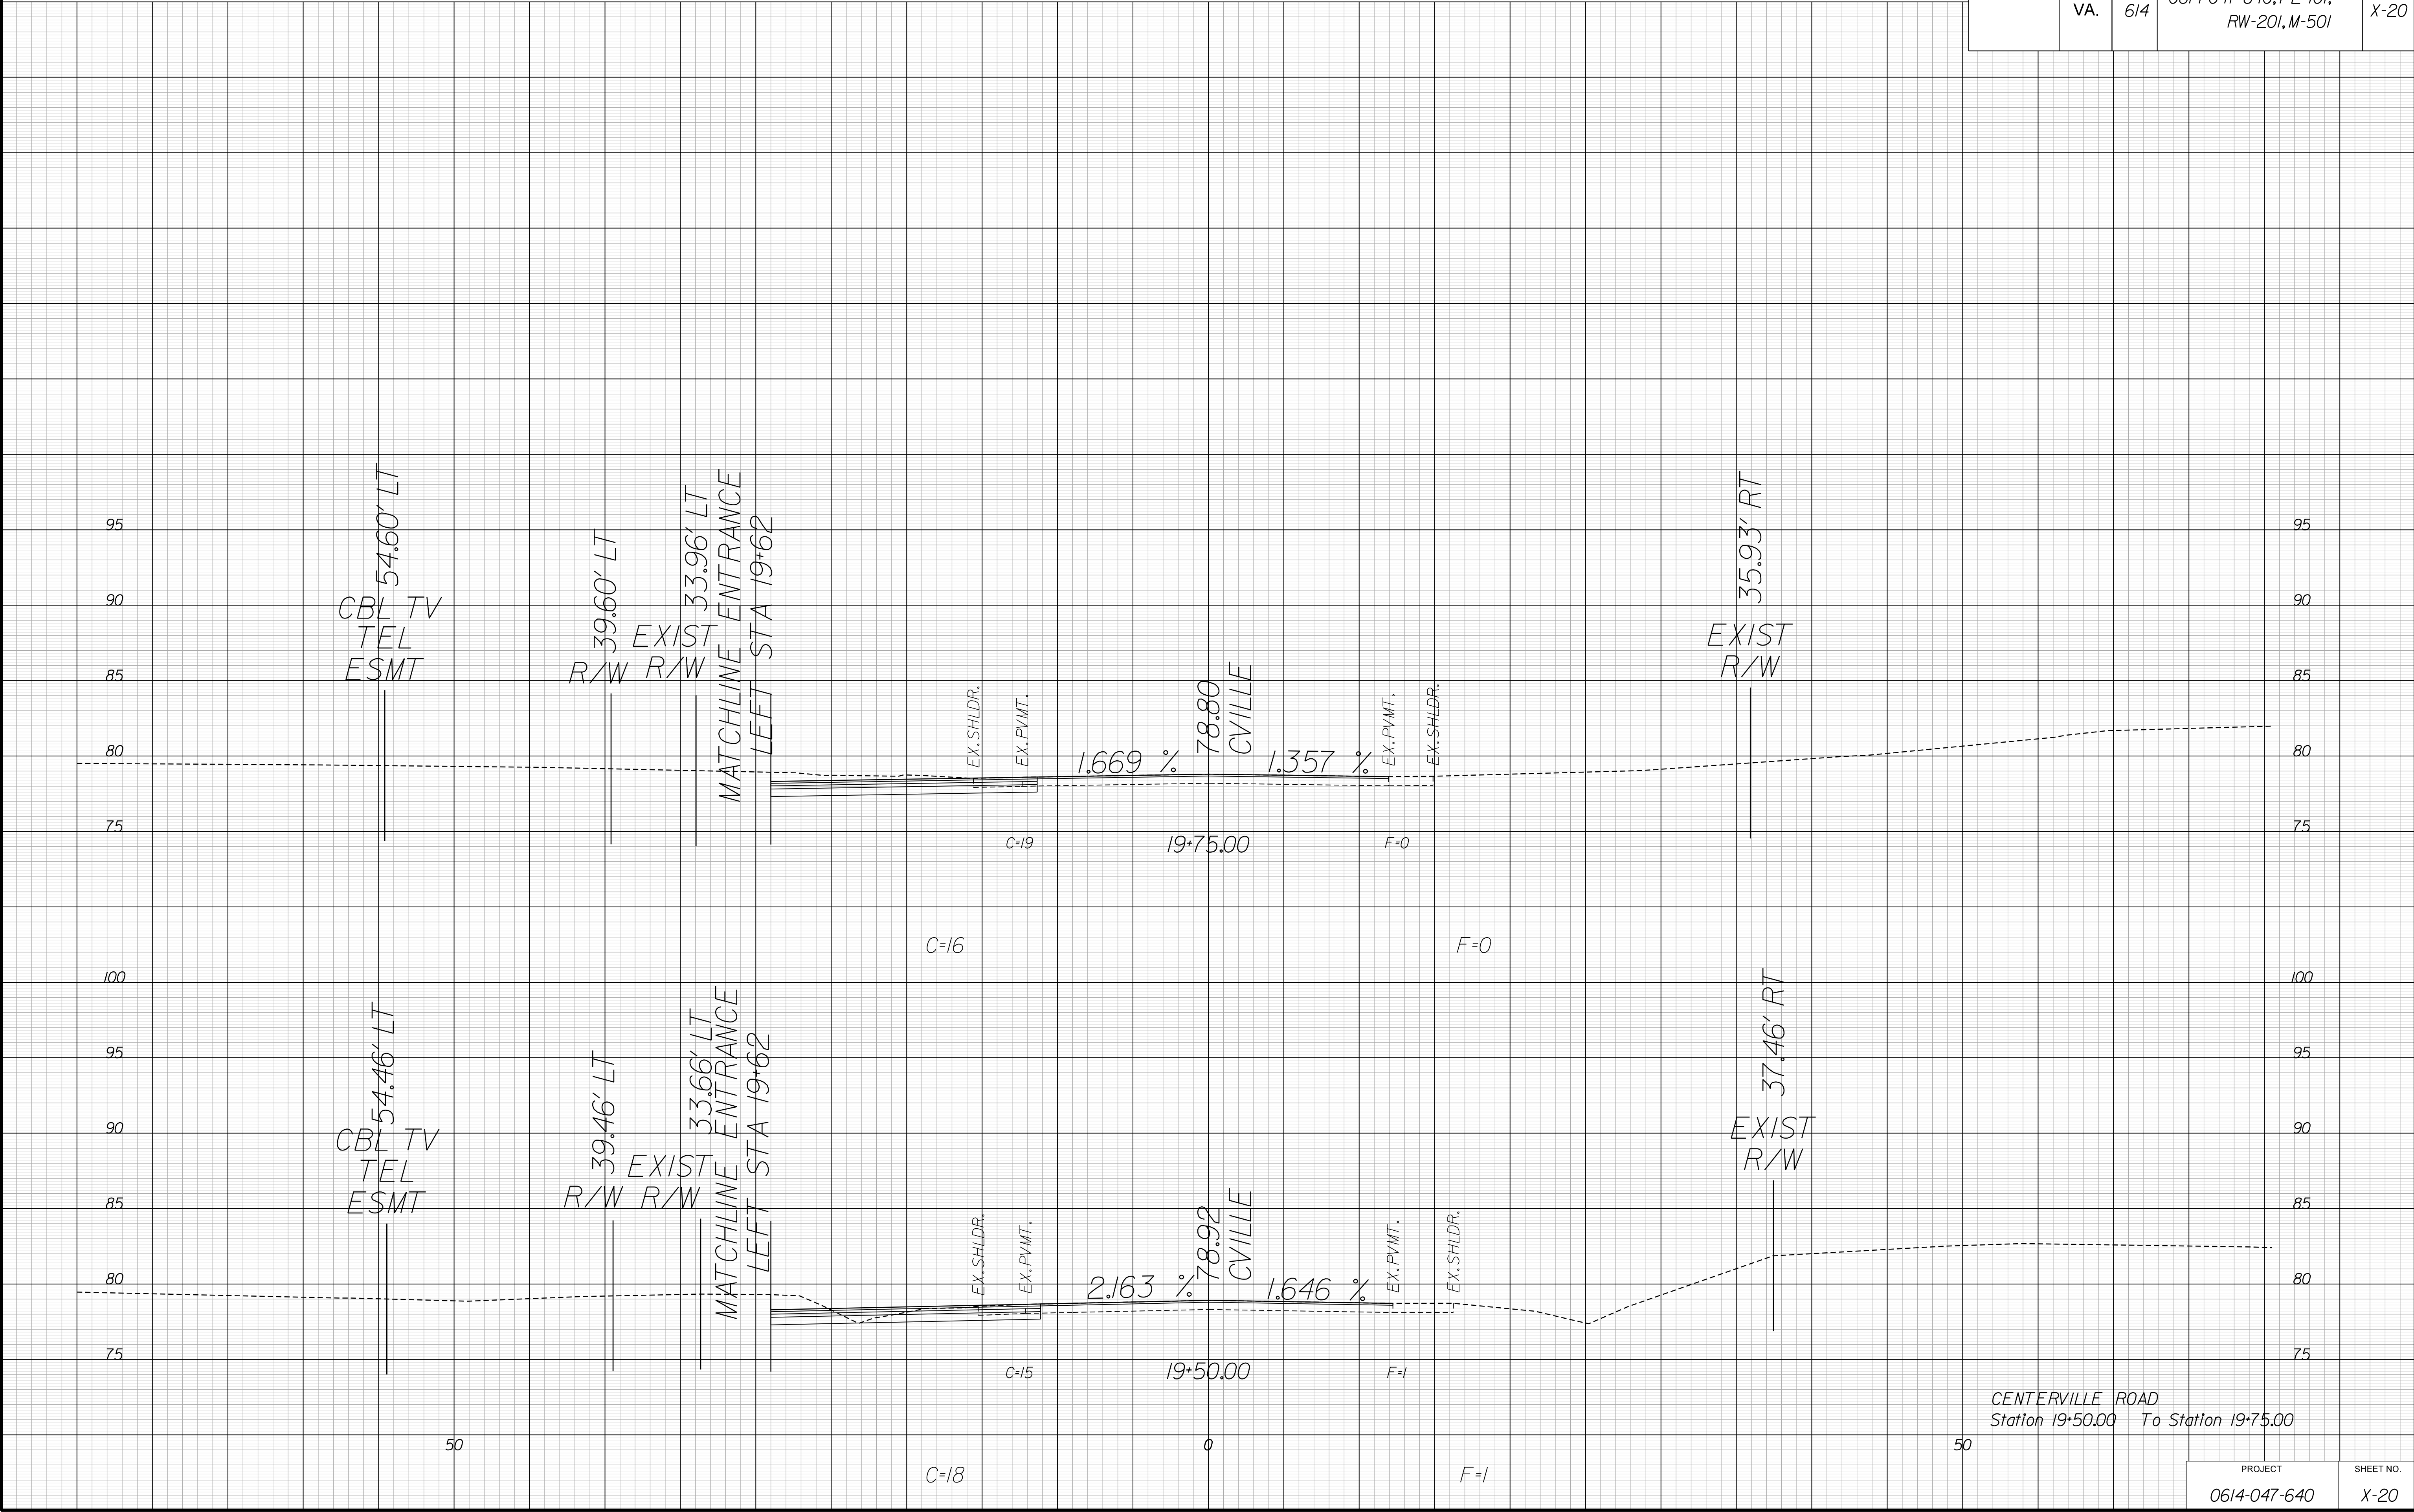


PROJECT MANAGER *Wail Zaman, P.E. (757) 925-1605 (Hampton Roads District)*
SURVEYED BY, DATE *Dean Minnix, L.S. (757) 925-2660 (Hampton Roads District)*
DESIGN BY *Hayden Hill, P.E. (757) 925-6726 (Hampton Roads District)*
SUBSURFACE UTILITY BY, DATE *Accumark, Inc. (757) 925-6726 (Hampton Roads District)*

CROSS SECTIONS
SCALE 1 IN. = 5 FT

DESIGN FEATURES RELATING TO CONSTRUCTION
OR TO REGULATION AND CONTROL OF TRAFFIC
MAY BE SUBJECT TO CHANGE AS DEEMED
NECESSARY BY THE DEPARTMENT

REVISED	STATE	ROUTE	PROJECT	SHEET NO.
1/22/2018	VA.	614	0614-047-640, PE-101, RW-201, M-501	X-21

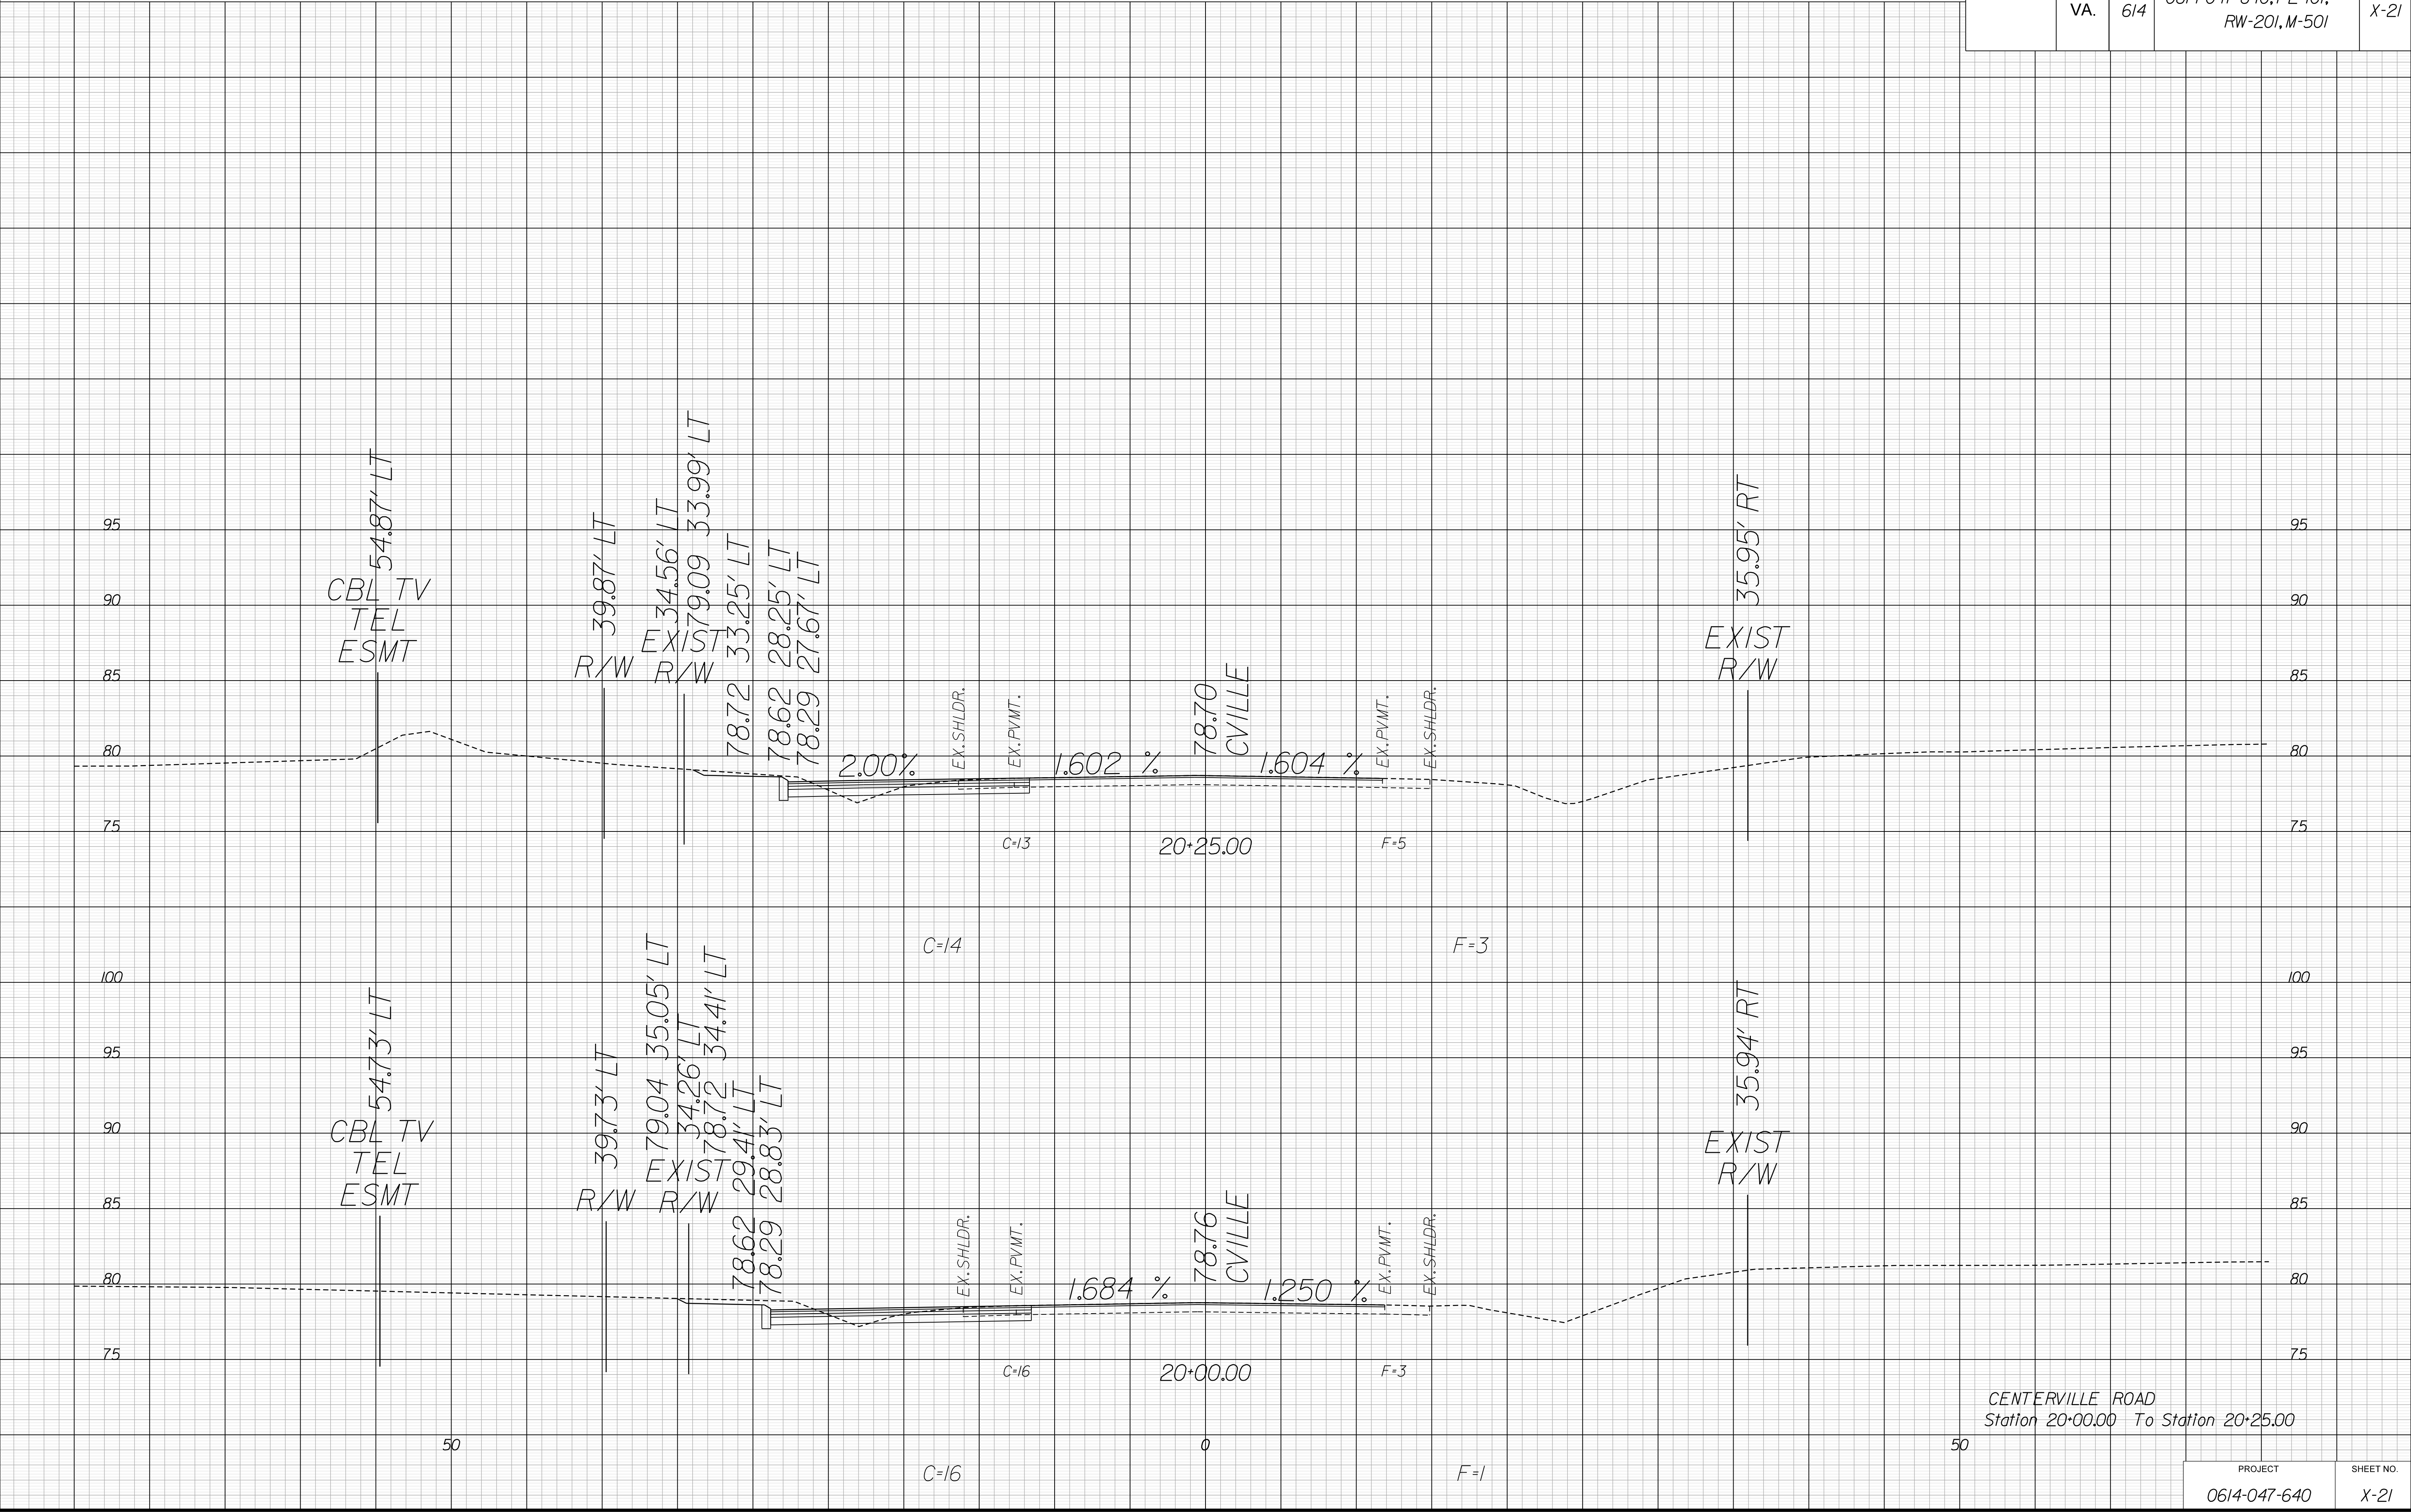


PROJECT MANAGER *Wail Zaman, P.E. (757) 925-1605 (Hampton Roads District)*
SURVEYED BY, DATE *Dean Minnix, L.S. (757) 925-2660 (Hampton Roads District)*
DESIGN BY *Hayden Hill, P.E. (757) 925-6726 (Hampton Roads District)*
SUBSURFACE UTILITY BY, DATE *Accumark, Inc. (757) 925-6726 (Hampton Roads District)*

CROSS SECTIONS
SCALE 1 IN. = 5 FT

DESIGN FEATURES RELATING TO CONSTRUCTION
OR TO REGULATION AND CONTROL OF TRAFFIC
MAY BE SUBJECT TO CHANGE AS DEEMED
NECESSARY BY THE DEPARTMENT

REVISED	STATE	ROUTE	PROJECT	SHEET NO.
1/22/2018	VA.	614	0614-047-640, PE-101, RW-201, M-501	X-22

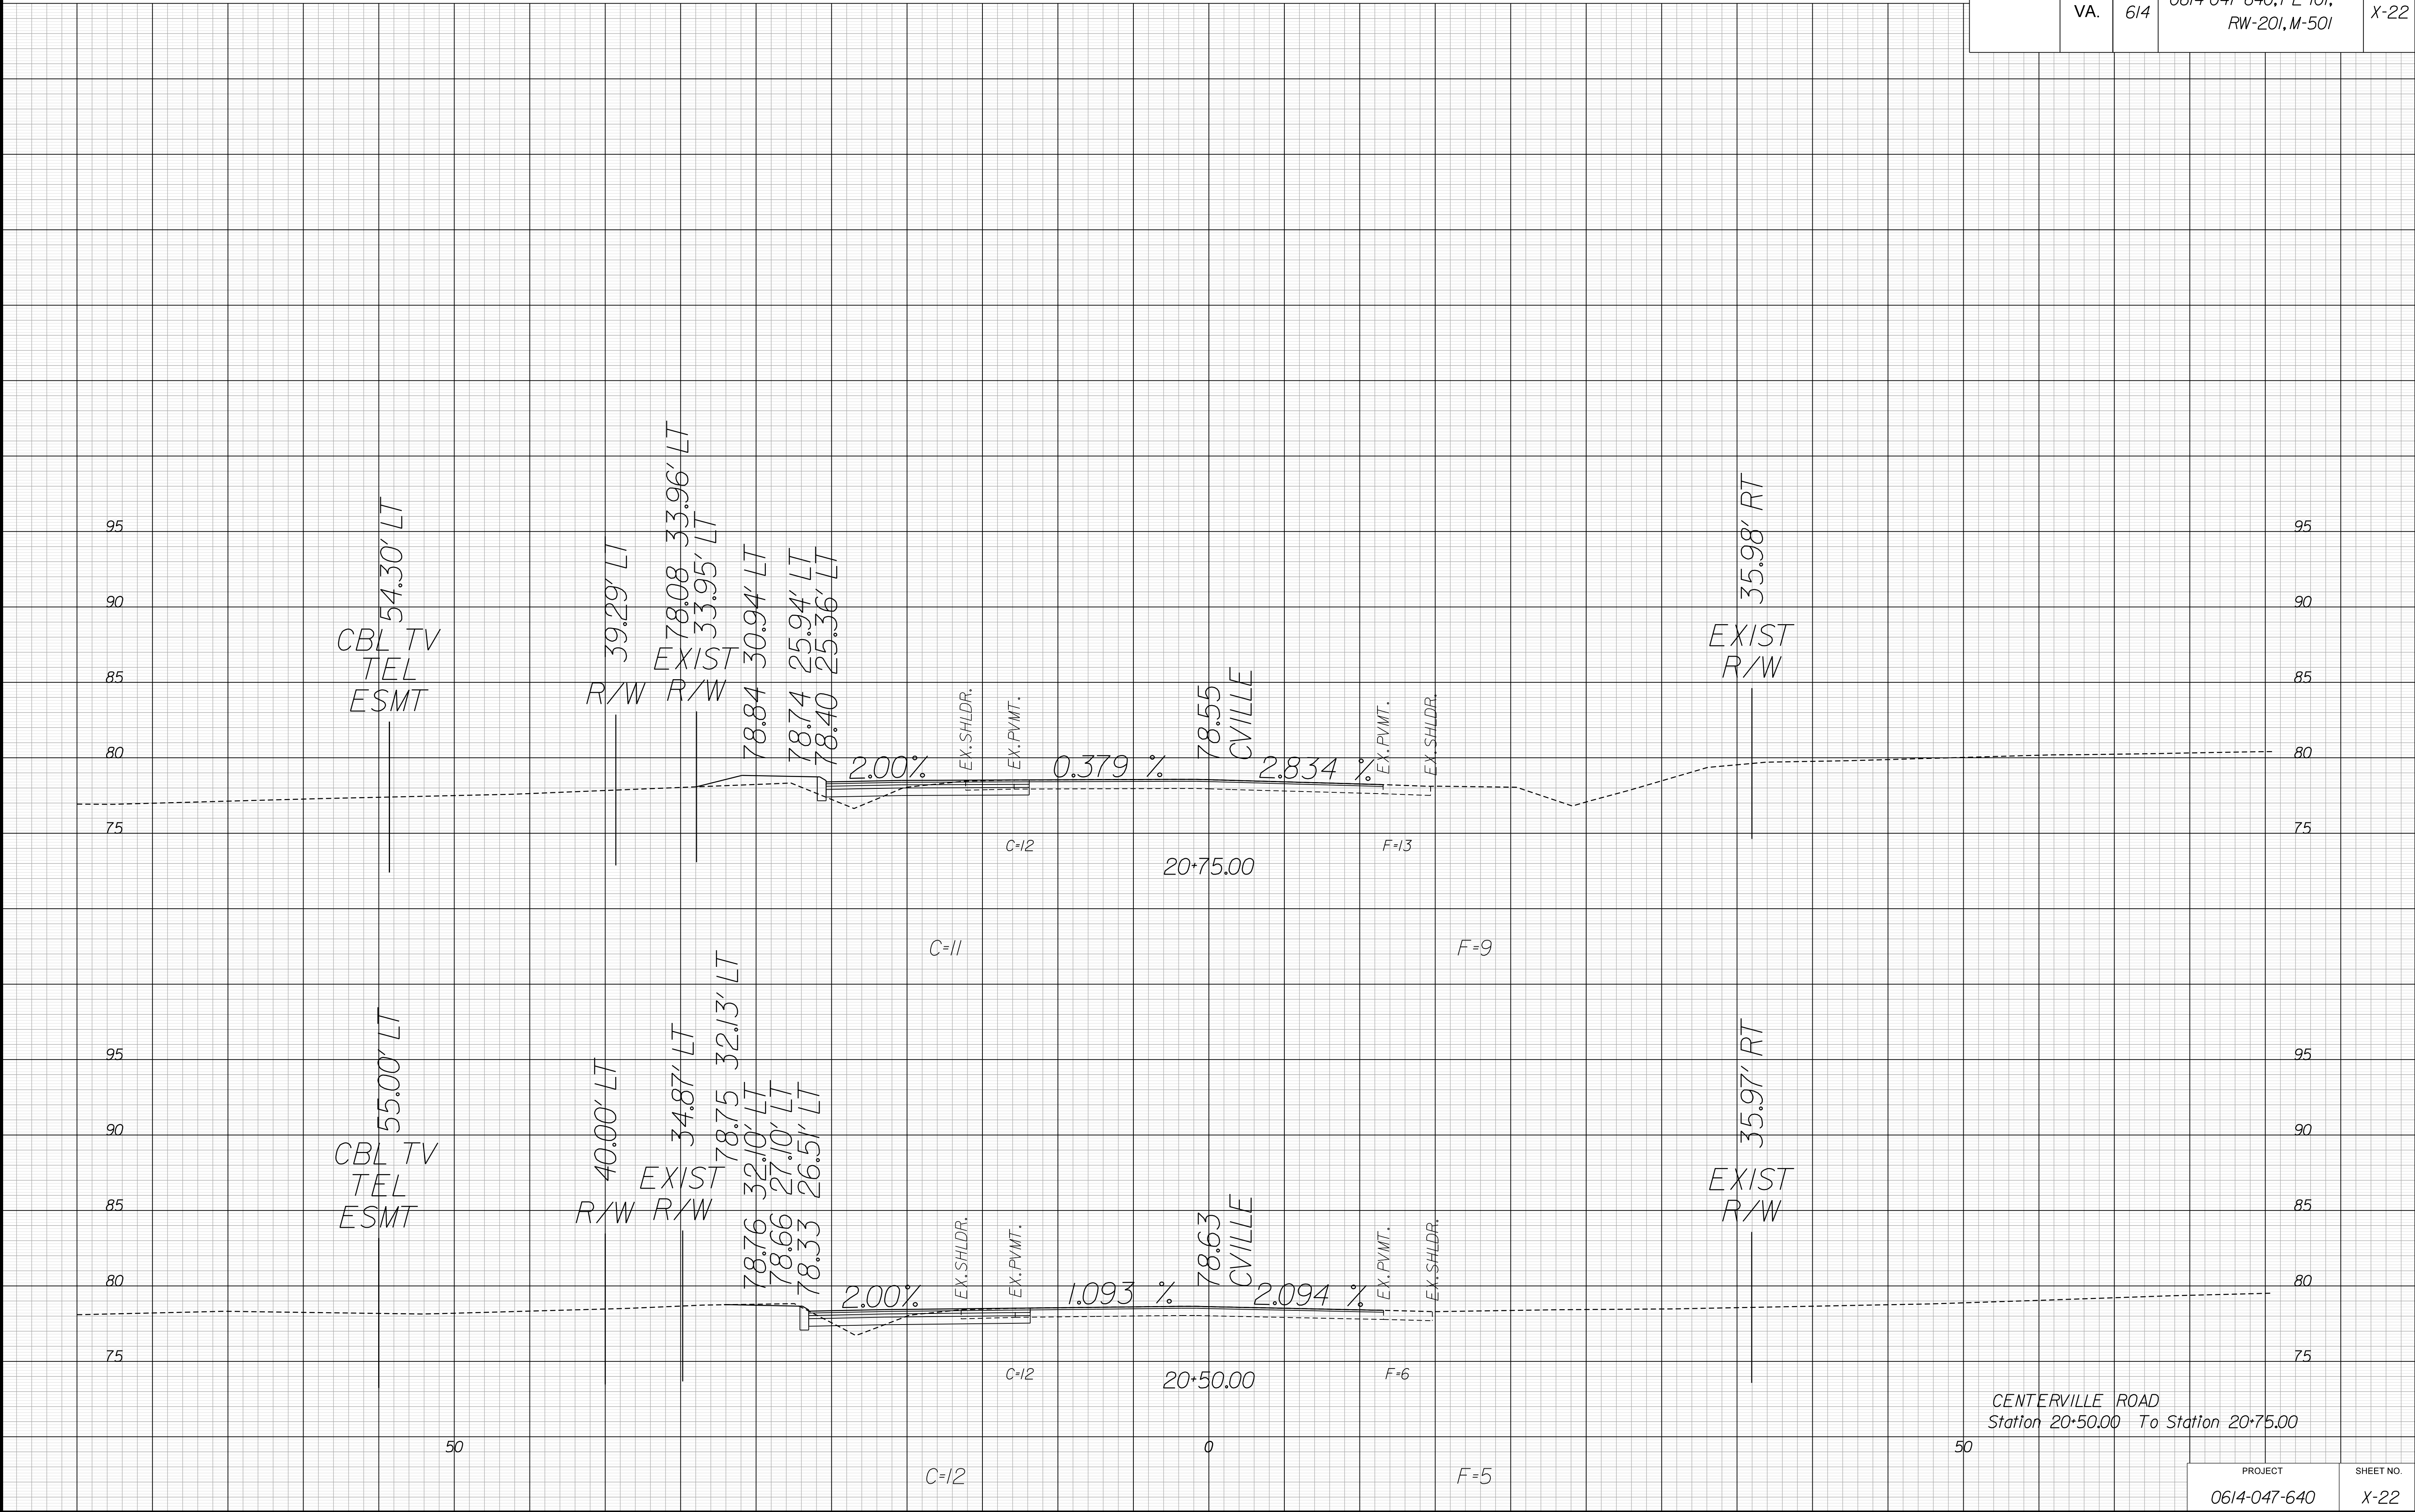


PROJECT MANAGER *Wail Zaman, P.E. (757) 925-1605 (Hampton Roads District)*
SURVEYED BY, DATE *Dean Minnix, L.S. (757) 925-2660 (Hampton Roads District)*
DESIGN BY *Hayden Hill, P.E. (757) 925-6726 (Hampton Roads District)*
SUBSURFACE UTILITY BY, DATE *Accumark, Inc. (757) 925-6726 (Hampton Roads District)*

CROSS SECTIONS
SCALE 1 IN. = 5 FT

DESIGN FEATURES RELATING TO CONSTRUCTION
OR TO REGULATION AND CONTROL OF TRAFFIC
MAY BE SUBJECT TO CHANGE AS DEEMED
NECESSARY BY THE DEPARTMENT

REVISED	STATE	ROUTE	PROJECT	SHEET NO.
1/22/2018	VA.	614	0614-047-640, PE-101, RW-201, M-501	X-23

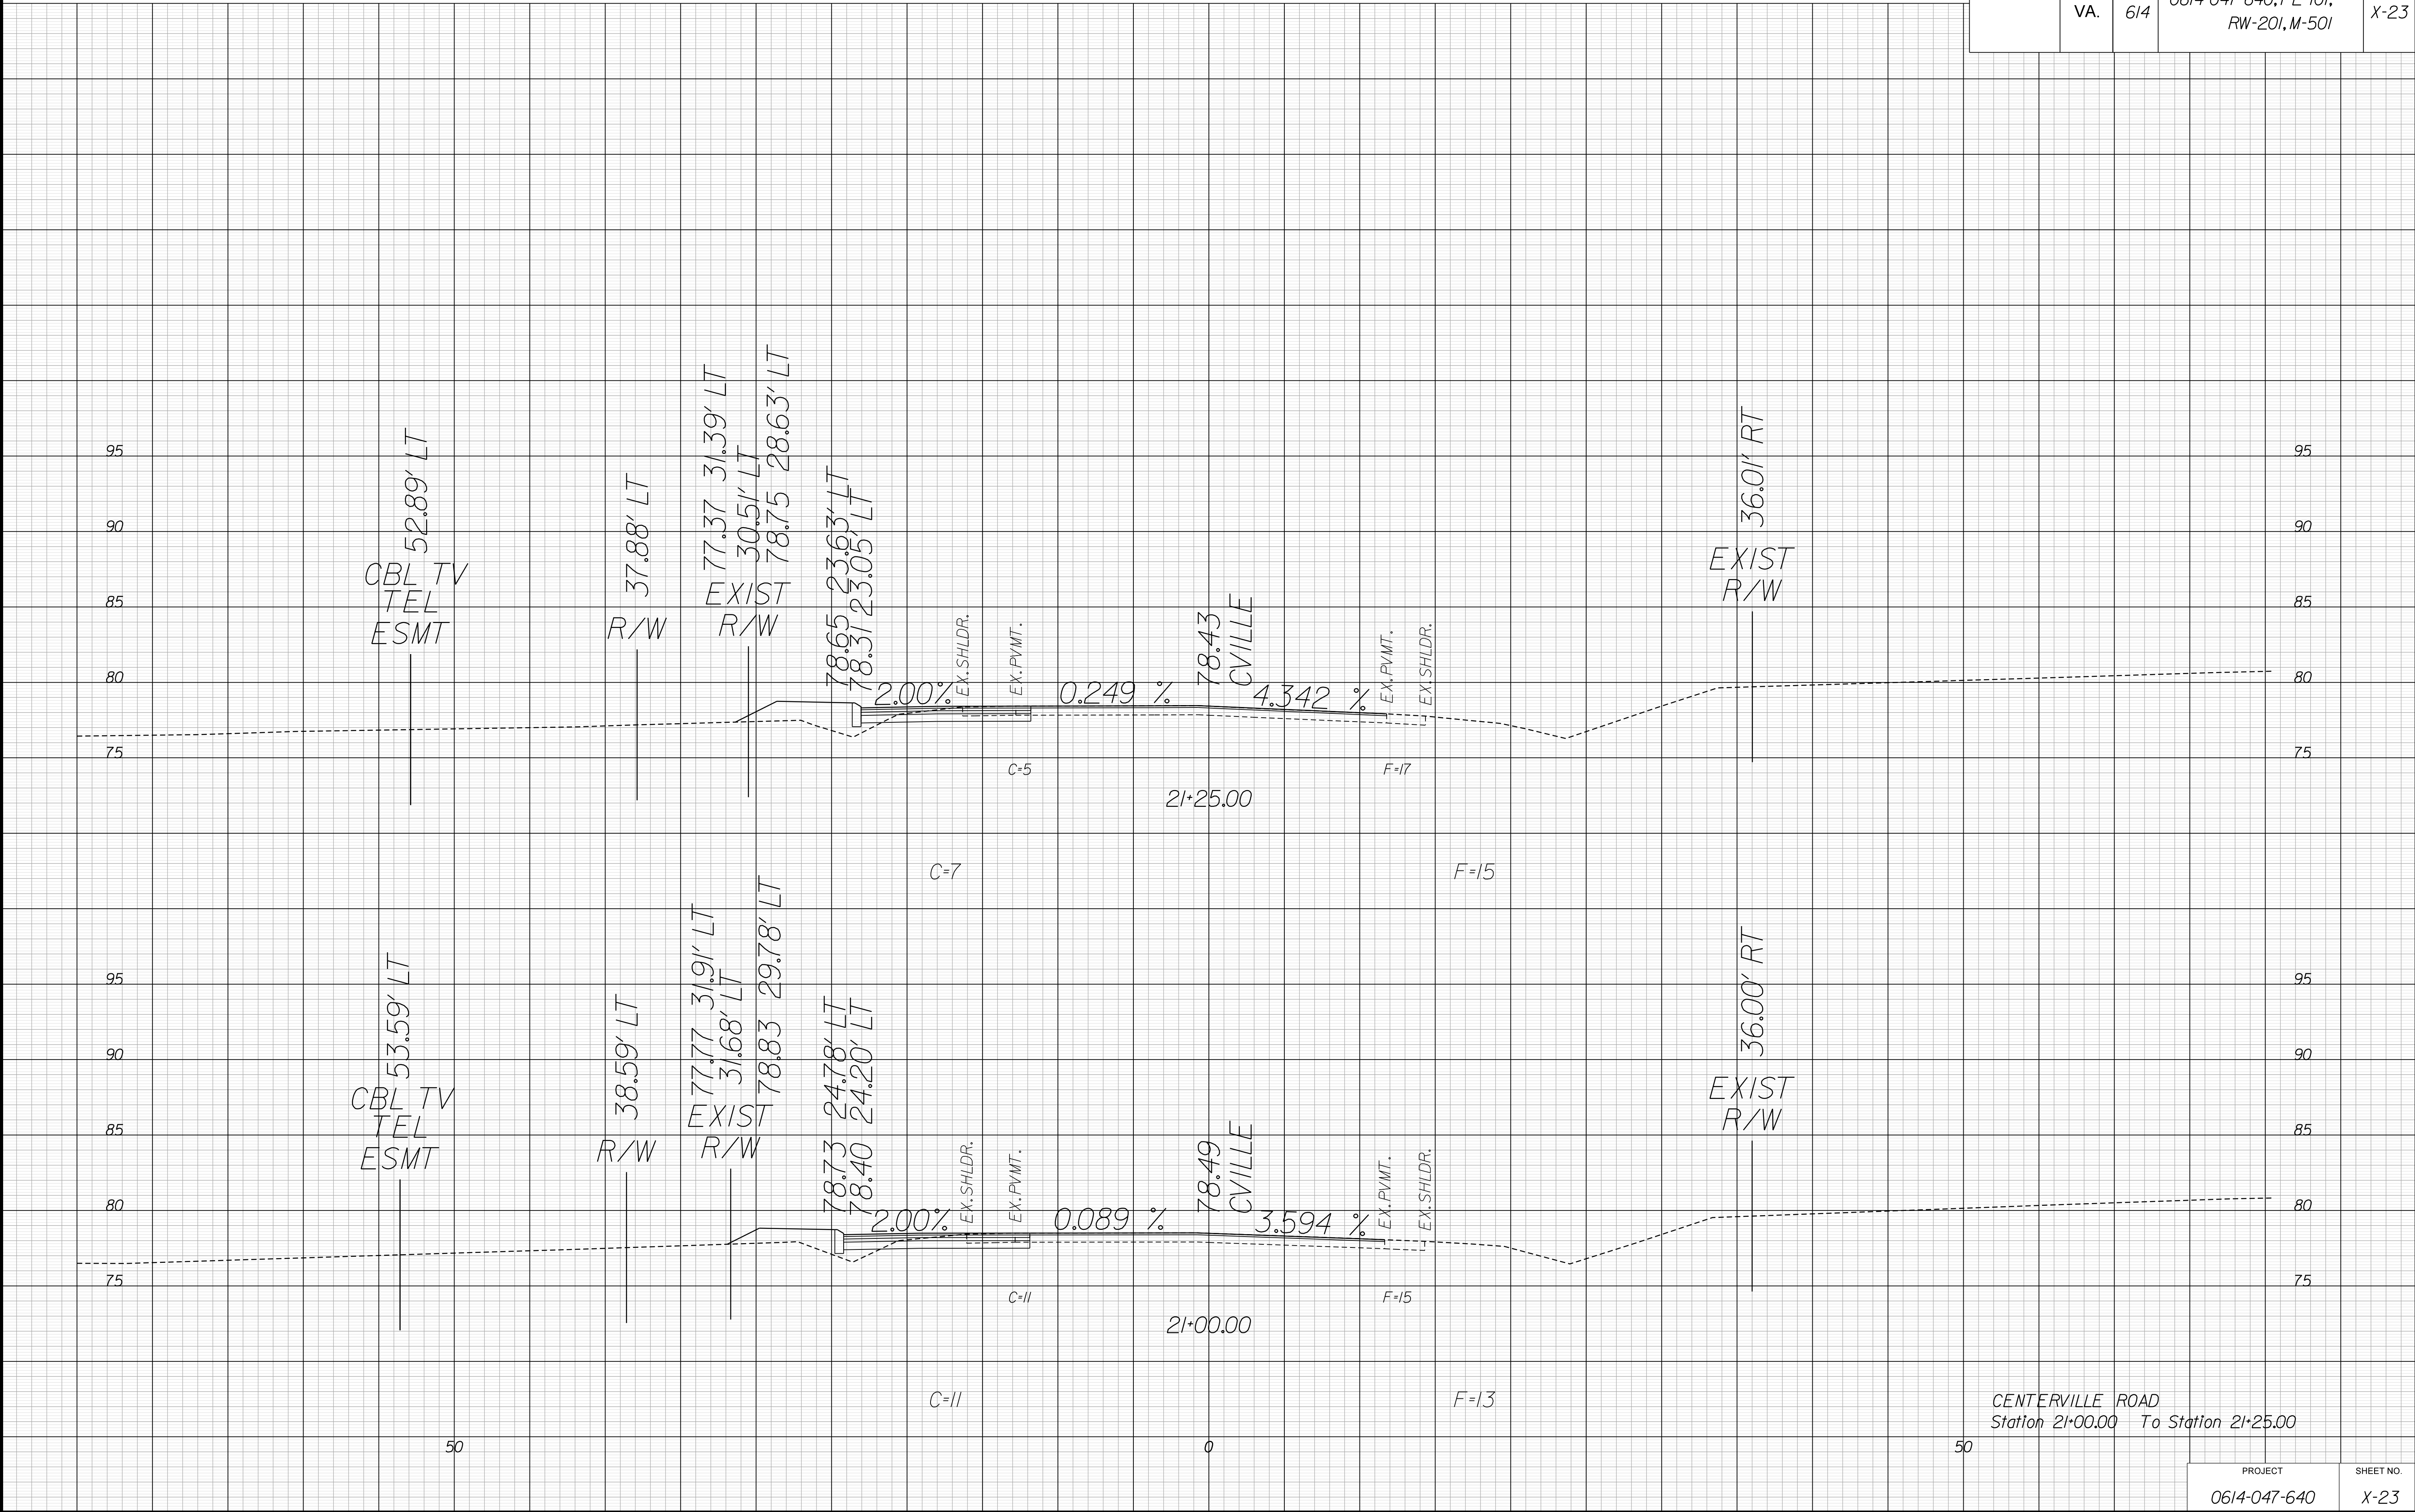


CENTERVILLE ROAD
Station 21+00.00 To Station 21+25.00

SCALE 1 IN. = 5 FT

DESIGN FEATURES RELATING TO CONSTRUCTION
OR TO REGULATION AND CONTROL OF TRAFFIC
MAY BE SUBJECT TO CHANGE AS DEEMED
NECESSARY BY THE DEPARTMENT

IN	REVISED	STATE		STATE	SHEET NO.
	1/22/2018	STATE	ROUTE	PROJECT	
		VA.	614	0614-047-640, PE-101, RW-201, M-501	

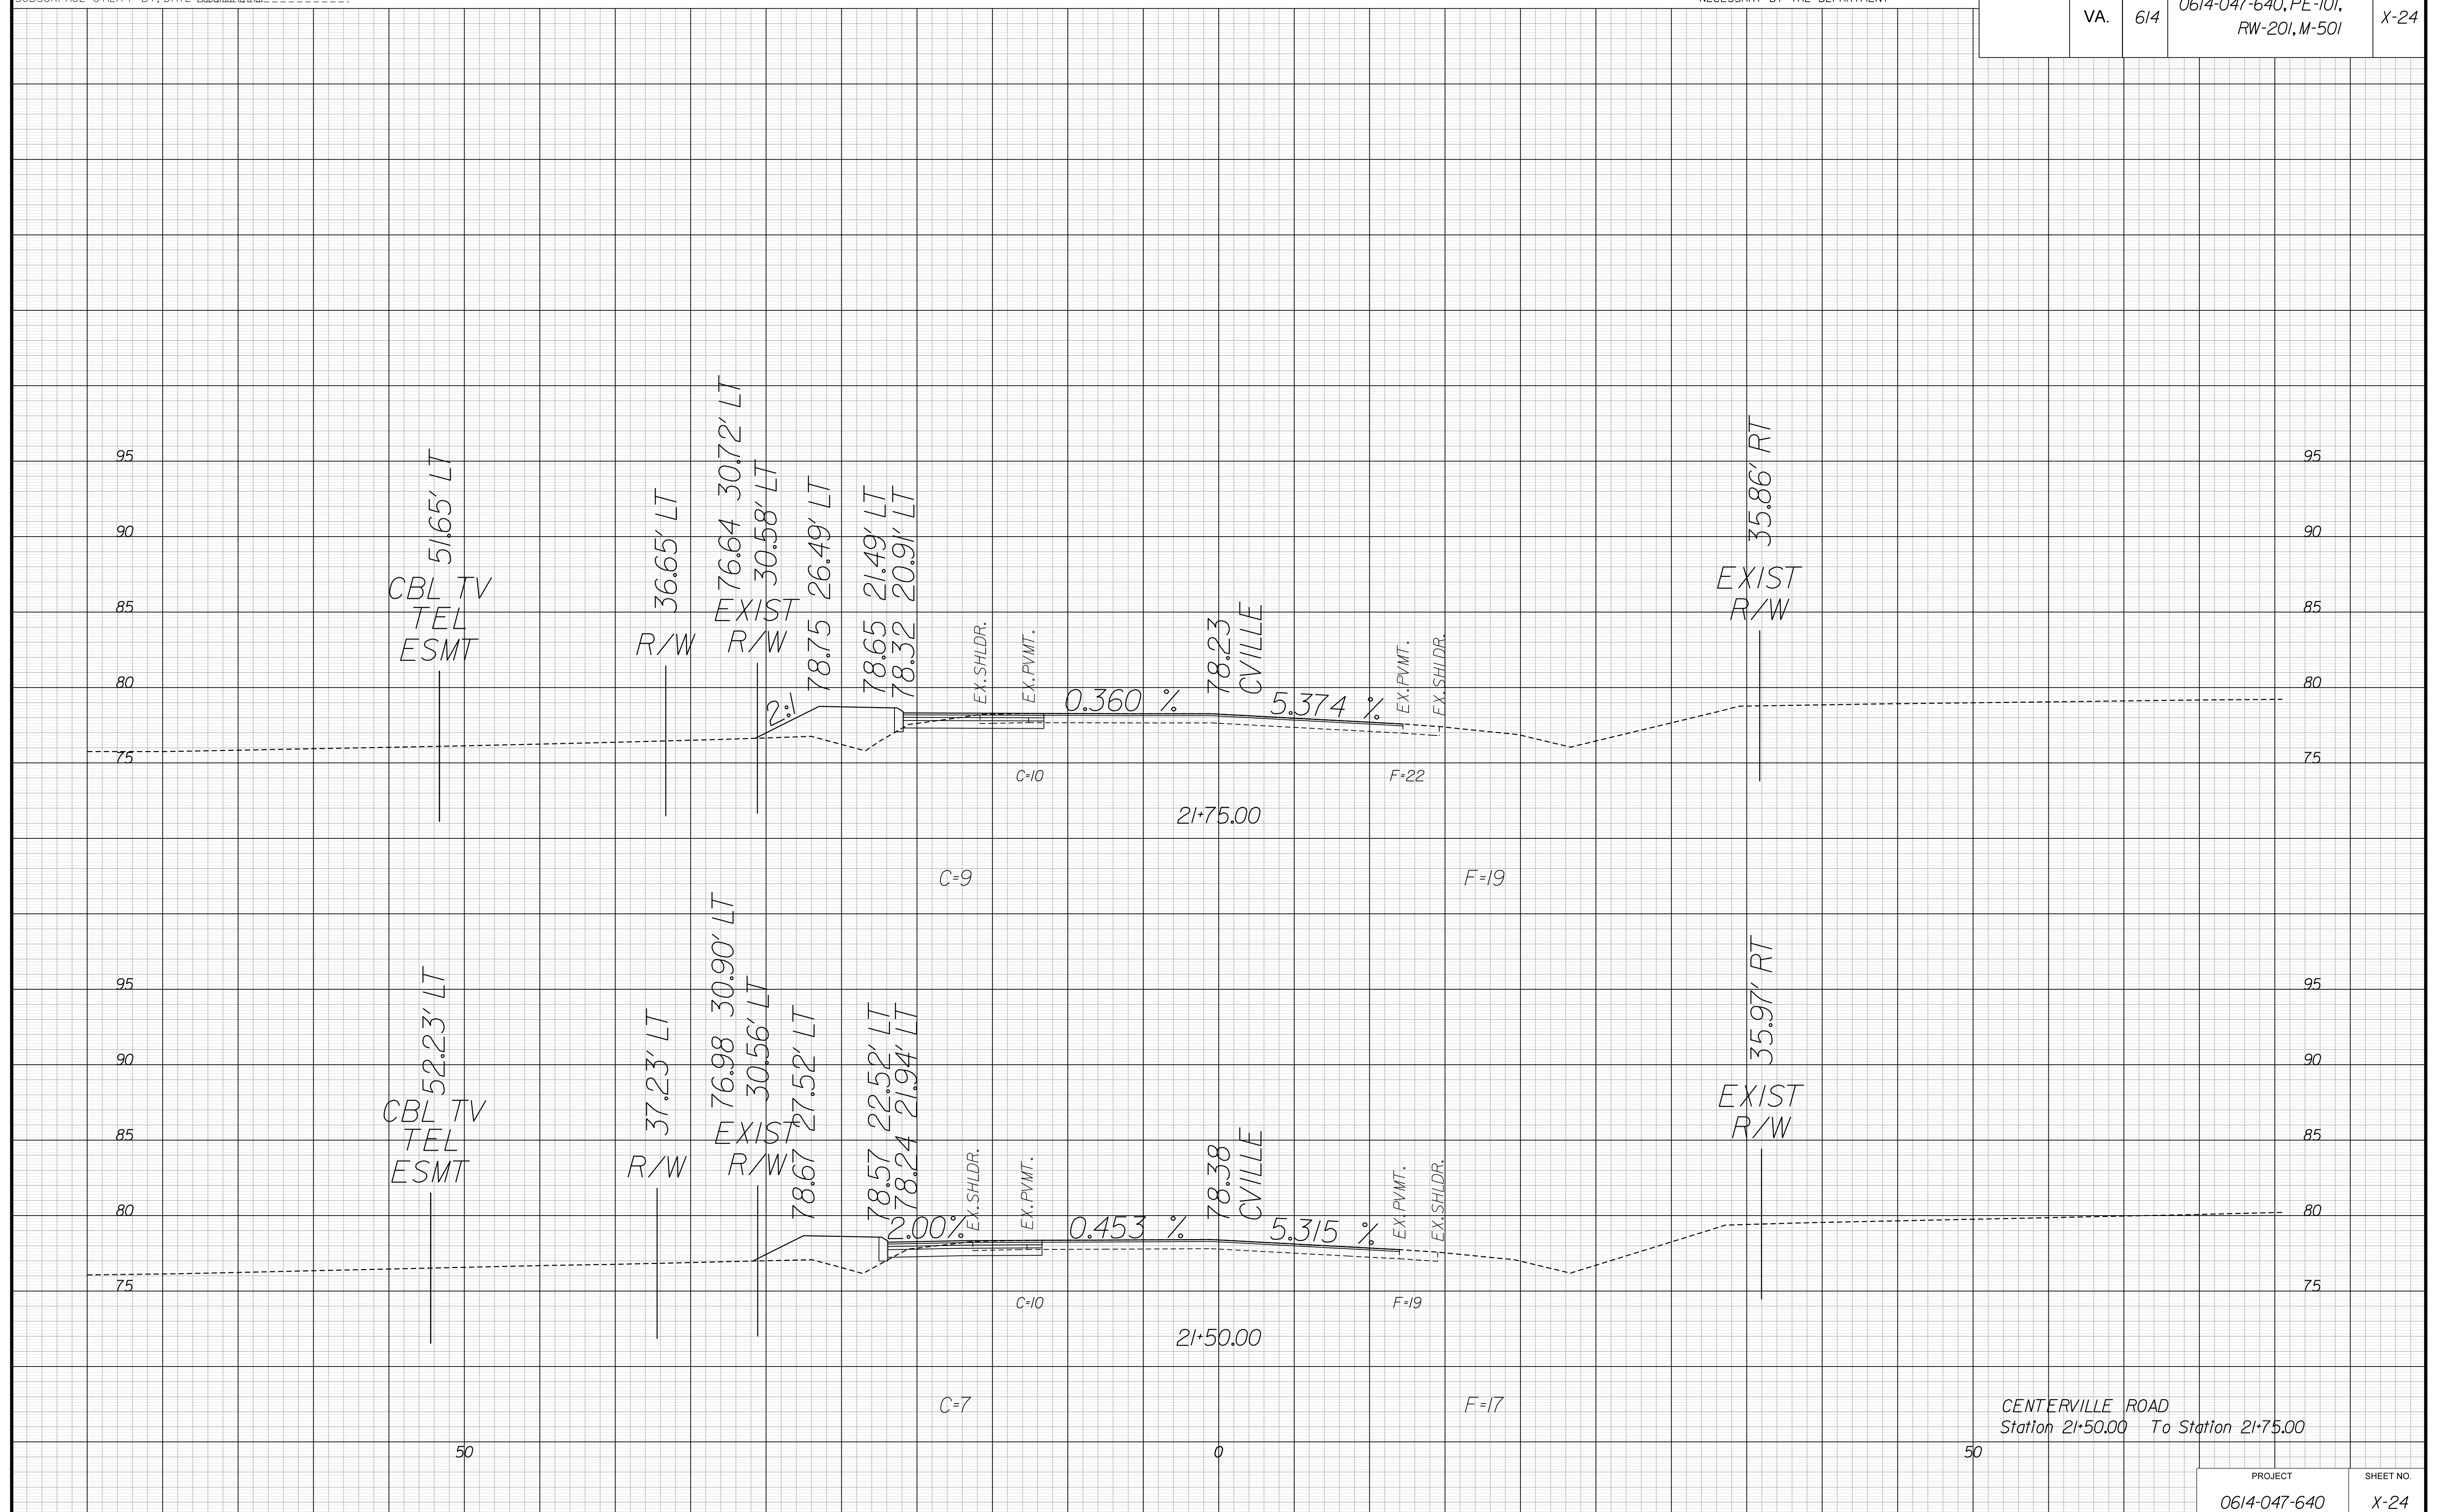


PROJECT MANAGER *Wail Zaman, P.E. (757) 925-1605 (Hampton Roads District)*
SURVEYED BY, DATE *Dean Minnix, L.S. (757) 925-2660 (Hampton Roads District)*
DESIGN BY *Hayden Hill, P.E. (757) 925-6726 (Hampton Roads District)*
SUBSURFACE UTILITY BY, DATE *Accumark, Inc. (757) 925-6726 (Hampton Roads District)*

CROSS SECTIONS
SCALE 1 IN. = 5 FT

DESIGN FEATURES RELATING TO CONSTRUCTION
OR TO REGULATION AND CONTROL OF TRAFFIC
MAY BE SUBJECT TO CHANGE AS DEEMED
NECESSARY BY THE DEPARTMENT

REVISED	STATE	ROUTE	PROJECT	SHEET NO.
1/22/2018	VA.	614	0614-047-640, PE-101, RW-201, M-501	X-25

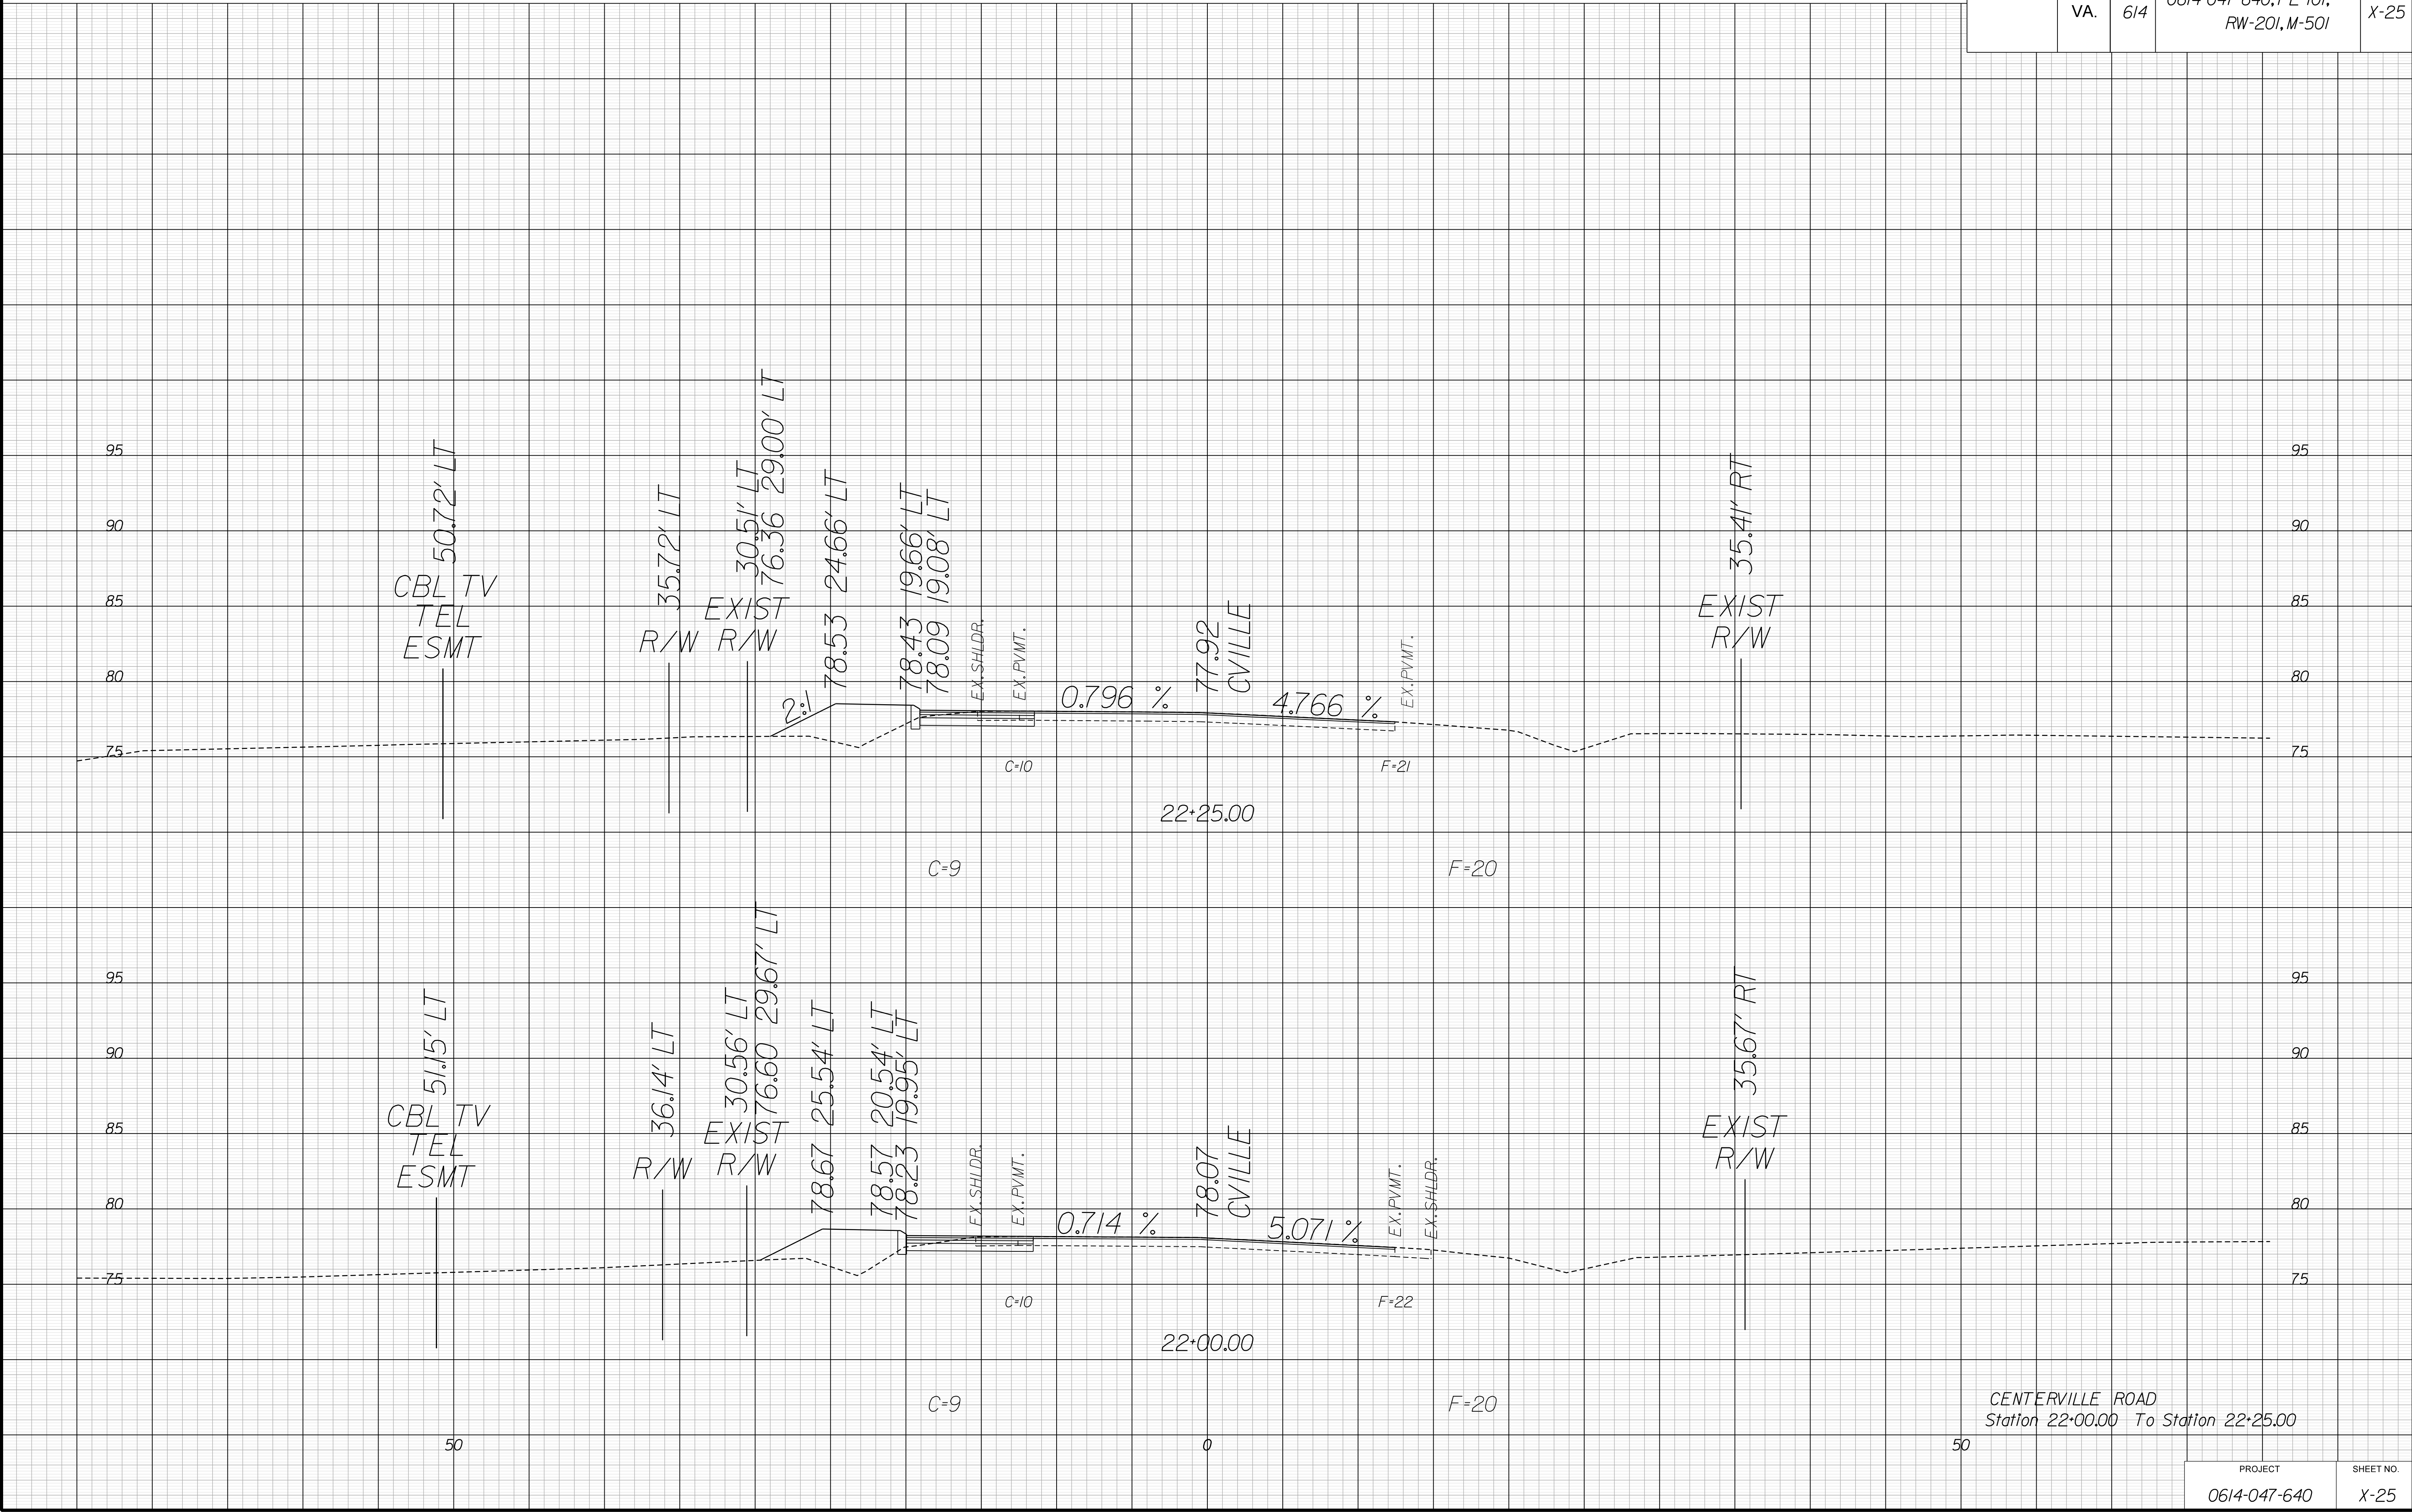

CENTERVILLE ROAD
Station 22+00.00 To Station 22+25.00


PROJECT	SHEET NO.
0614-047-640	X-25

PROJECT MANAGER: *Walt Zaman, P.E. (757) 925-1605 (Hampton Roads District)*
SURVEYED BY, DATE: *Dean Minnix, L.S. (757) 925-2660 (Hampton Roads District)*
DESIGN BY: *Hayden Hill, P.E. (757) 925-6726 (Hampton Roads District)*
SUBSURFACE UTILITY BY, DATE: *Accumark, Inc. -----*

CROSS SECTIONS
SCALE 1 IN. = 5 FT

DESIGN FEATURES RELATING TO CONSTRUCTION
OR TO REGULATION AND CONTROL OF TRAFFIC
MAY BE SUBJECT TO CHANGE AS DEEMED
NECESSARY BY THE DEPARTMENT


REVISED	STATE	ROUTE	PROJECT	SHEET NO.
1/22/2018	VA.	614	0614-047-640, PE-101, RW-201, M-501	X-26

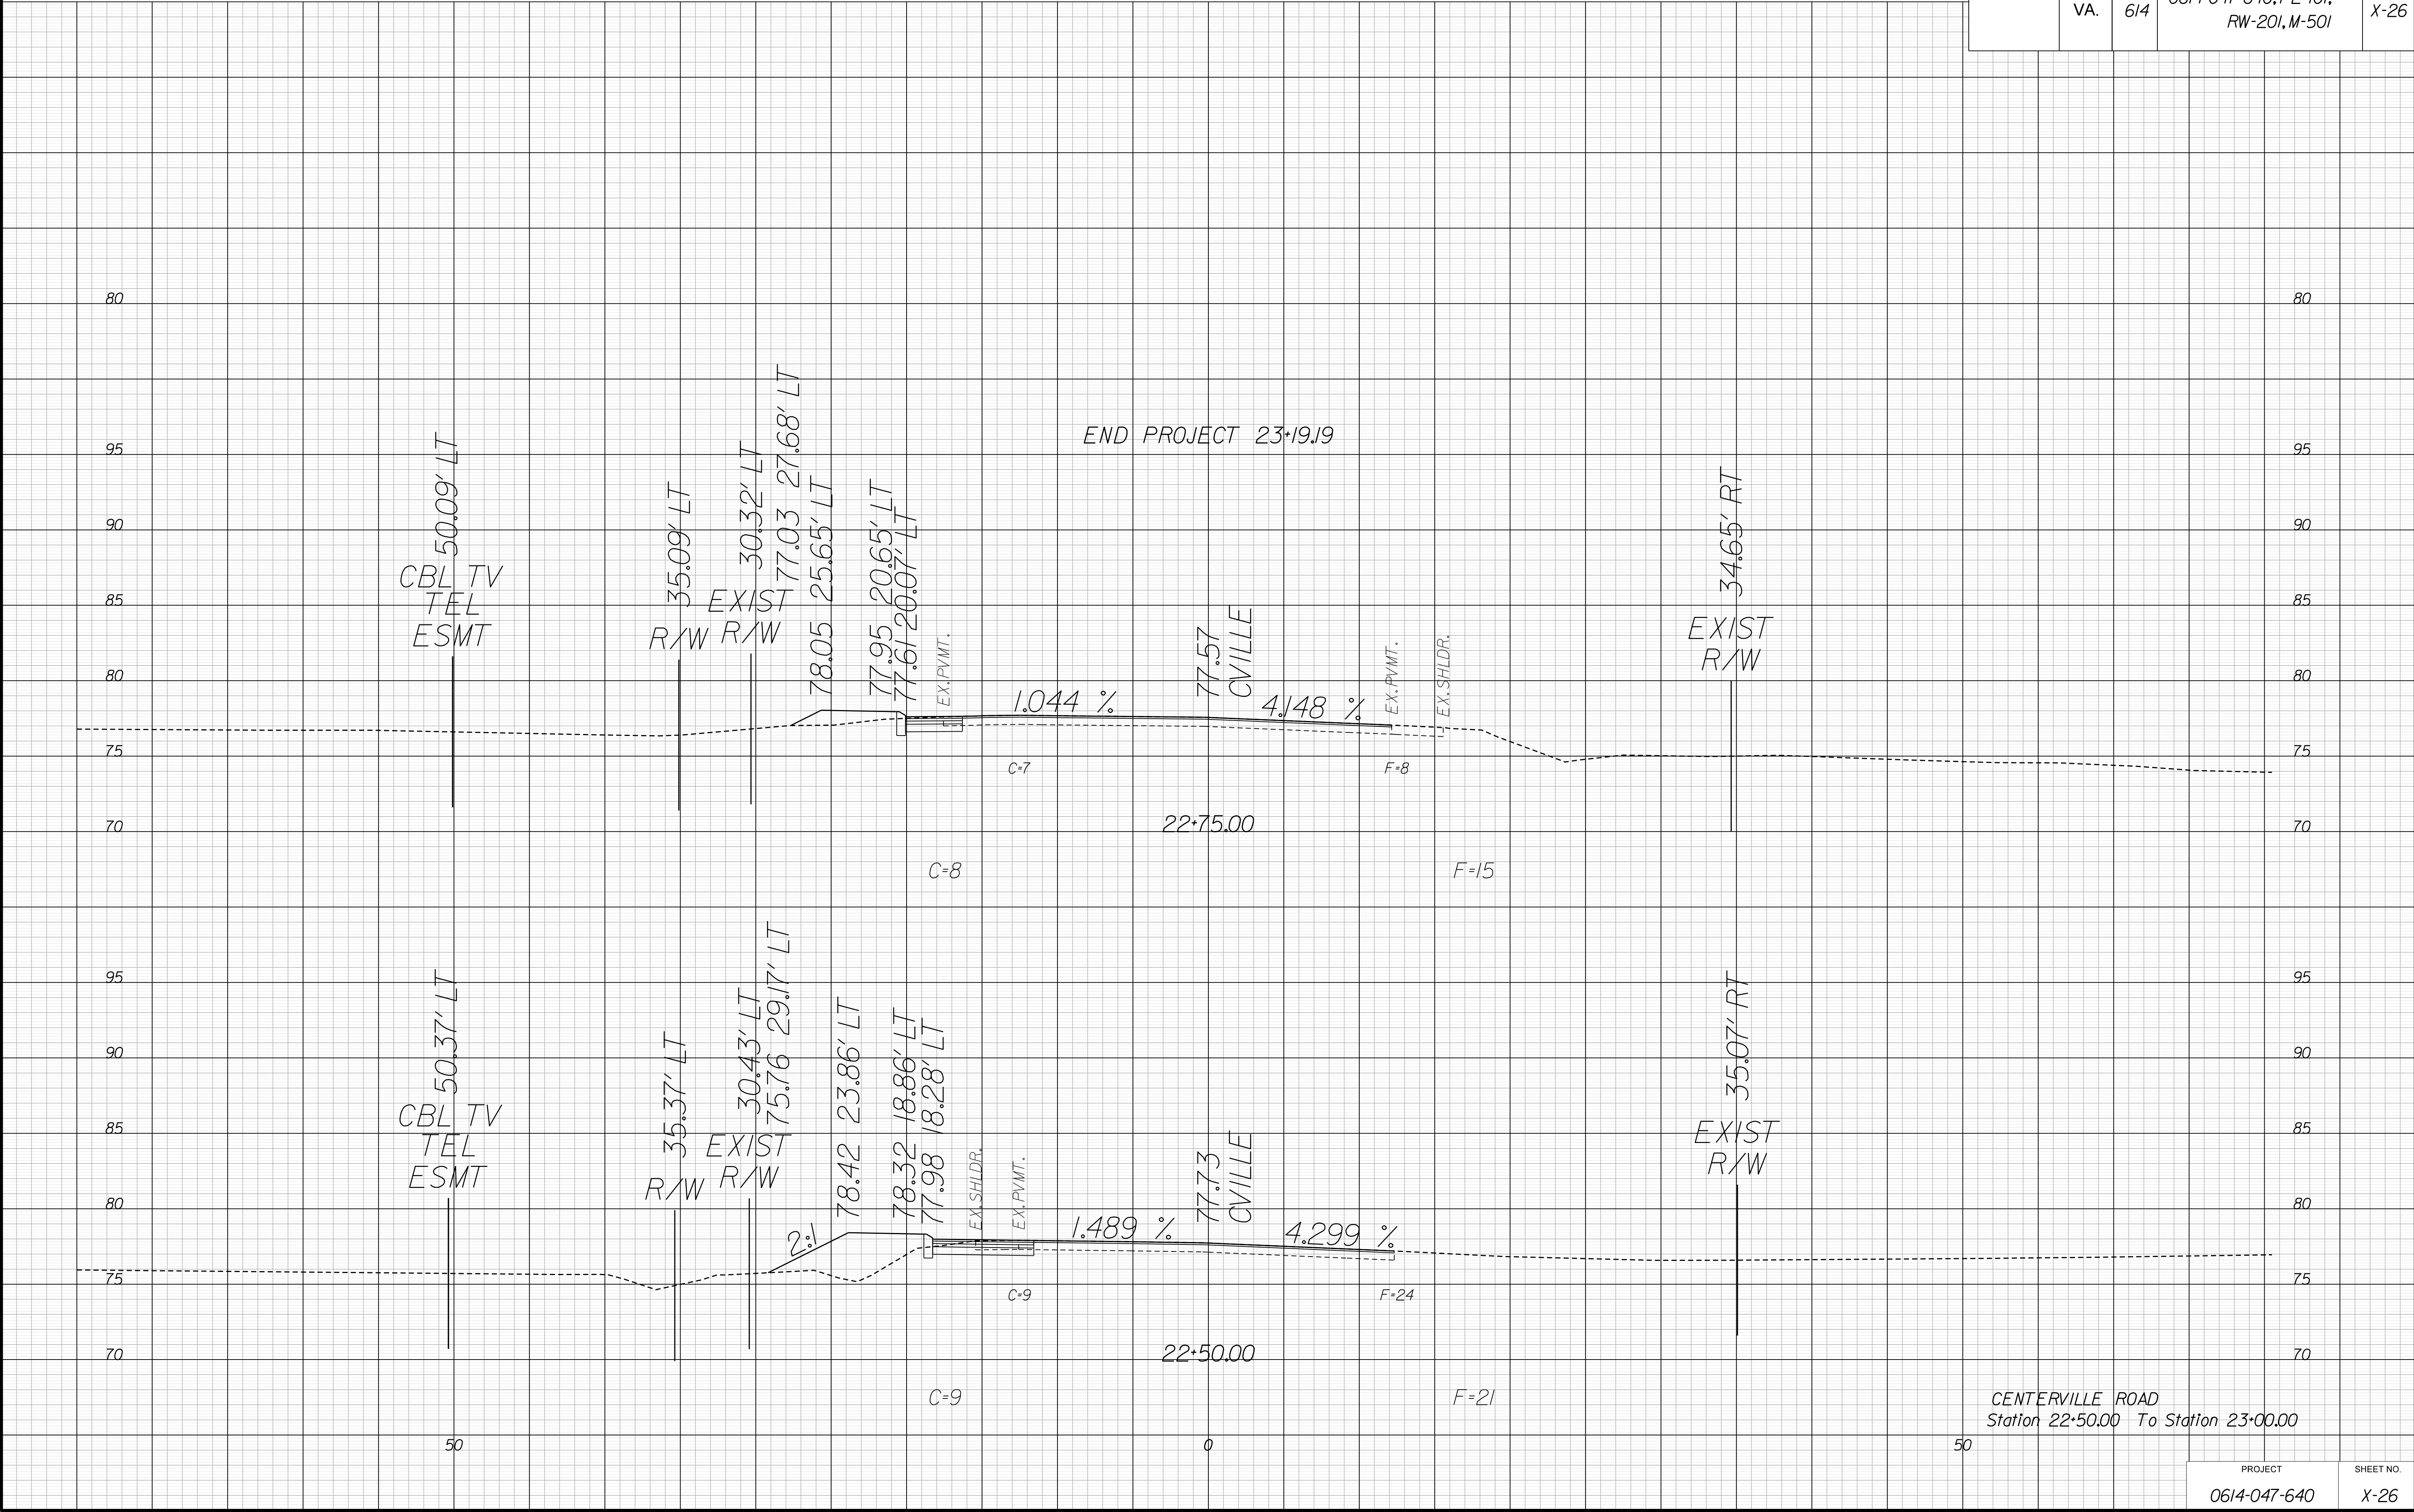

SCALE 1 IN. = 5 FT

DESIGN FEATURES RELATING TO CONSTRUCTION
OR TO REGULATION AND CONTROL OF TRAFFIC
MAY BE SUBJECT TO CHANGE AS DEEMED
NECESSARY BY THE DEPARTMENT

REVISED	STATE	STATE		SHEET NO.
		ROUTE	PROJECT	
1/22/2018	VA.	614	0614-047-640, PE-101, RW-201, M-501	X-27

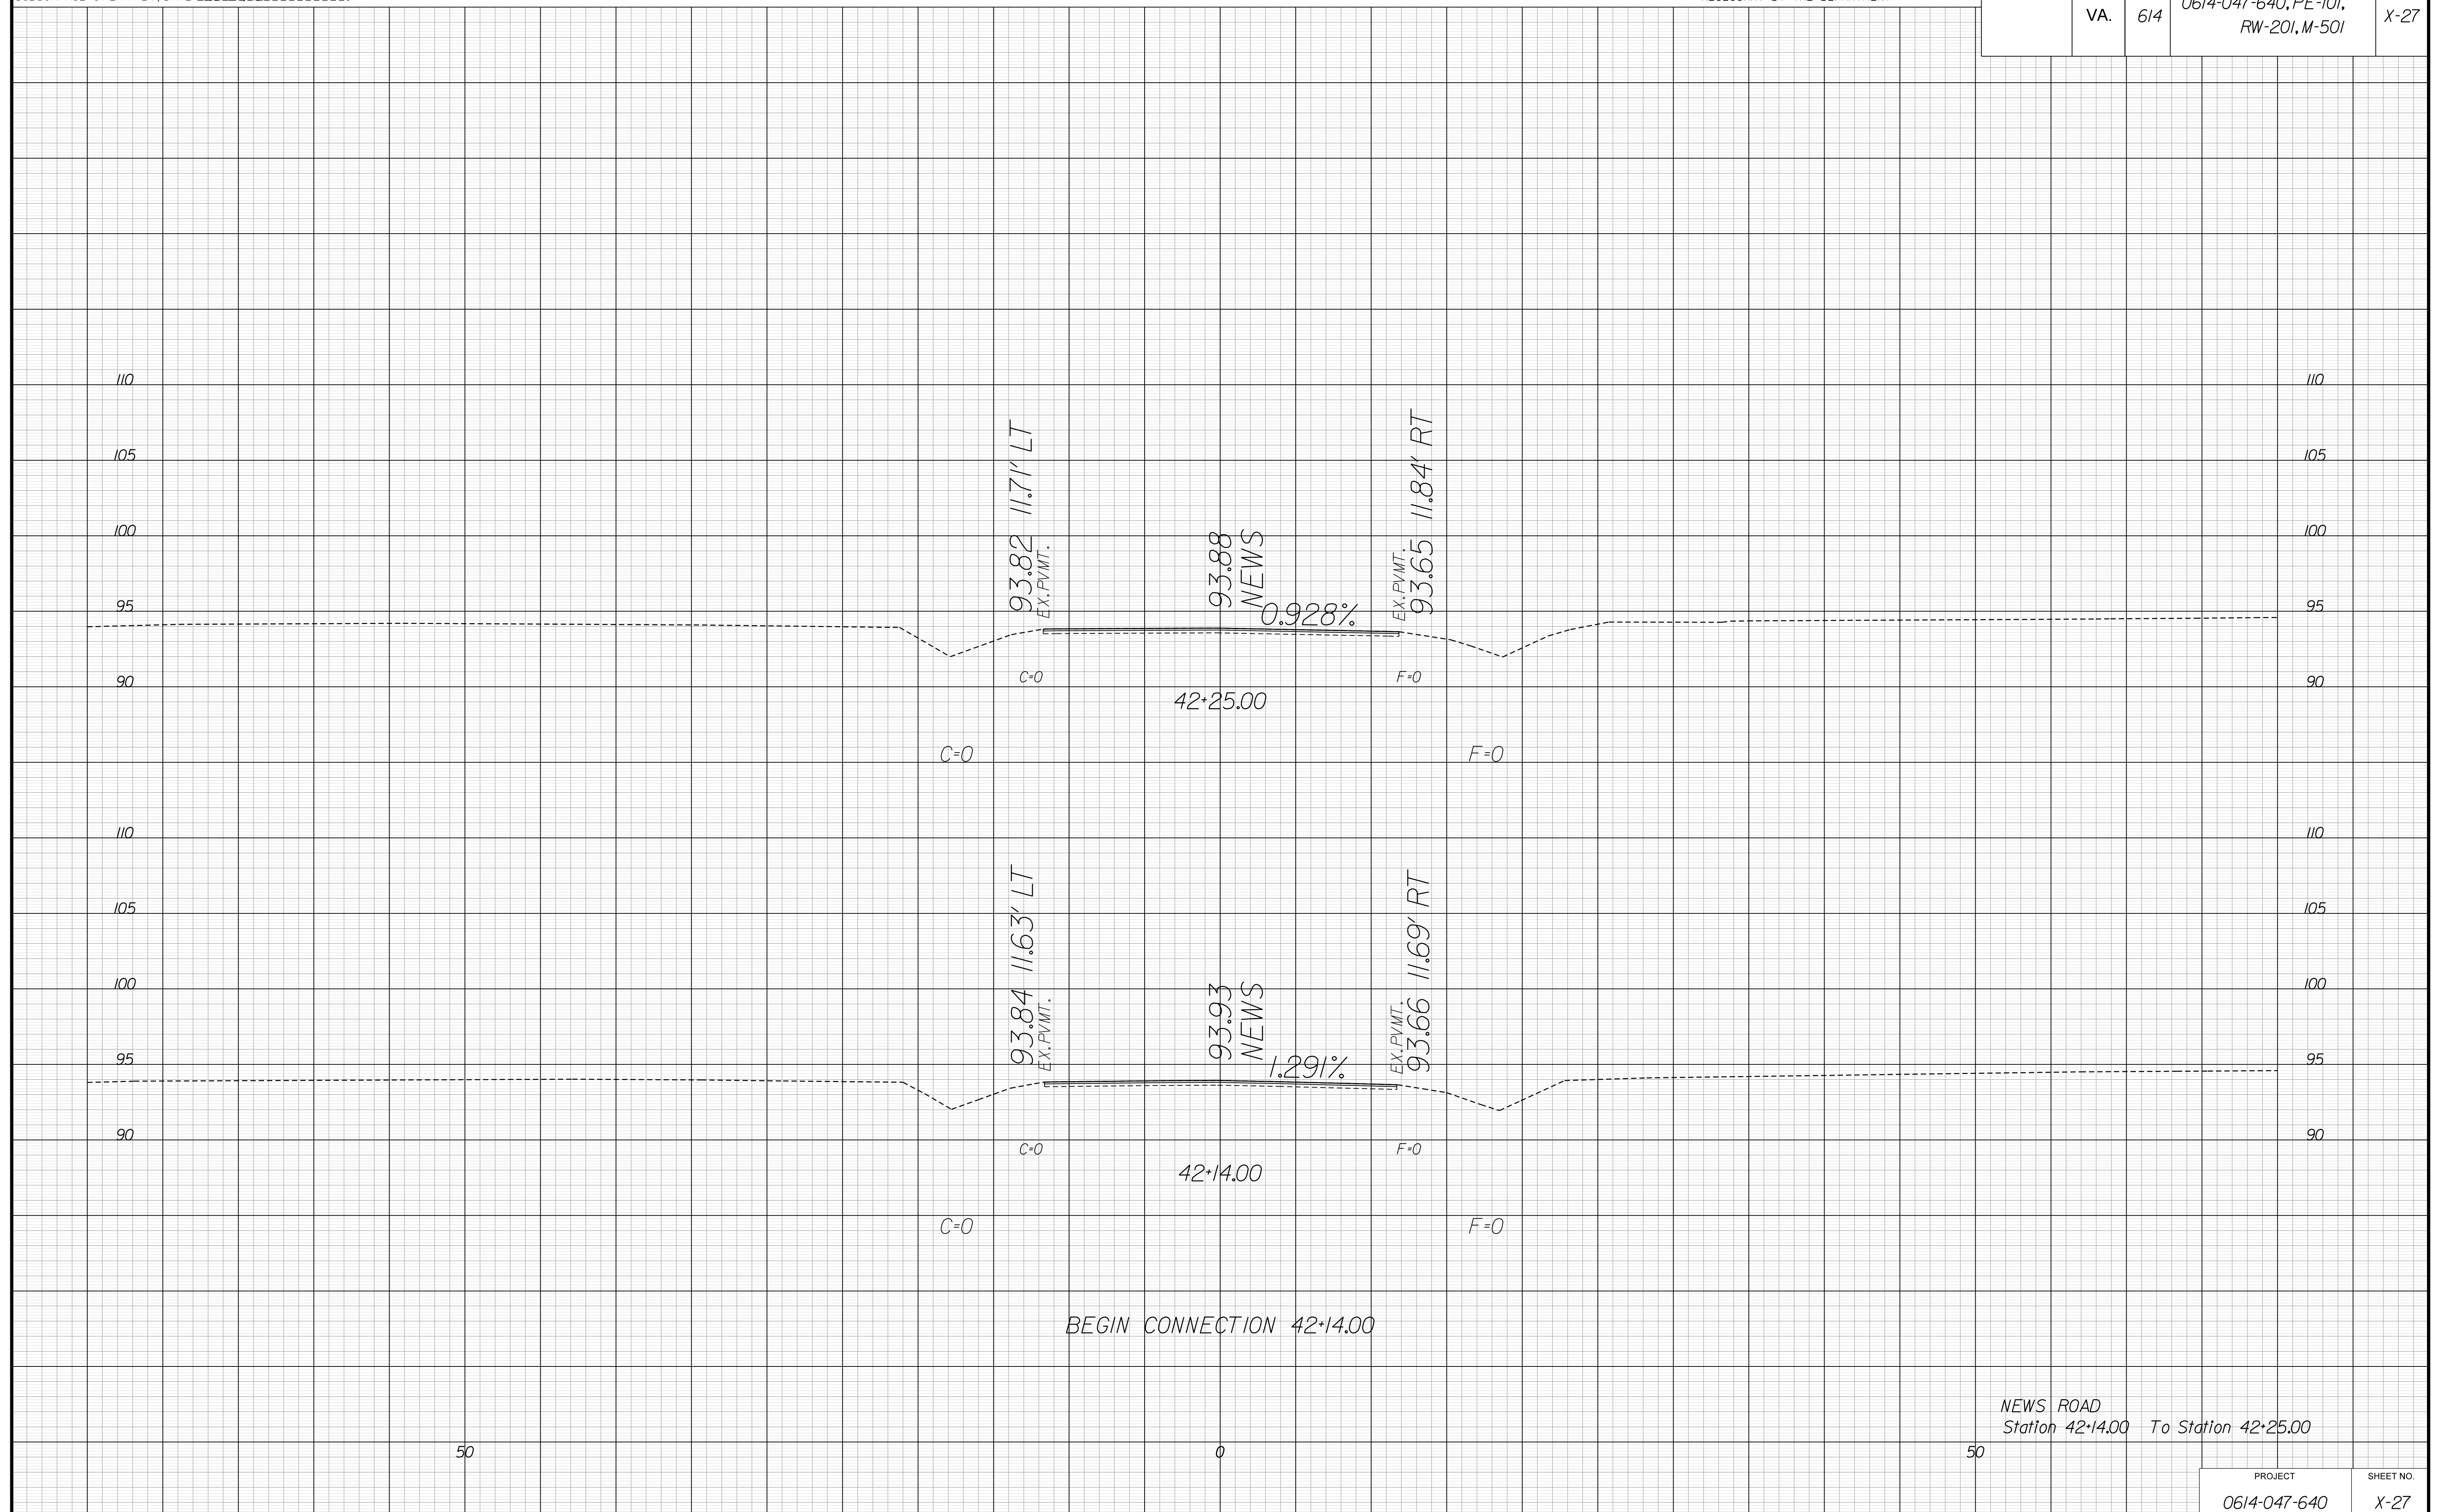


PROJECT MANAGER *Wail Zaman, P.E. (757) 925-1605 (Hampton Roads District)*
SURVEYED BY, DATE *Dean Minnix, L.S. (757) 925-2660 (Hampton Roads District)*
DESIGN BY *Hayden Hill, P.E. (757) 925-6726 (Hampton Roads District)*
SUBSURFACE UTILITY BY, DATE *Accumark, Inc. (757) 925-6726 (Hampton Roads District)*

CROSS SECTIONS
SCALE 1 IN. = 5 FT

DESIGN FEATURES RELATING TO CONSTRUCTION
OR TO REGULATION AND CONTROL OF TRAFFIC
MAY BE SUBJECT TO CHANGE AS DEEMED
NECESSARY BY THE DEPARTMENT

REVISED	STATE	ROUTE	PROJECT	SHEET NO.
1/22/2018	VA.	614	0614-047-640, PE-101, RW-201, M-501	X-28

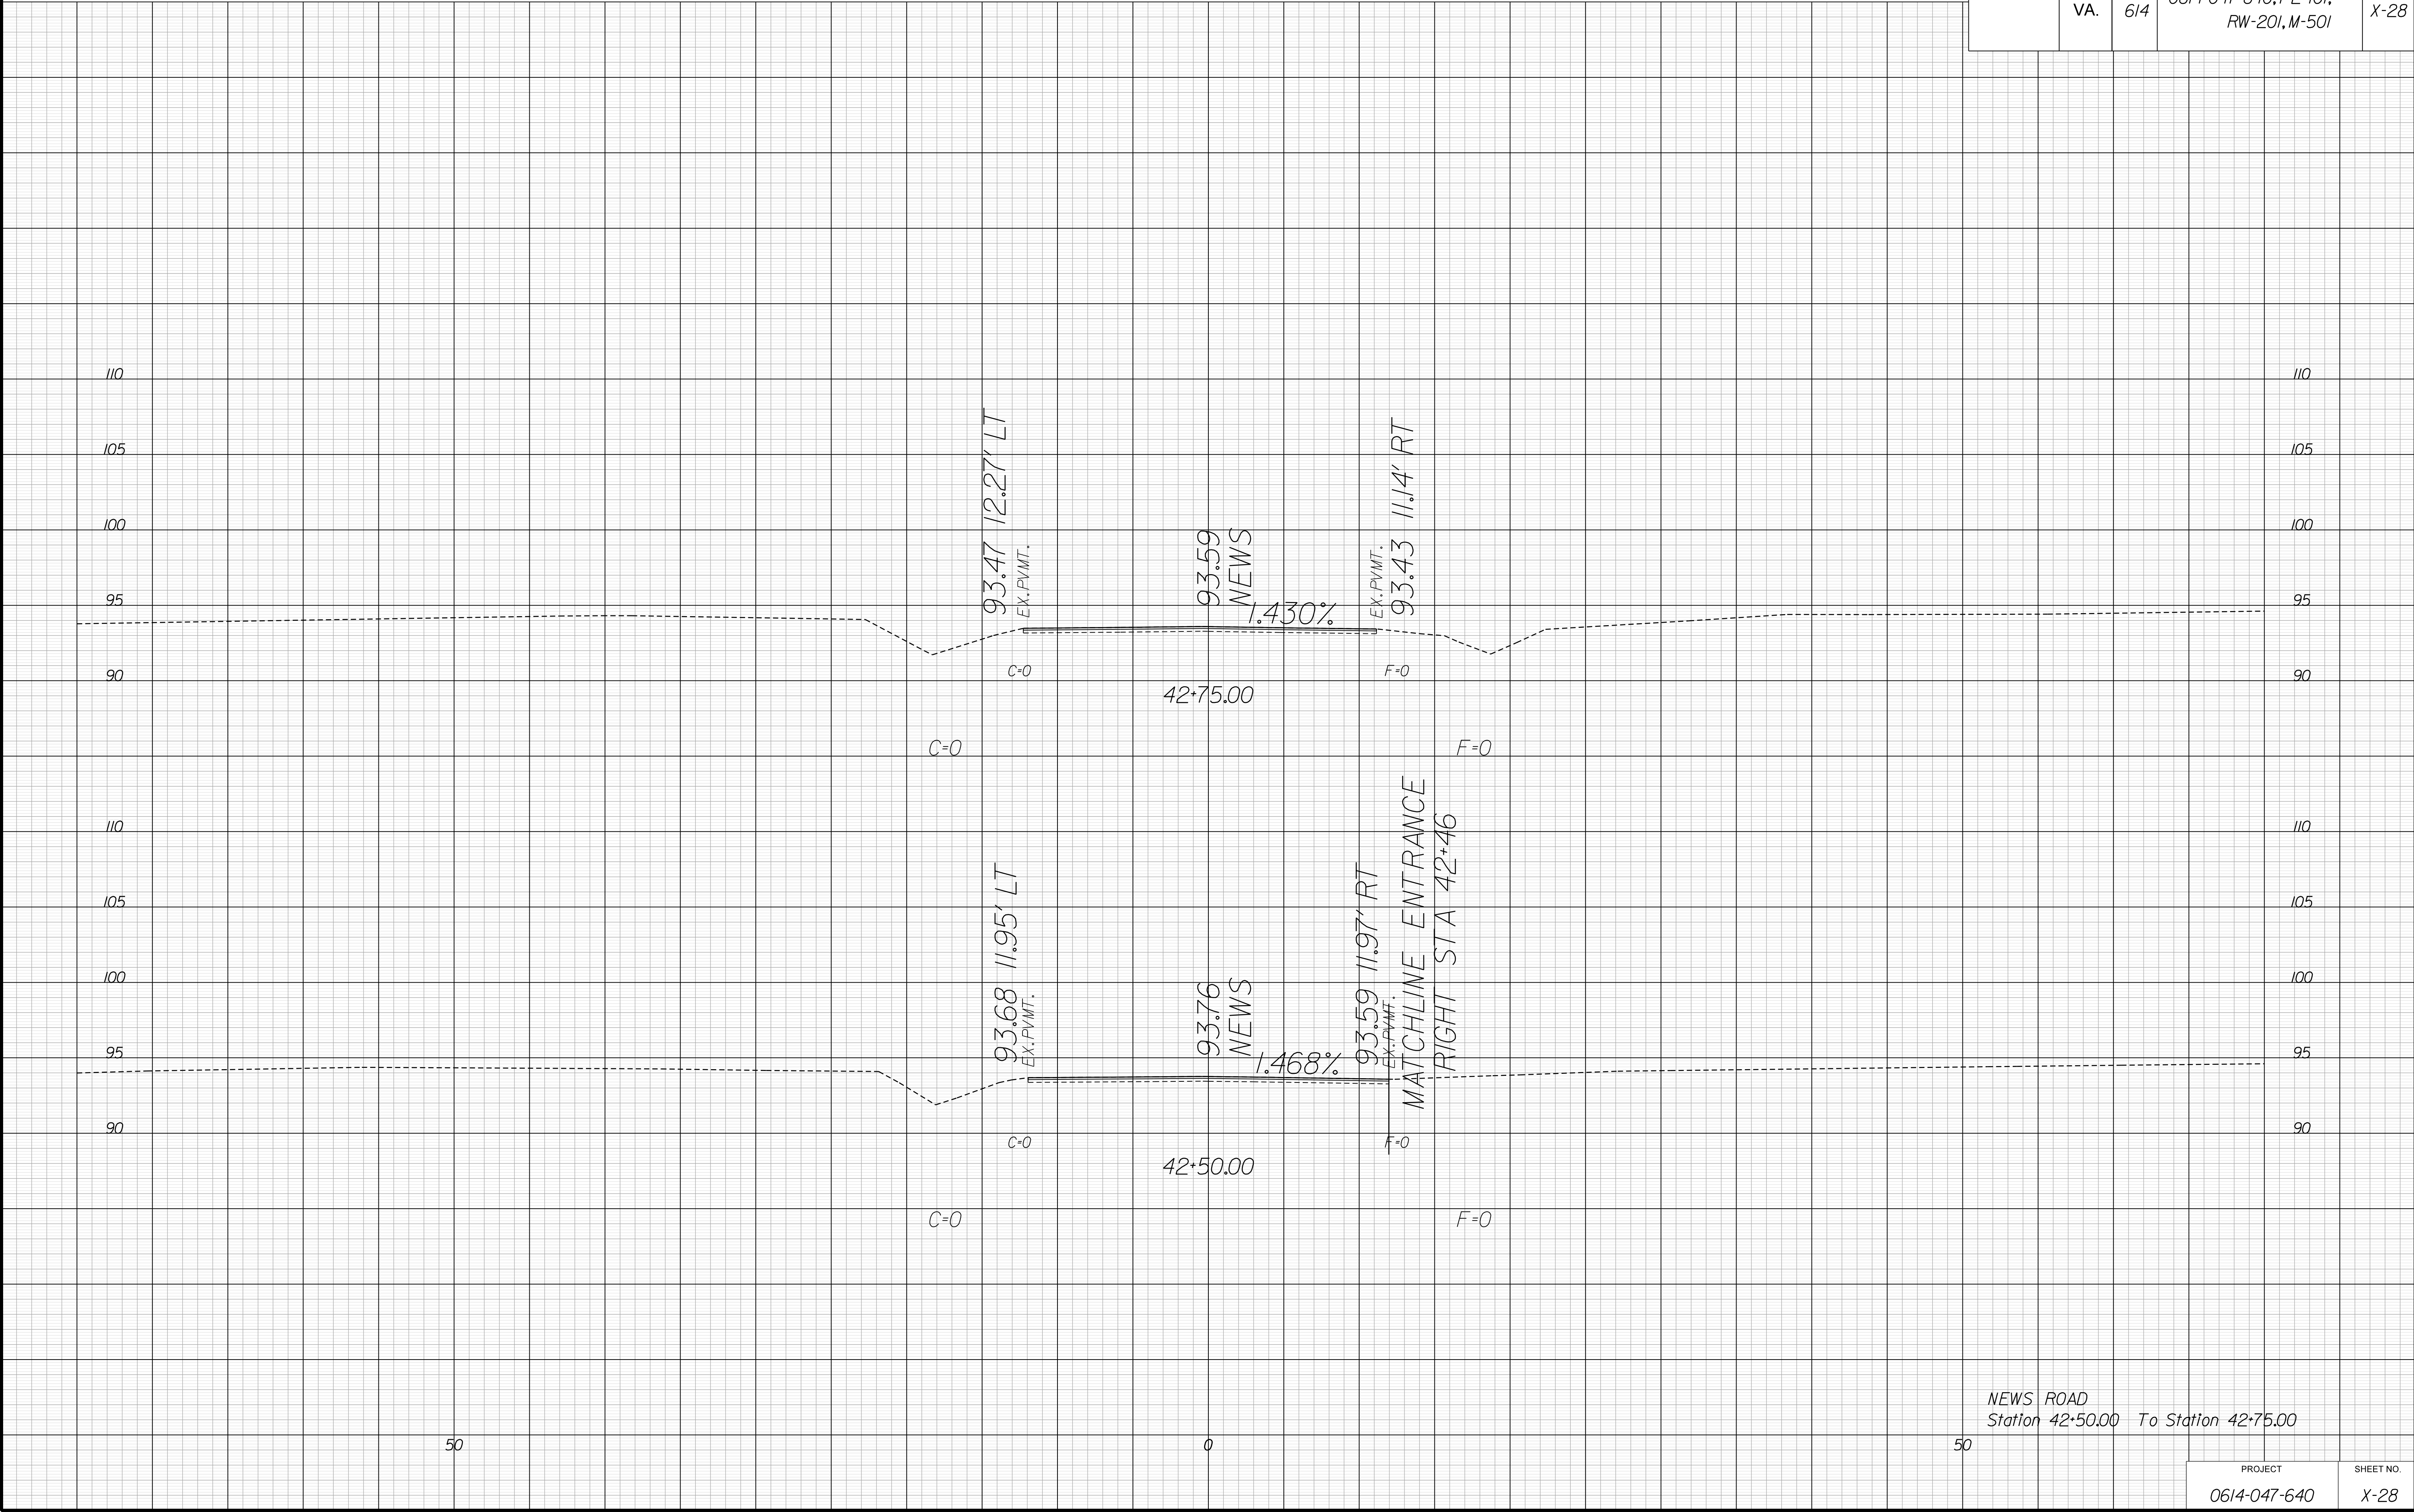


PROJECT MANAGER: *Wail Zaman, P.E. (757) 925-1605 (Hampton Roads District)*
SURVEYED BY, DATE: *Dean Minnix, L.S. (757) 925-2660 (Hampton Roads District)*
DESIGN BY: *Hayden Hill, P.E. (757) 925-6726 (Hampton Roads District)*
SUBSURFACE UTILITY BY, DATE: *Accumark, Inc. (757) 925-6726 (Hampton Roads District)*

CROSS SECTIONS
SCALE 1 IN. = 5 FT

DESIGN FEATURES RELATING TO CONSTRUCTION
OR TO REGULATION AND CONTROL OF TRAFFIC
MAY BE SUBJECT TO CHANGE AS DEEMED
NECESSARY BY THE DEPARTMENT

REVISED	STATE	ROUTE	PROJECT	SHEET NO.
1/22/2018	VA.	614	0614-047-640, PE-101, RW-201, M-501	X-29

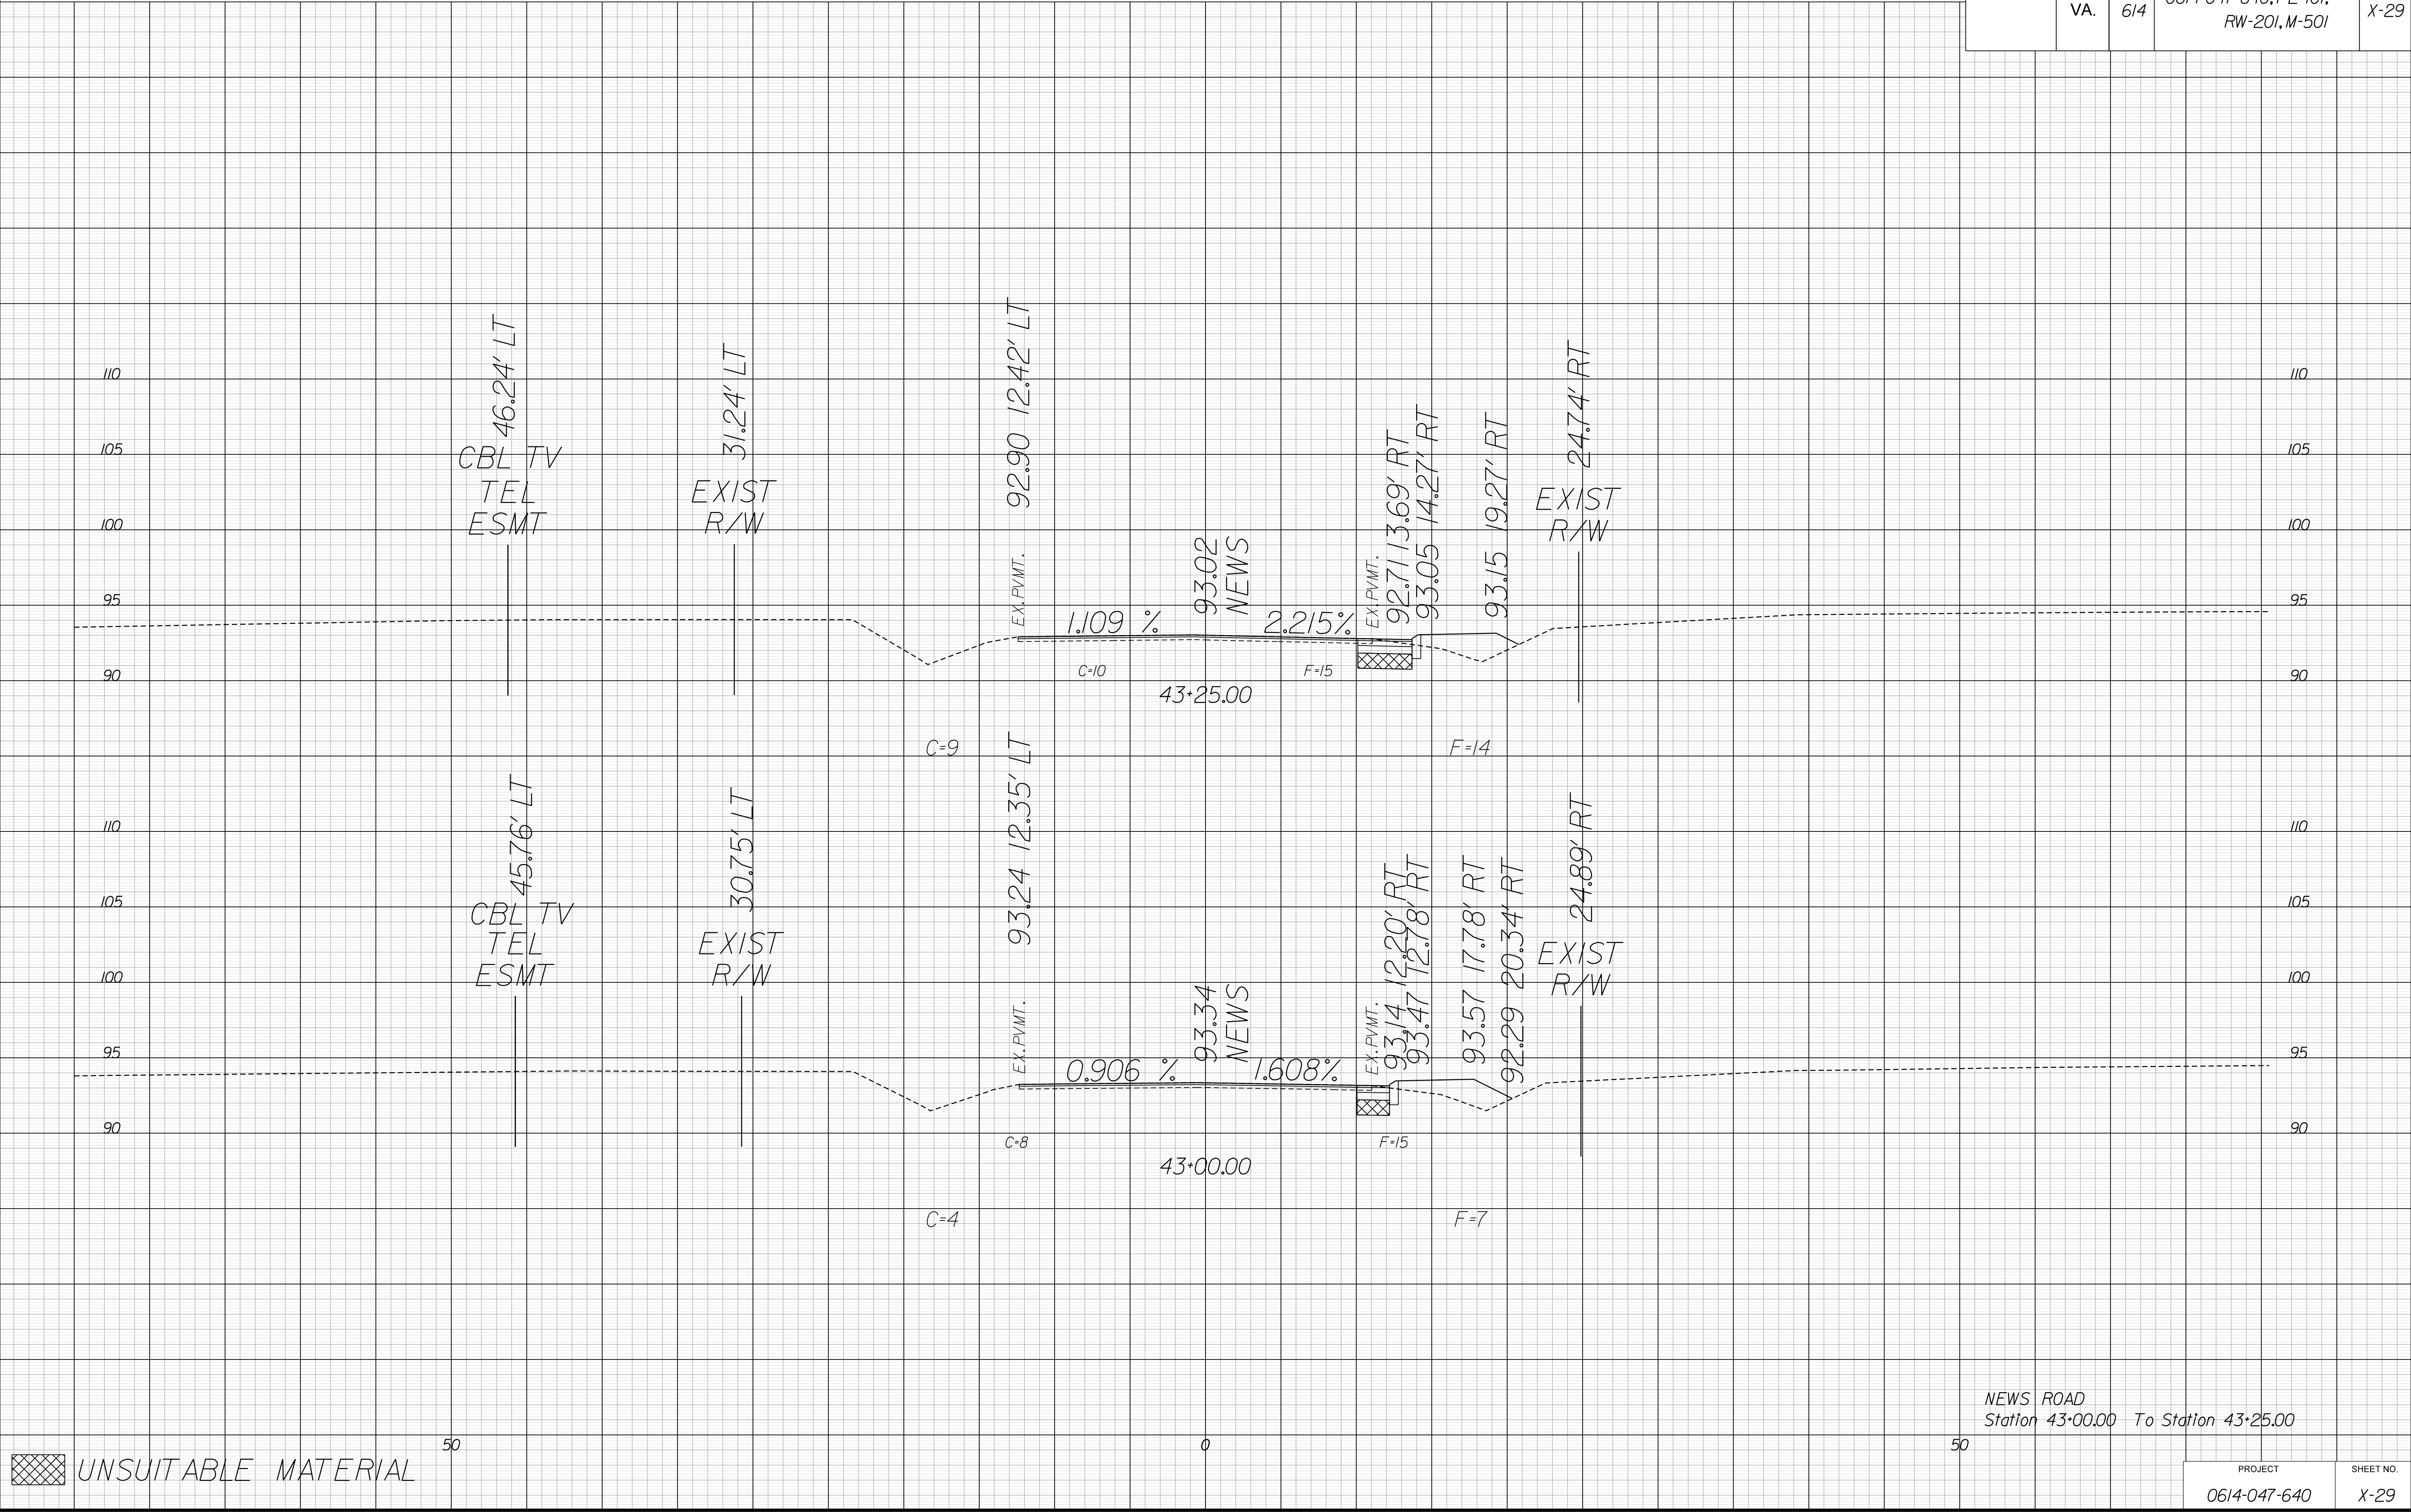


NEWS ROAD
Station 43+00.00 To Station 43+25.00

PROJECT MANAGER: Wail Zamora, P.E. (757) 925-1605 (Hampton Roads District)
SURVEYED BY, DATE: Dean Minnix, L.S. (757) 925-2660 (Hampton Roads District)
DESIGN BY: Hayden Hill, P.E. (757) 925-6726 (Hampton Roads District)
SUBSURFACE UTILITY BY, DATE: Accumark, Inc. (757) 925-6726 (Hampton Roads District)

CROSS SECTIONS
SCALE 1 IN. = 5 FT

DESIGN FEATURES RELATING TO CONSTRUCTION
OR TO REGULATION AND CONTROL OF TRAFFIC
MAY BE SUBJECT TO CHANGE AS DEEMED
NECESSARY BY THE DEPARTMENT

REVISED	STATE	ROUTE	PROJECT	SHEET NO.
1/22/2018	VA.	614	0614-047-640, PE-101, RW-201, M-501	X-30

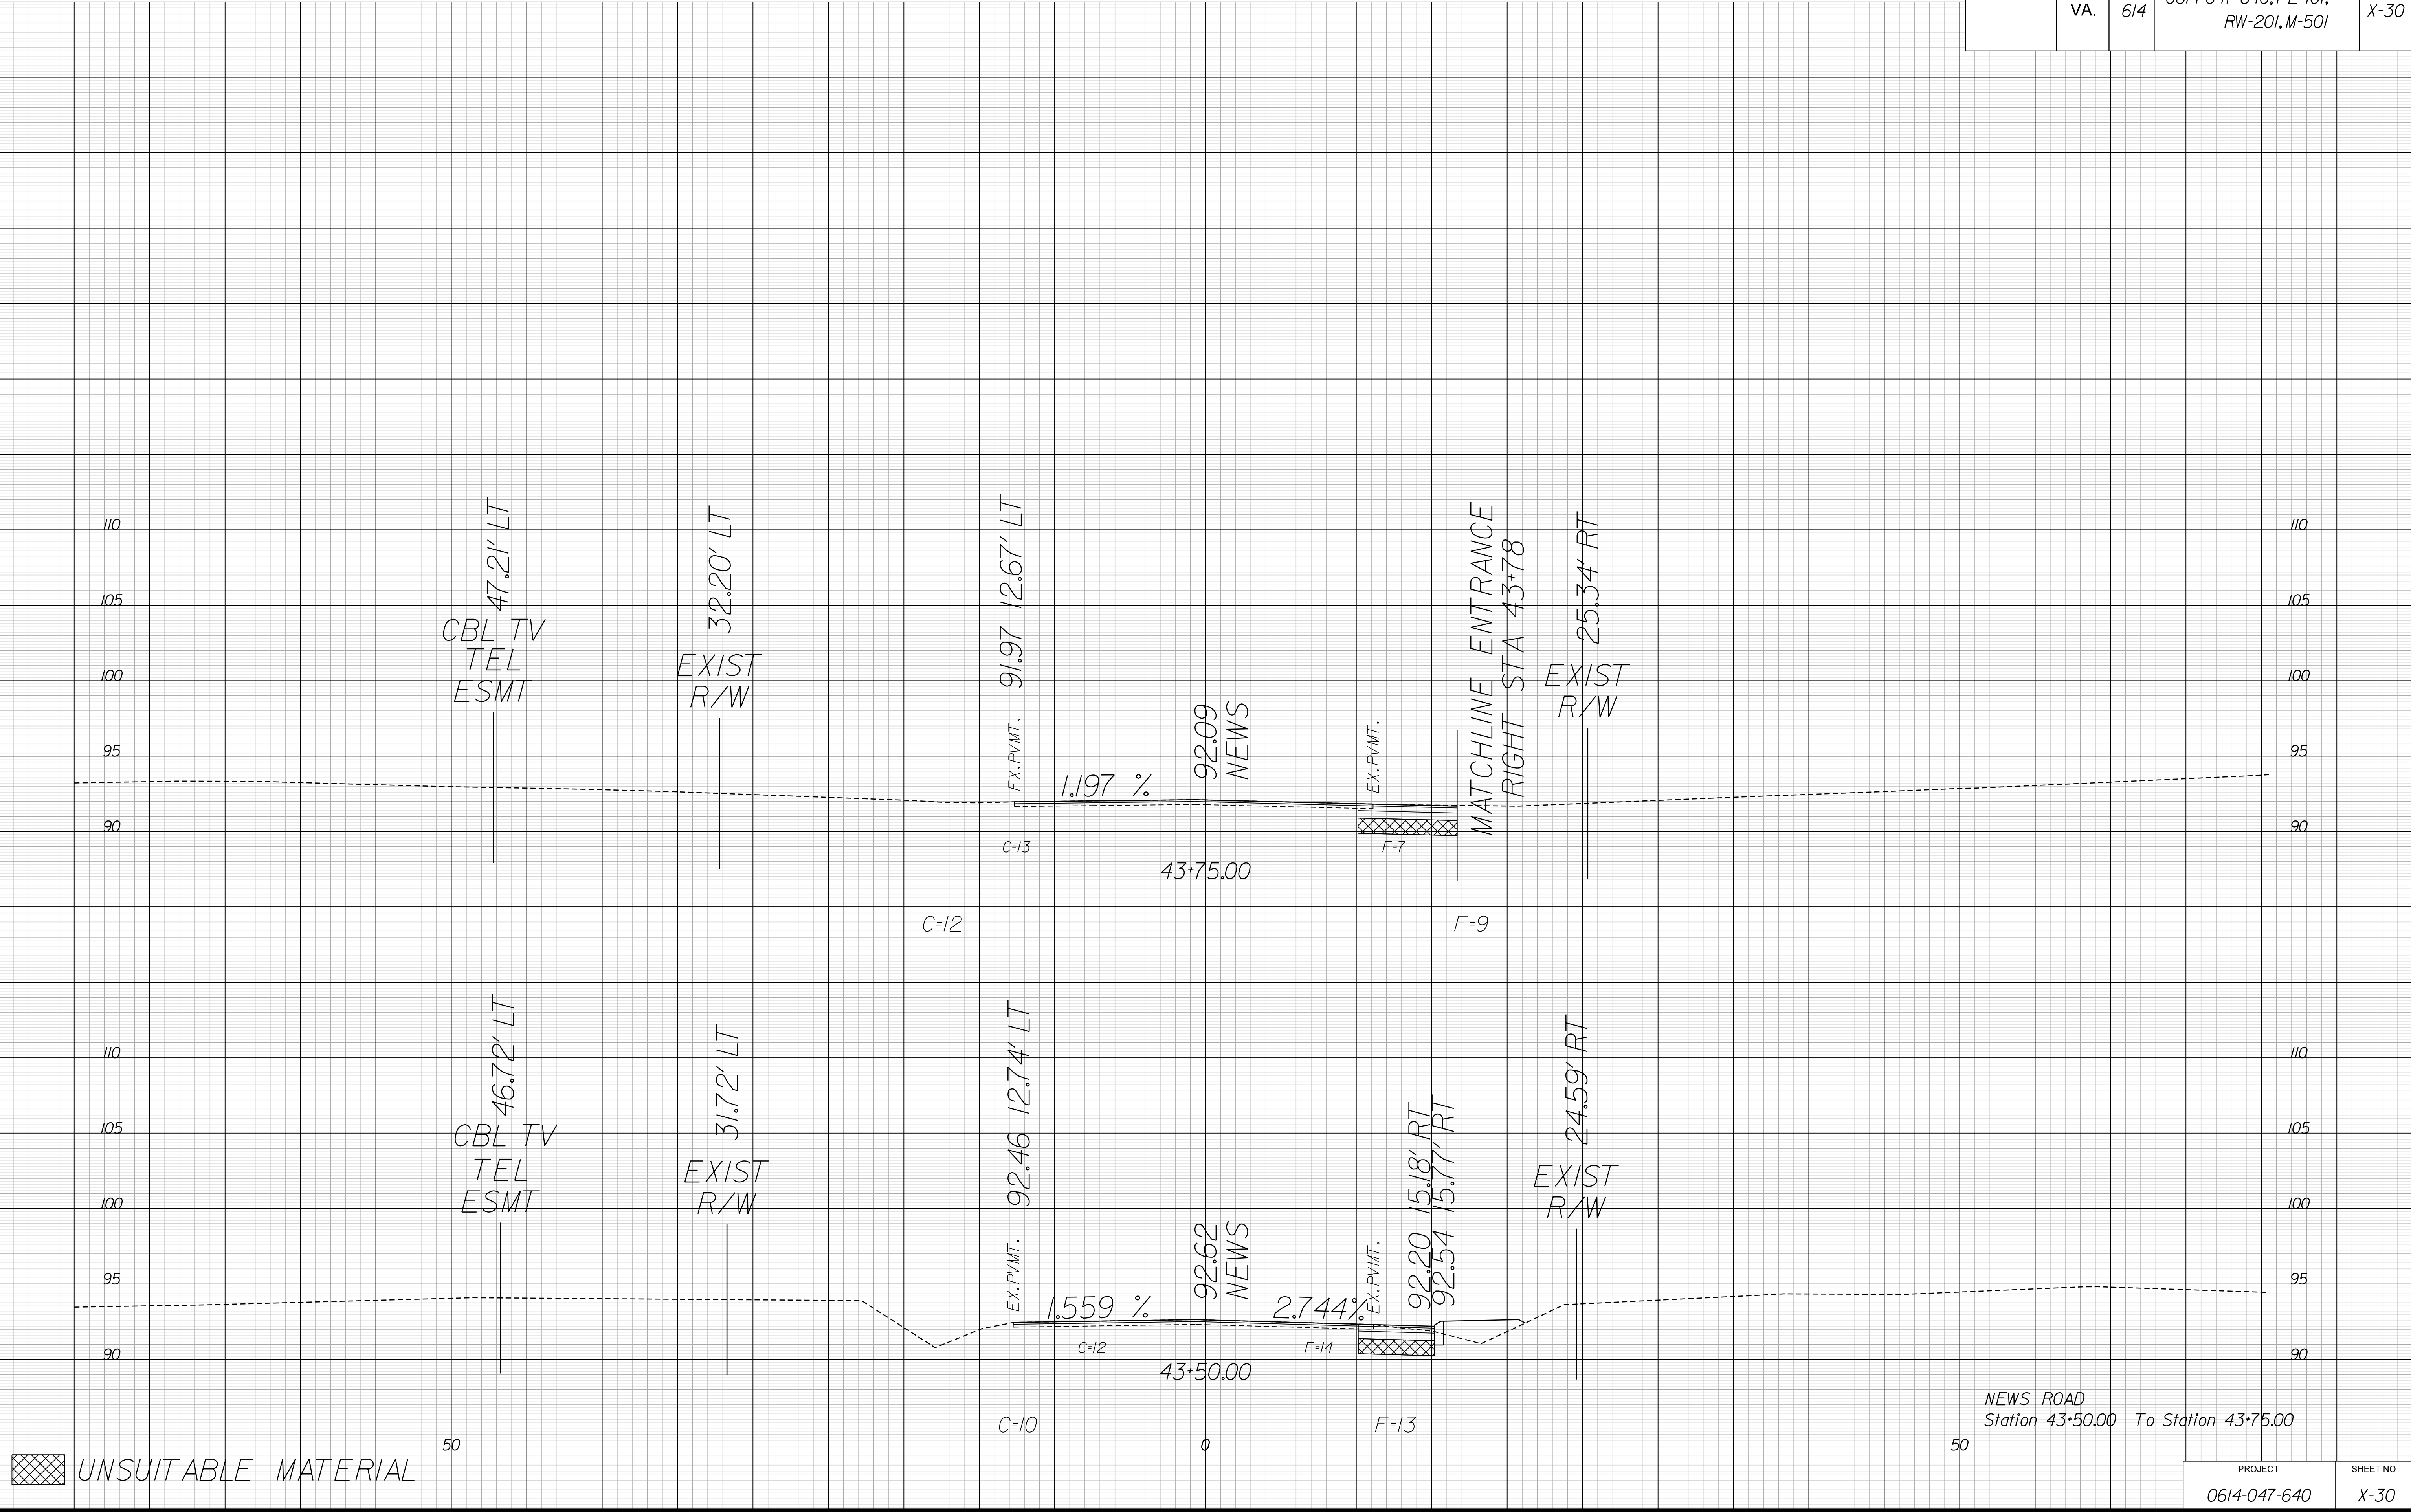

SCALE 1 IN. = 5 FT

DESIGN FEATURES RELATING TO CONSTRUCTION
OR TO REGULATION AND CONTROL OF TRAFFIC
MAY BE SUBJECT TO CHANGE AS DEEMED
NECESSARY BY THE DEPARTMENT

IN	REVISED	STATE		SHEET NO.
	1/22/2018	ROUTE	PROJECT	
		VA.	6/4	06/4-047-640, PE-101, RW-201, M-501




PROJECT MANAGER: *Wail Zaman, P.E. (757) 925-1605 (Hampton Roads District)*
SURVEYED BY, DATE: *Dean Minnix, L.S. (757) 925-2660 (Hampton Roads District)*
DESIGN BY: *Hayden Hill, P.E. (757) 925-6726 (Hampton Roads District)*
SUBSURFACE UTILITY BY, DATE: *Accumark, Inc. (757) 925-6726 (Hampton Roads District)*

CROSS SECTIONS
SCALE 1 IN. = 5 FT

DESIGN FEATURES RELATING TO CONSTRUCTION
OR TO REGULATION AND CONTROL OF TRAFFIC
MAY BE SUBJECT TO CHANGE AS DEEMED
NECESSARY BY THE DEPARTMENT


REVISED	STATE	ROUTE	PROJECT	SHEET NO.
1/22/2018	VA.	614	0614-047-640, PE-101, RW-201, M-501	X-32

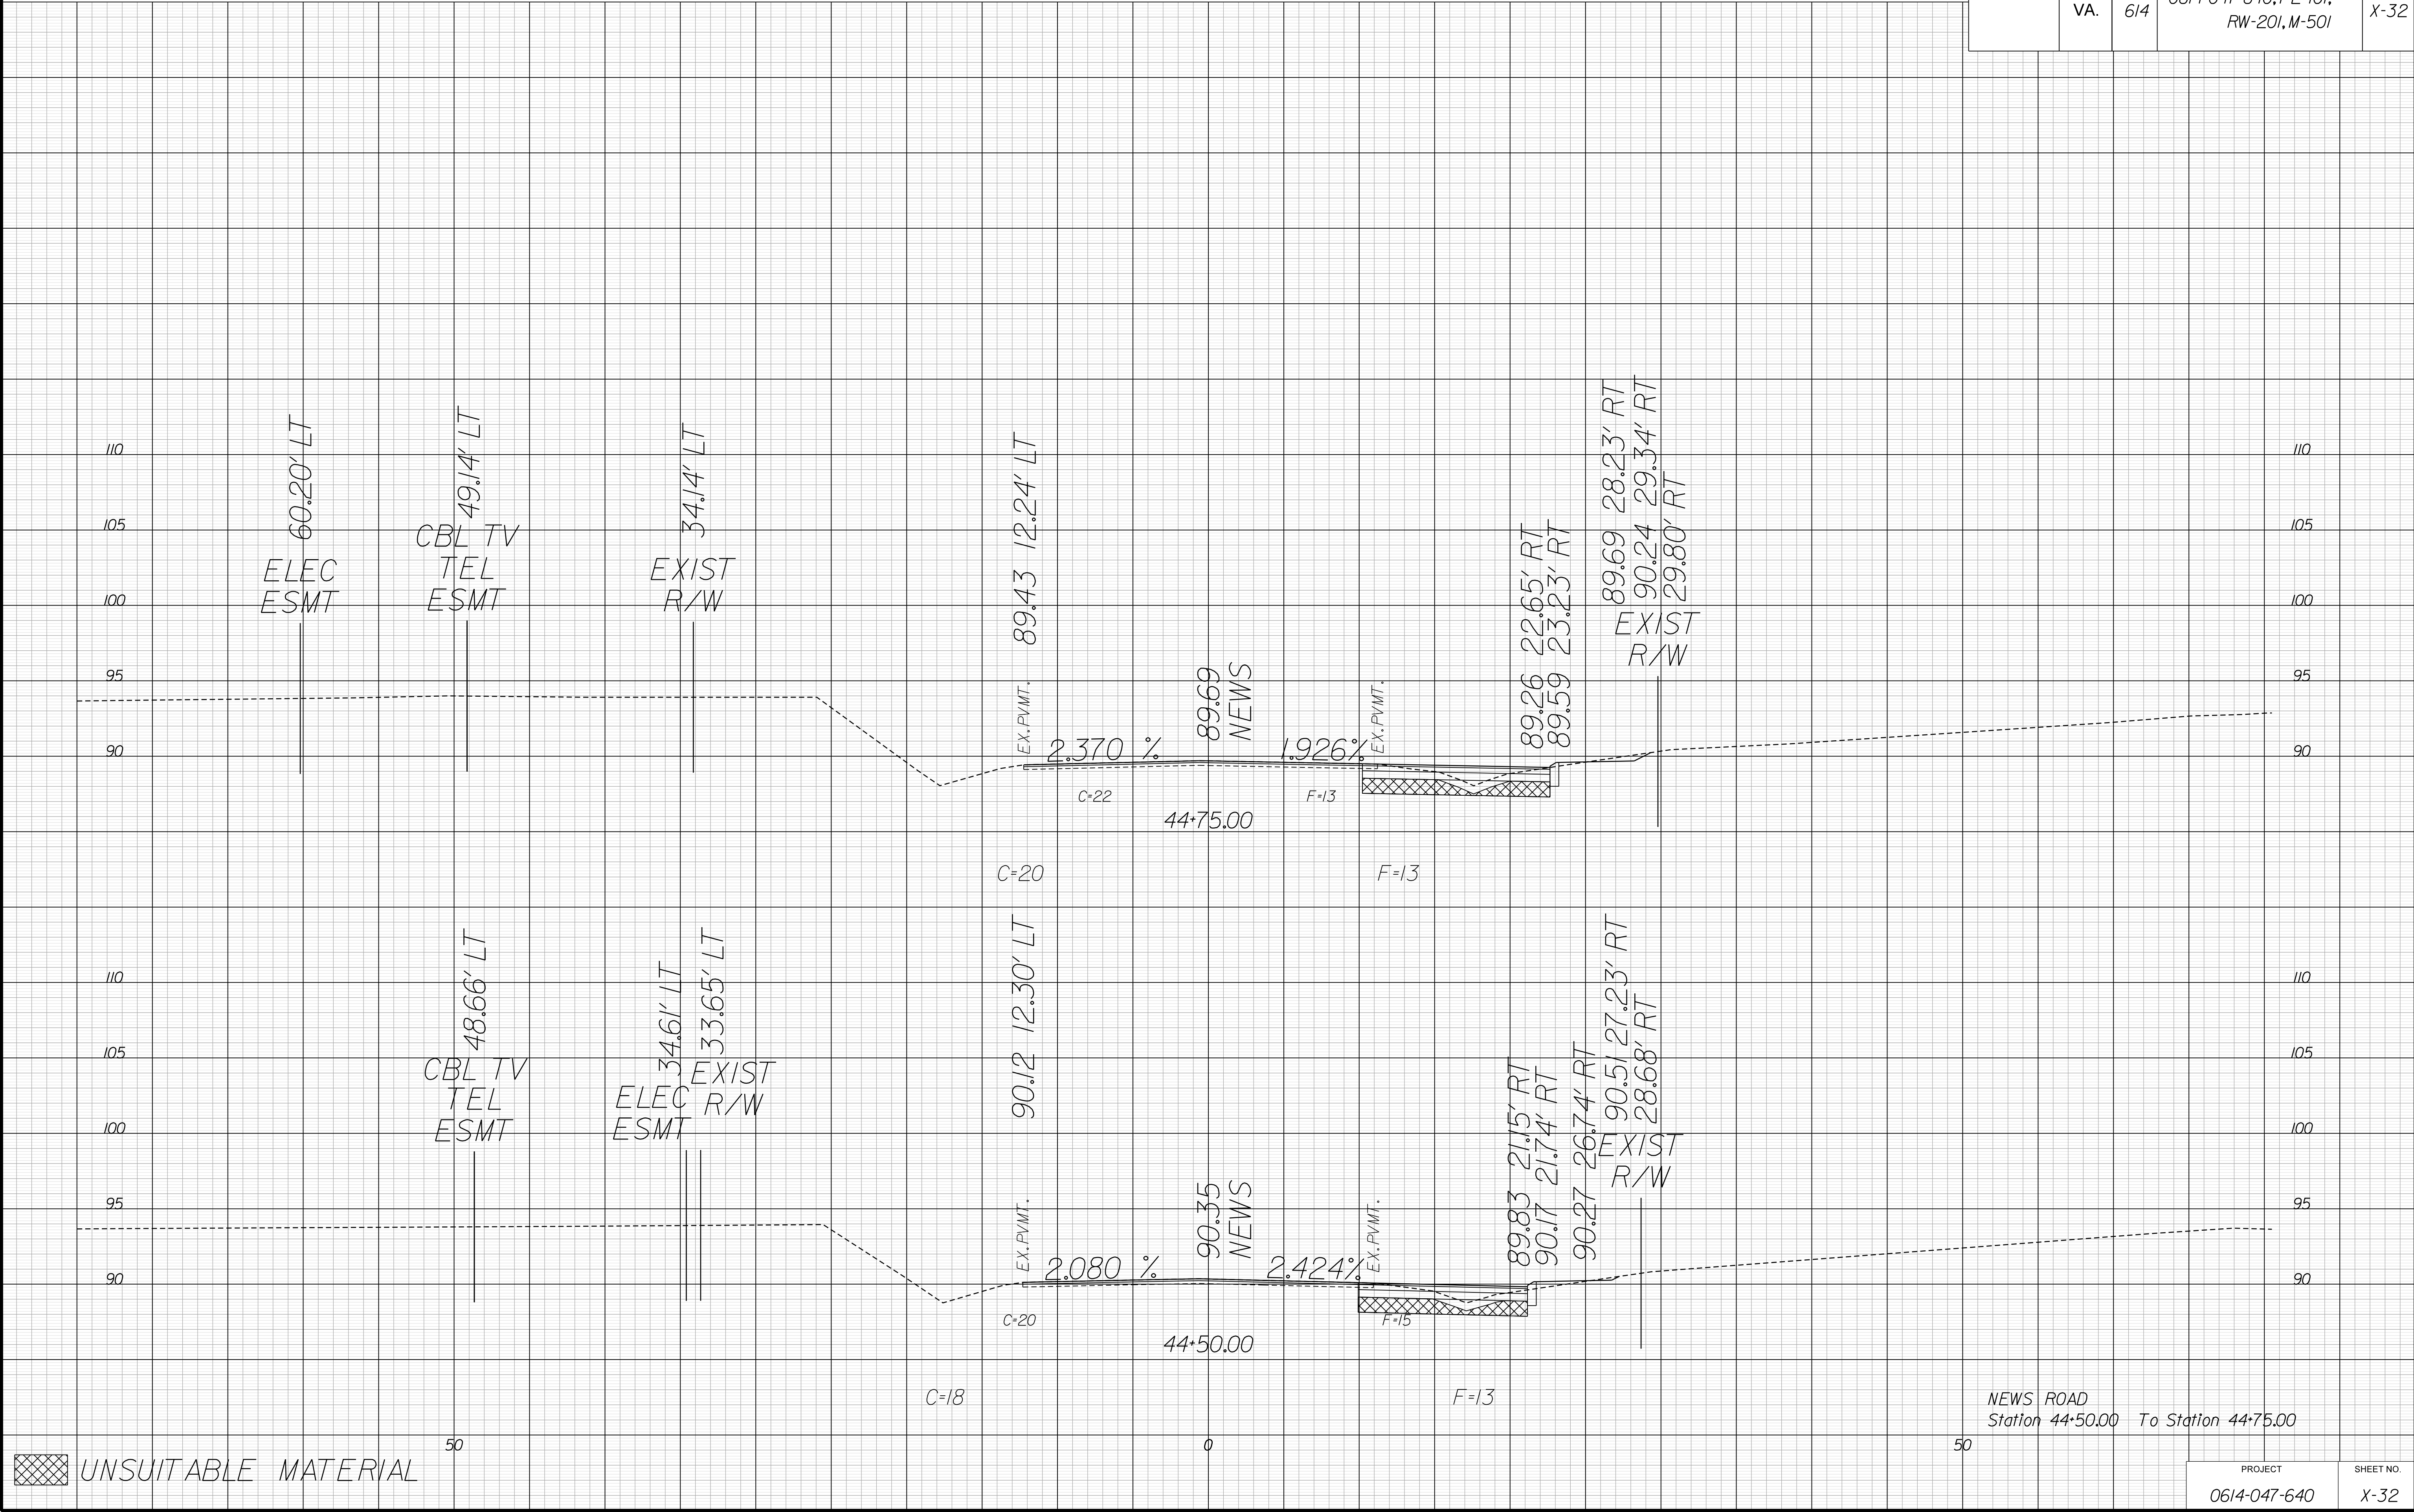

SCALE 1 IN. = 5 FT

DESIGN FEATURES RELATING TO CONSTRUCTION
OR TO REGULATION AND CONTROL OF TRAFFIC
MAY BE SUBJECT TO CHANGE AS DEEMED
NECESSARY BY THE DEPARTMENT

REVISED	STATE	STATE		SHEET NO
		ROUTE	PROJECT	
1/22/2018	VA.	614	0614-047-640, PE-101, RW-201, M-501	X-33

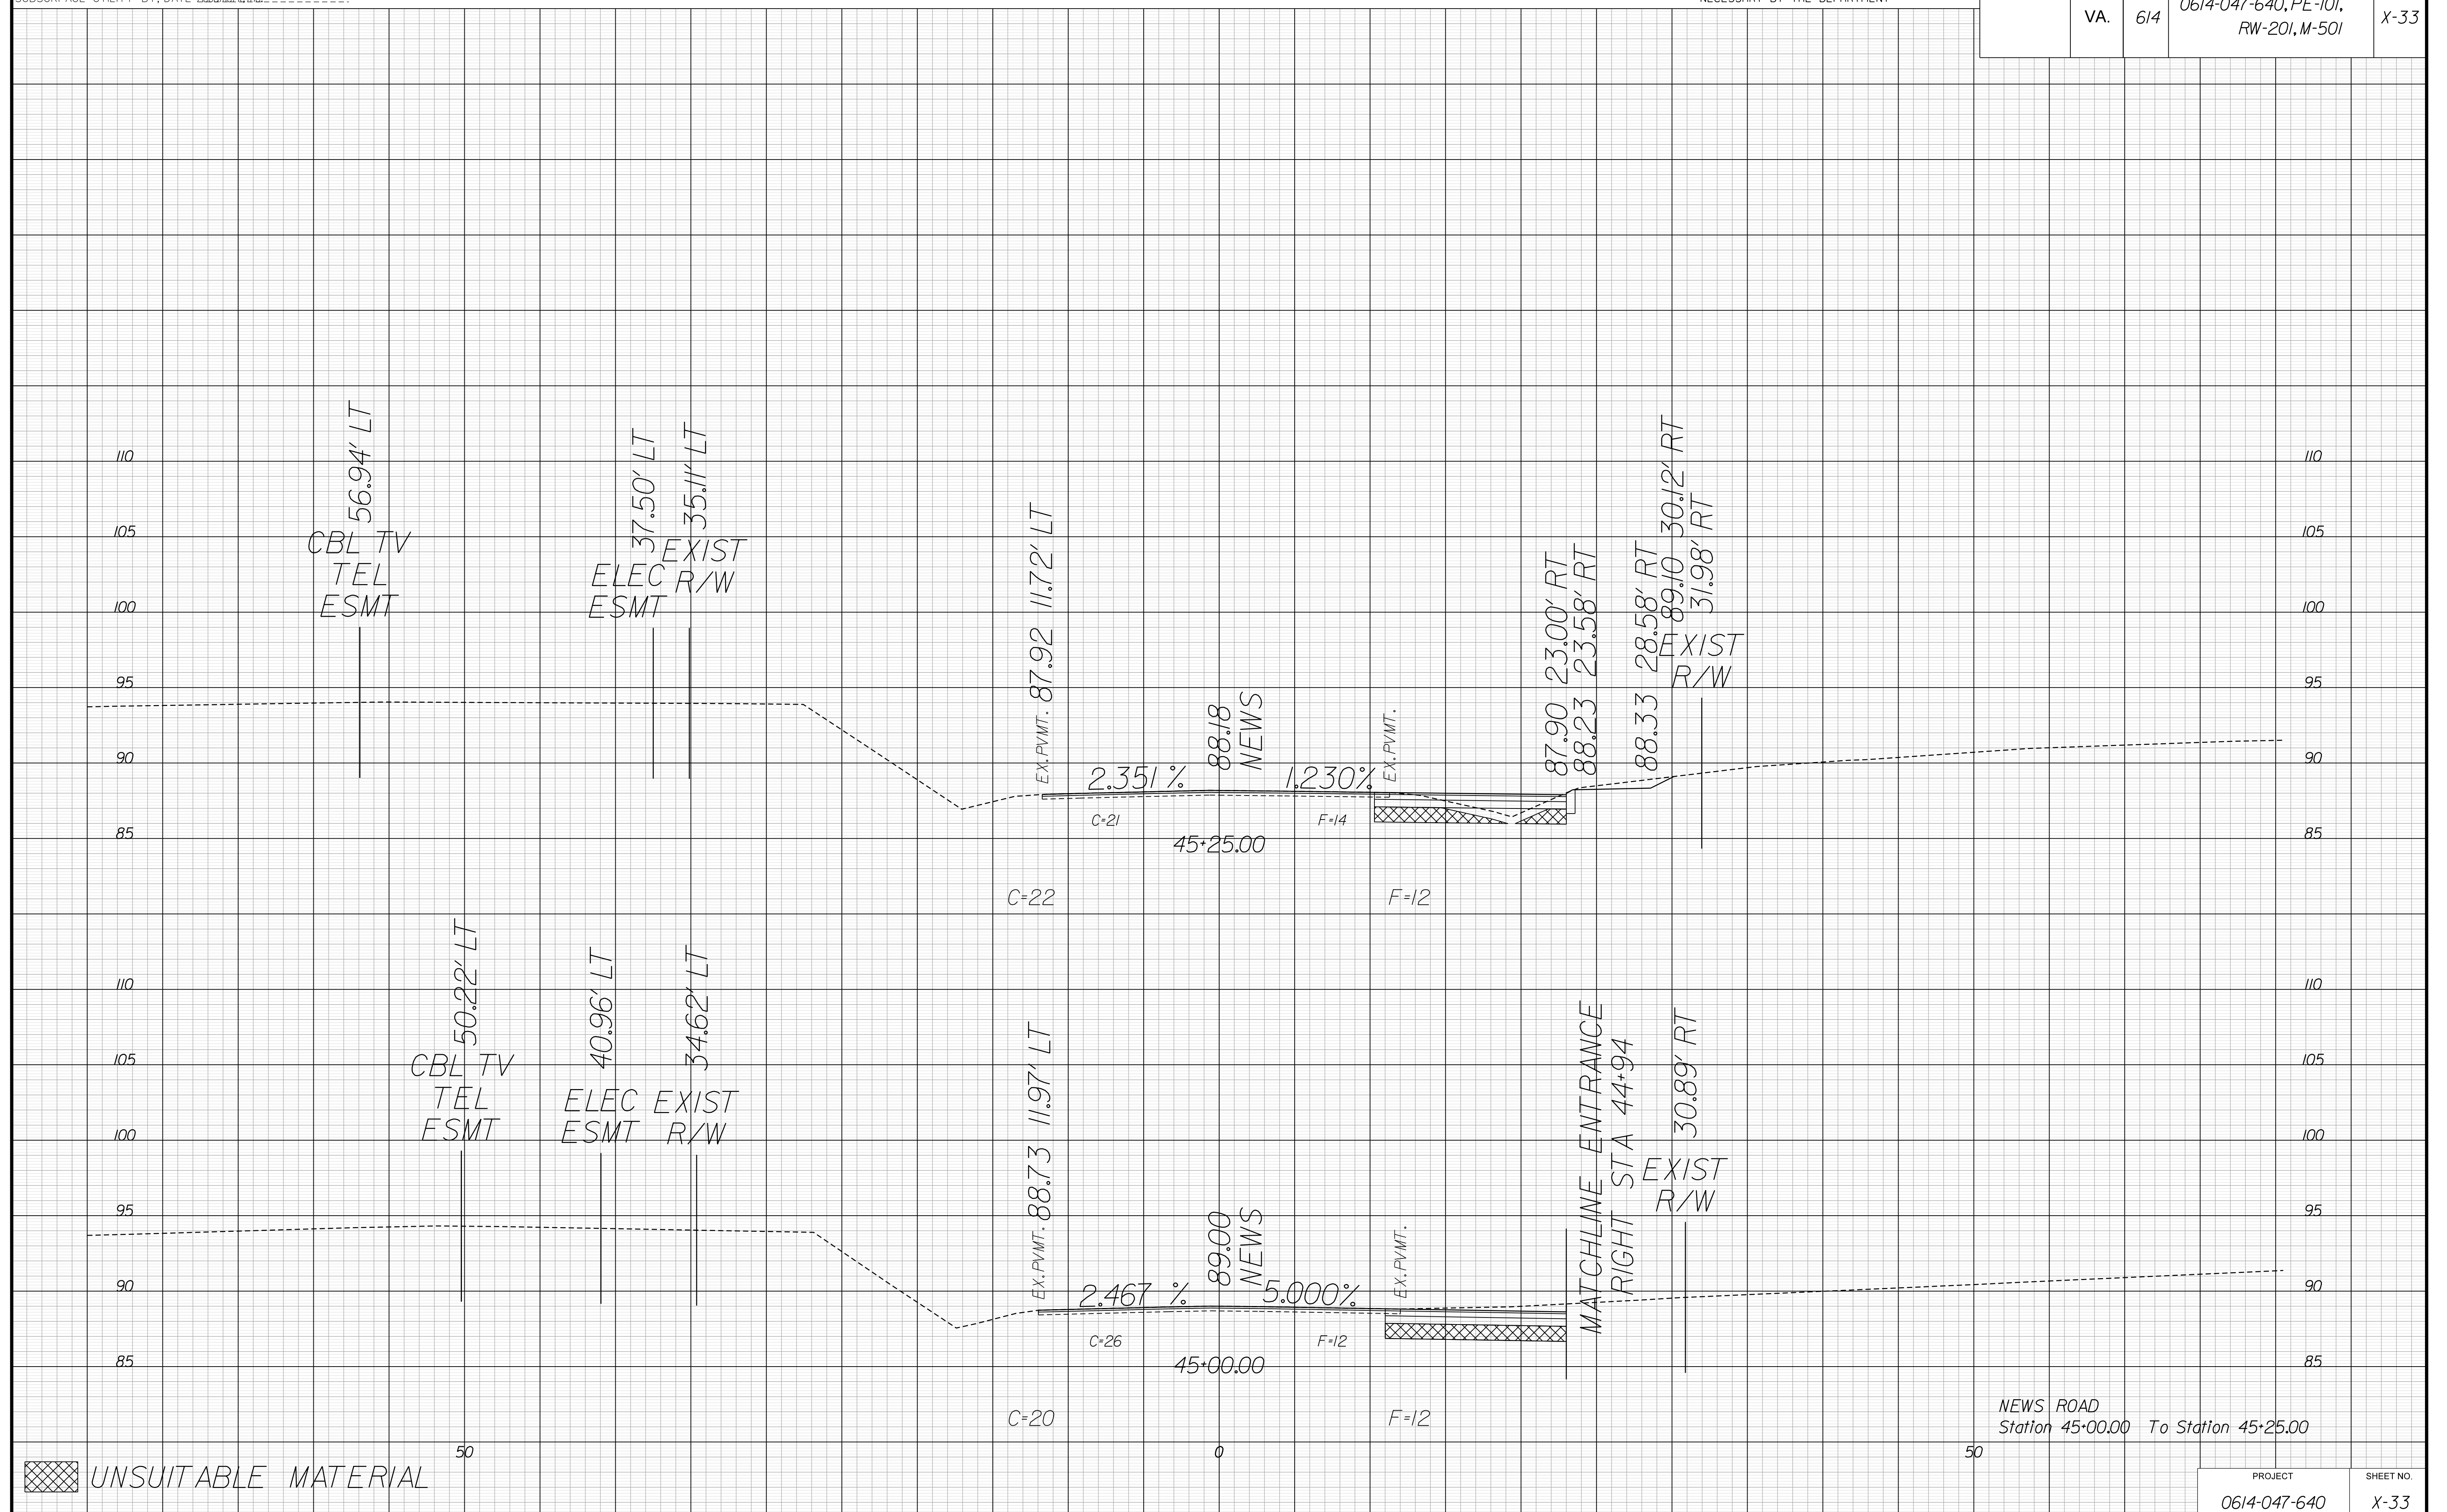


PROJECT MANAGER: *Wail Zamora, P.E. (757) 925-1605 (Hampton Roads District)*
SURVEYED BY, DATE: *Dean Minix, L.S. (757) 925-2660 (Hampton Roads District)*
DESIGN BY: *Hayden Hill, P.E. (757) 925-6726 (Hampton Roads District)*
SUBSURFACE UTILITY BY, DATE: *Accumark, Inc. (757) 925-6726 (Hampton Roads District)*

CROSS SECTIONS
SCALE 1 IN. = 5 FT

DESIGN FEATURES RELATING TO CONSTRUCTION
OR TO REGULATION AND CONTROL OF TRAFFIC
MAY BE SUBJECT TO CHANGE AS DEEMED
NECESSARY BY THE DEPARTMENT

REVISED	STATE	ROUTE	PROJECT	SHEET NO.
1/22/2018	VA.	614	0614-047-640, PE-101, RW-201, M-501	X-34

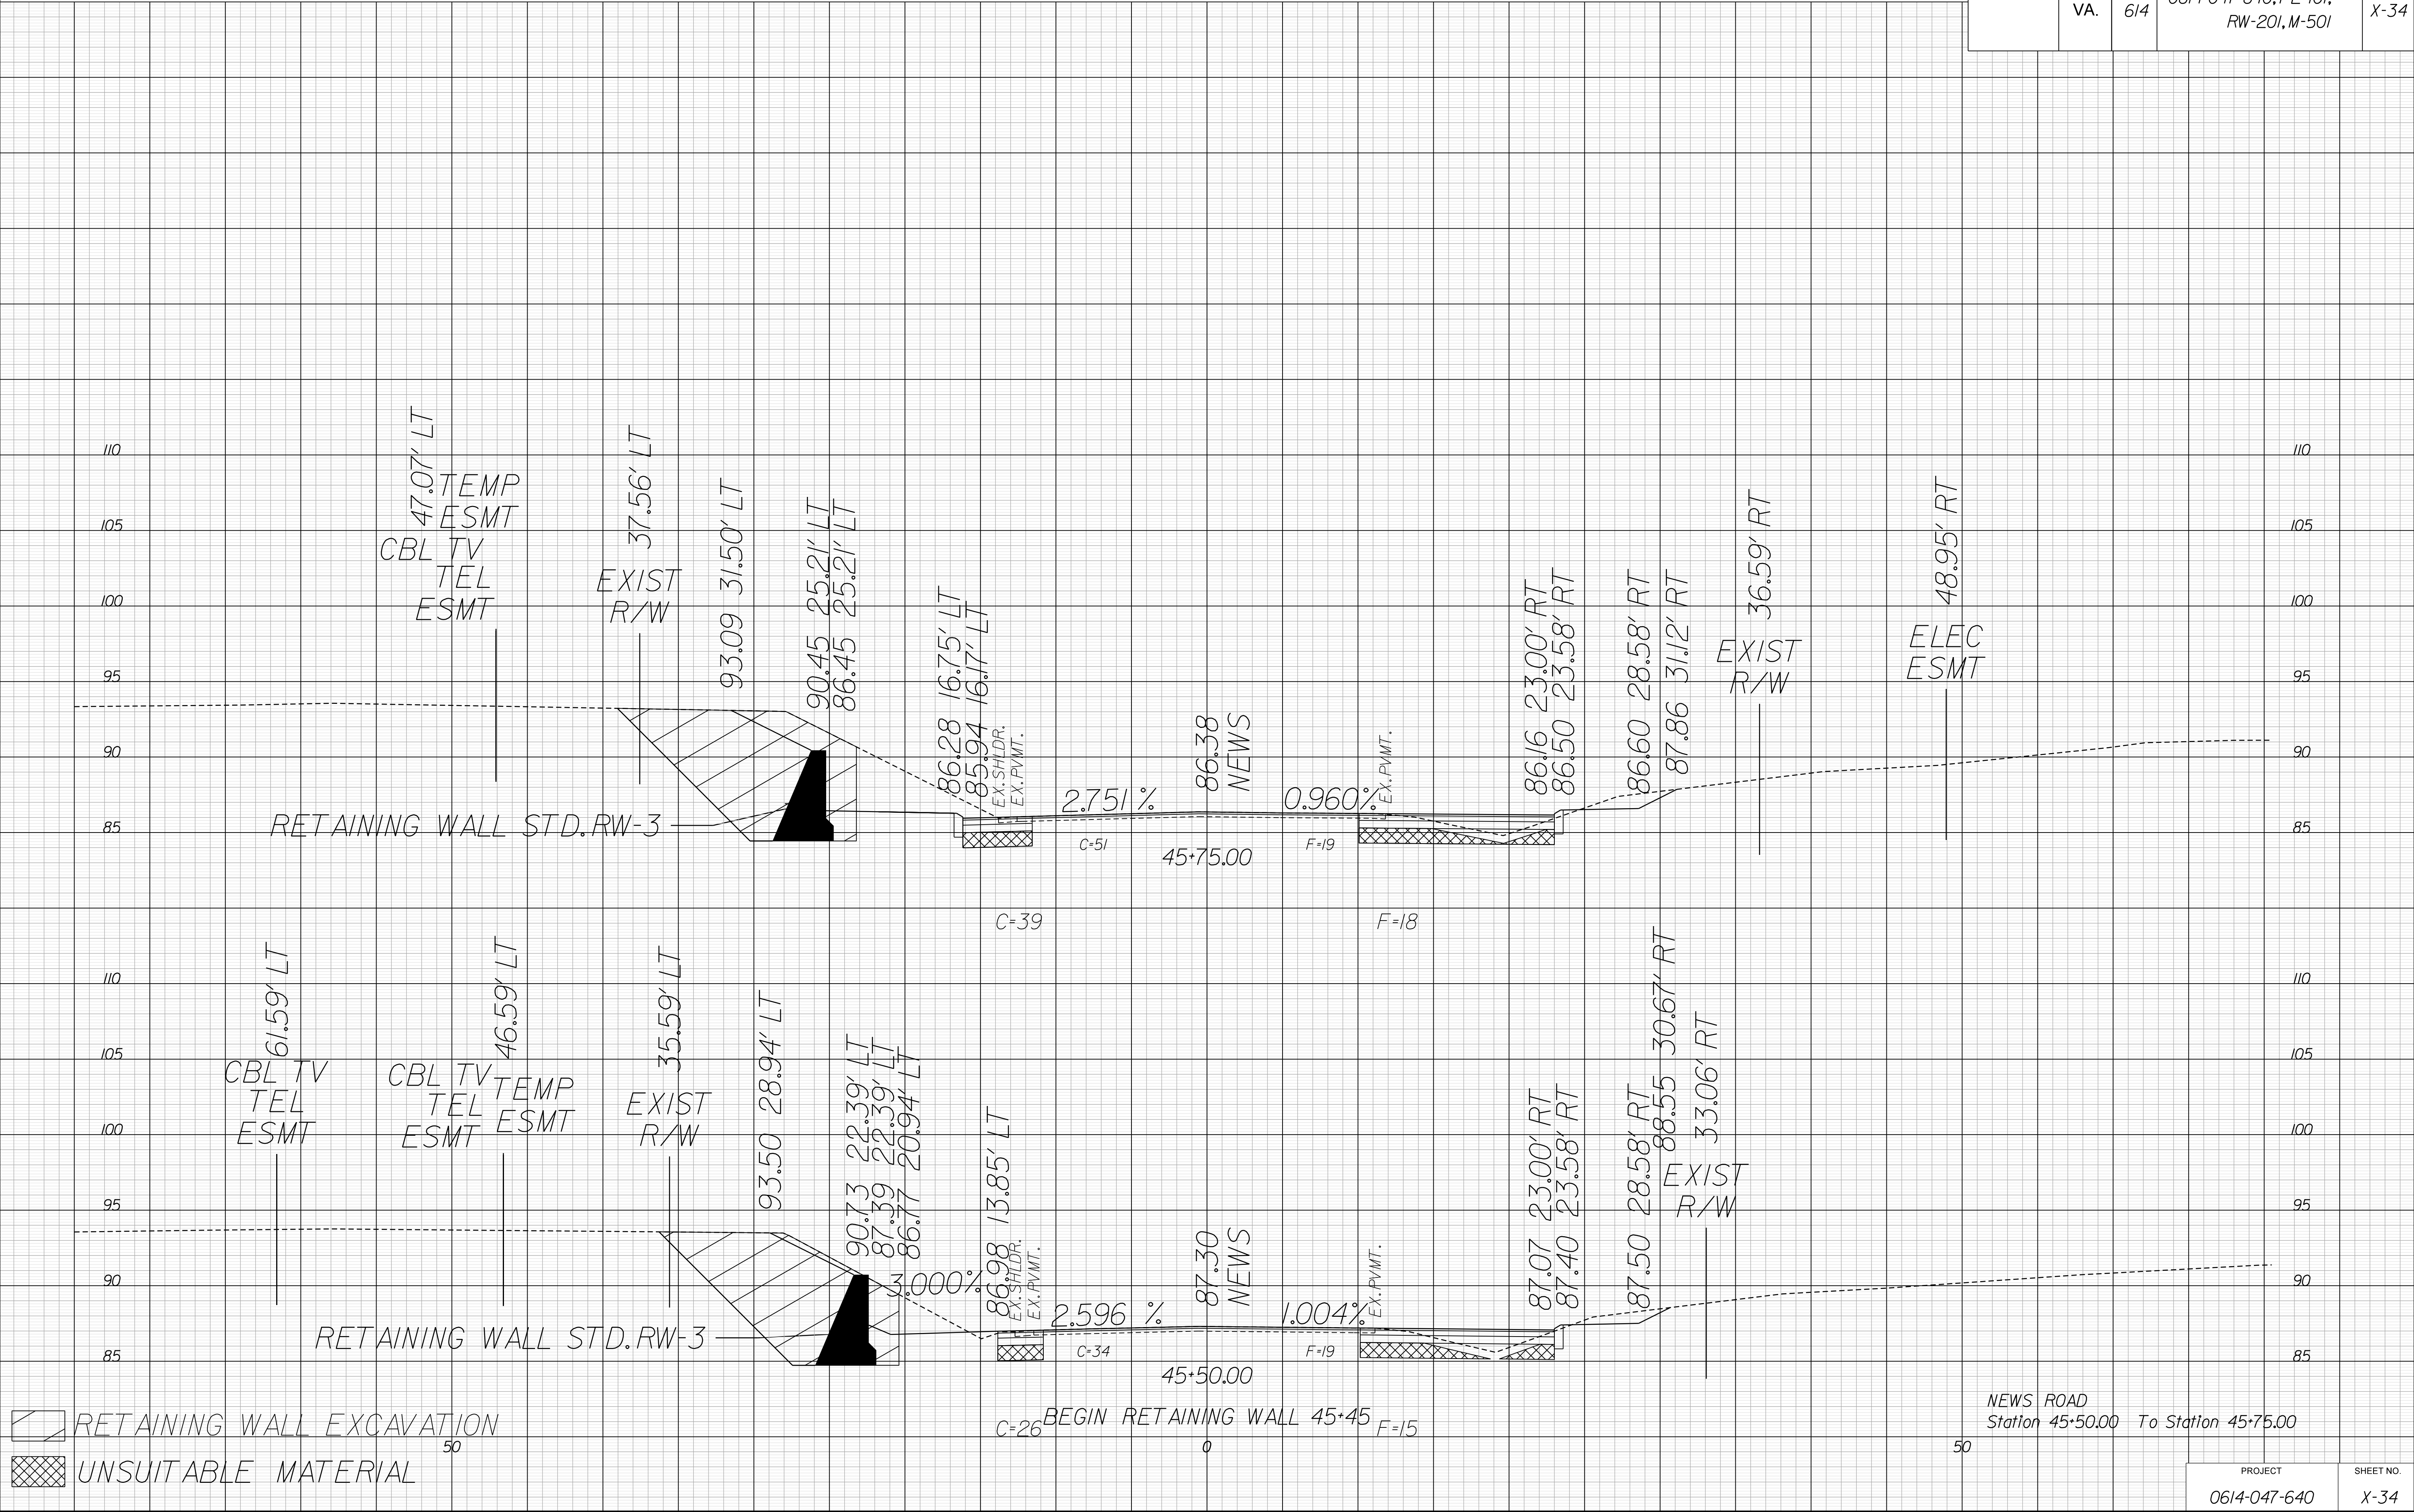

PROJECT MANAGER *Wail Zamora, P.E. (757) 925-1605 (Hampton Roads District)*
SURVEYED BY, DATE *Dean Minnix, L.S. (757) 925-2660 (Hampton Roads District)*
DESIGN BY *Hayden Hill, P.E. (757) 925-6726 (Hampton Roads District)*
SUBSURFACE UTILITY BY, DATE *Accumark, Inc. (757) 925-6726 (Hampton Roads District)*

CROSS SECTIONS
SCALE 1 IN. = 5 FT

DESIGN FEATURES RELATING TO CONSTRUCTION
OR TO REGULATION AND CONTROL OF TRAFFIC
MAY BE SUBJECT TO CHANGE AS DEEMED
NECESSARY BY THE DEPARTMENT

REVISED	STATE	ROUTE	PROJECT	SHEET NO.
1/22/2018	VA.	614	0614-047-640, PE-101, RW-201, M-501	X-35

